




SECTION

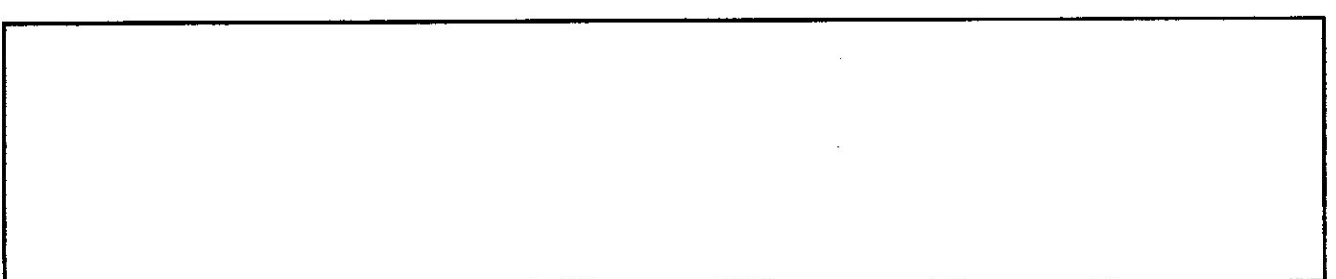


ELEVATION

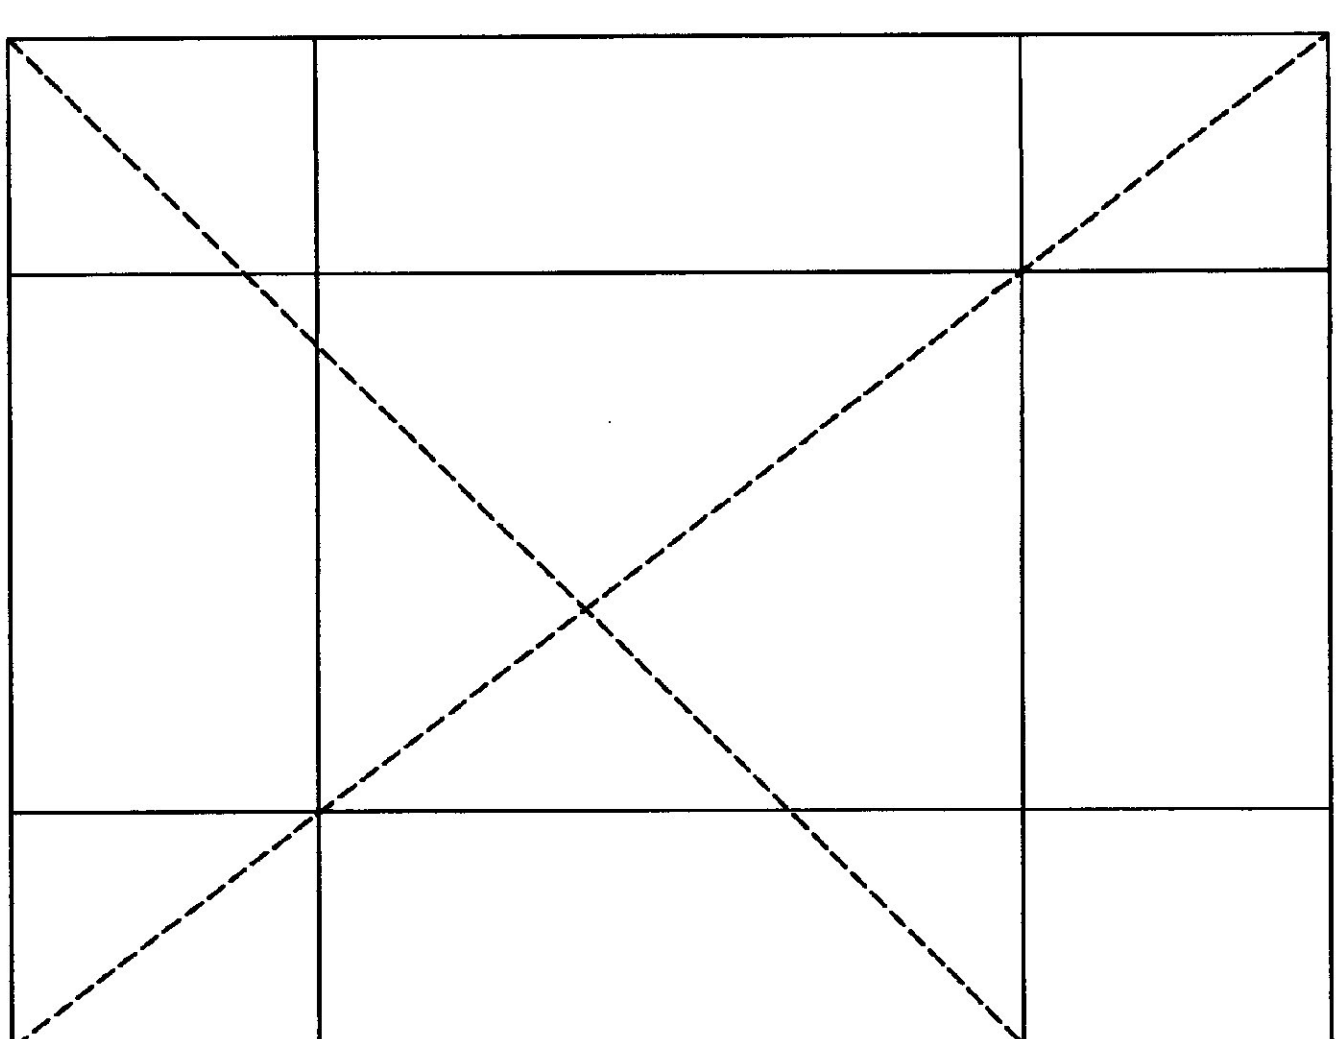


ELEVATION

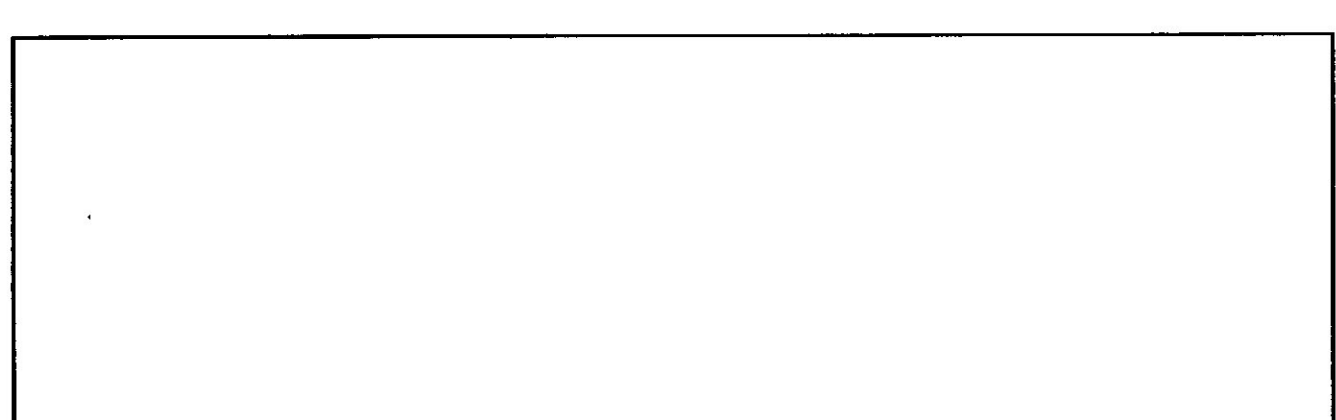

SECTION

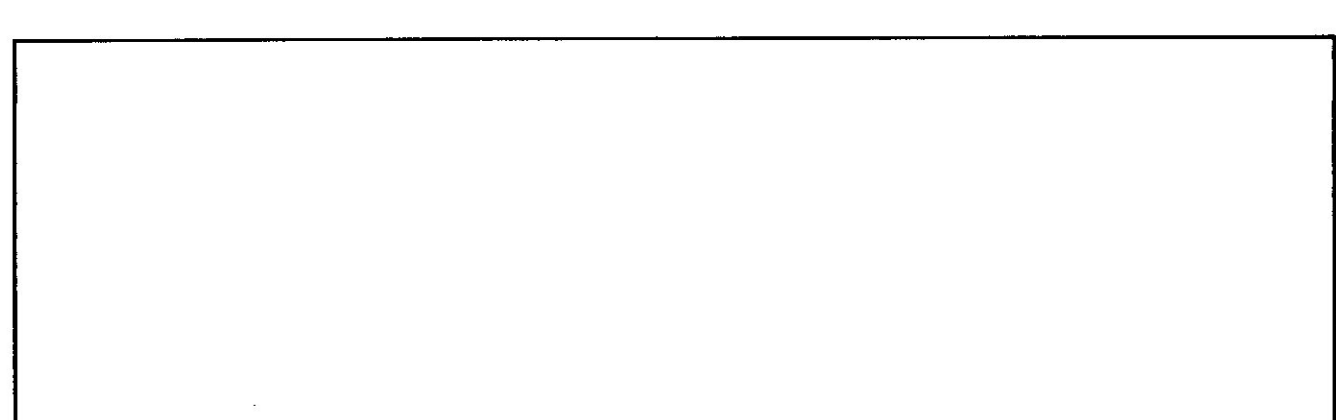


ELEVATION

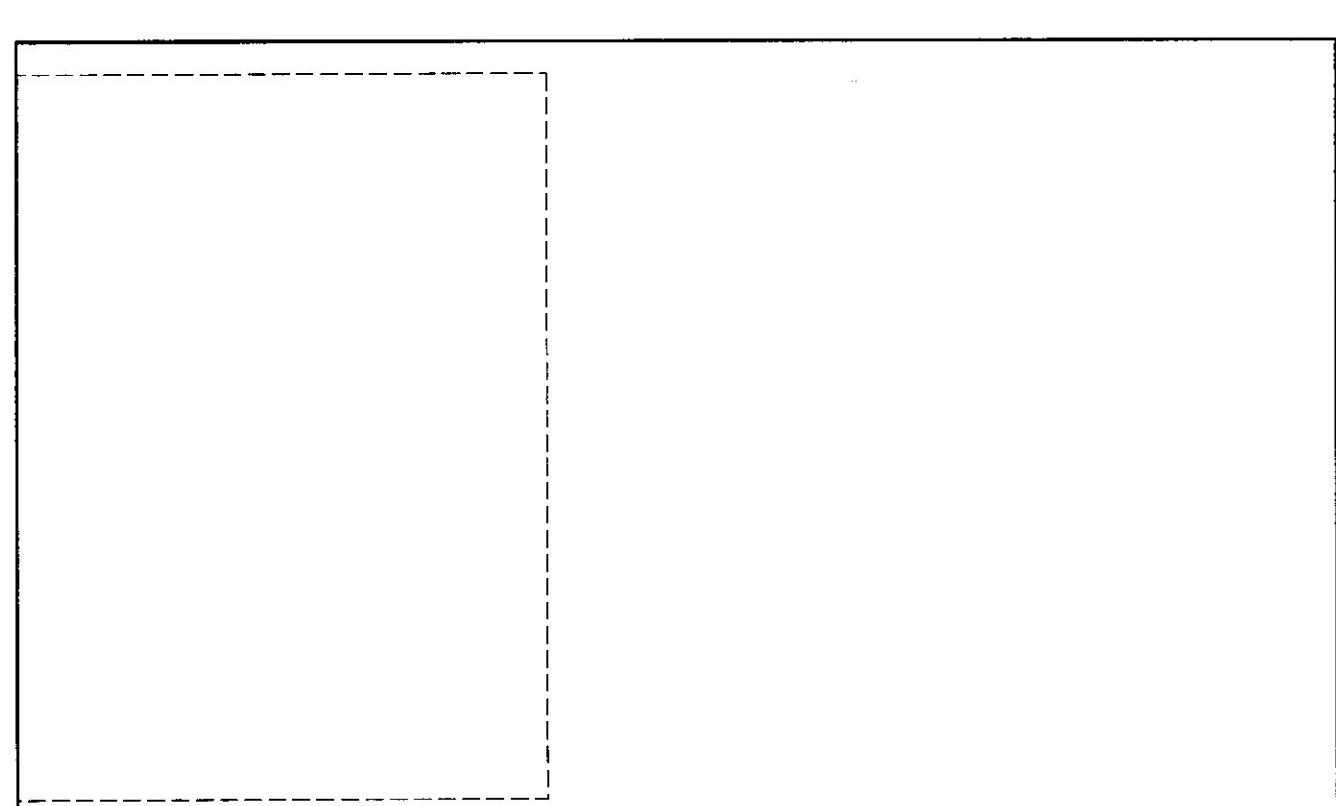

ELEVATION

1 MILLWORK DISPLAY UNITS 1  
3/4" = 1' - 0"


SEE ALLOWANCES

 


PLAN

2 MILLWORK DISPLAY UNIT 7  
3/4" = 1' - 0"


SEE ALLOWANCES

 


PLAN

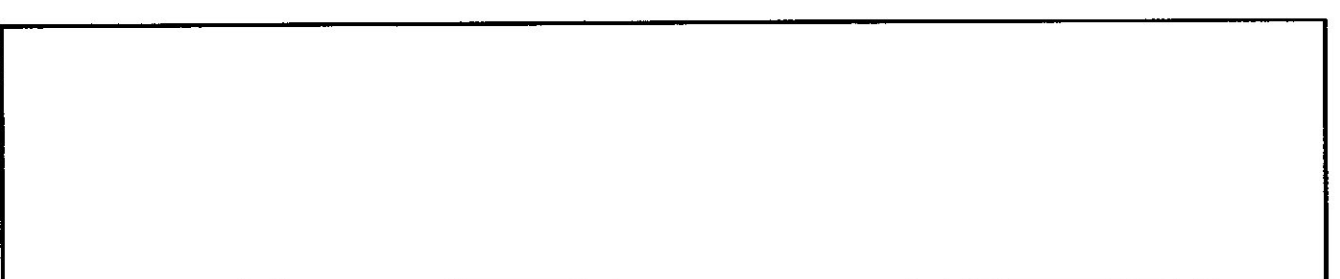

SECTION

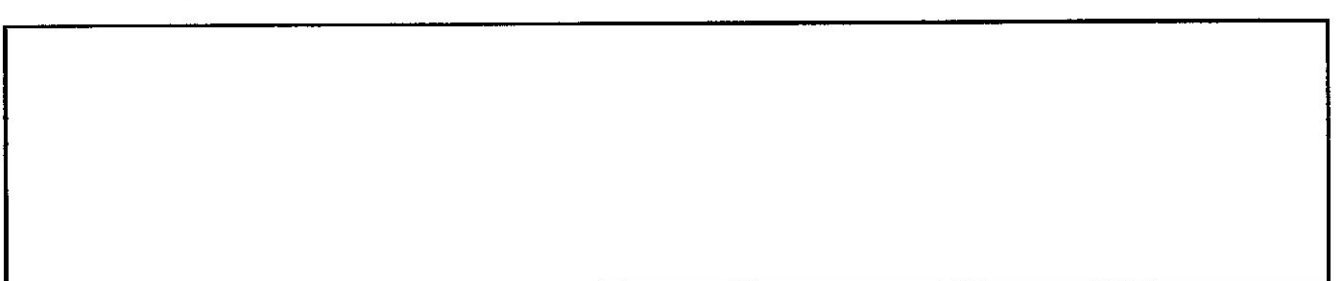


ELEVATION

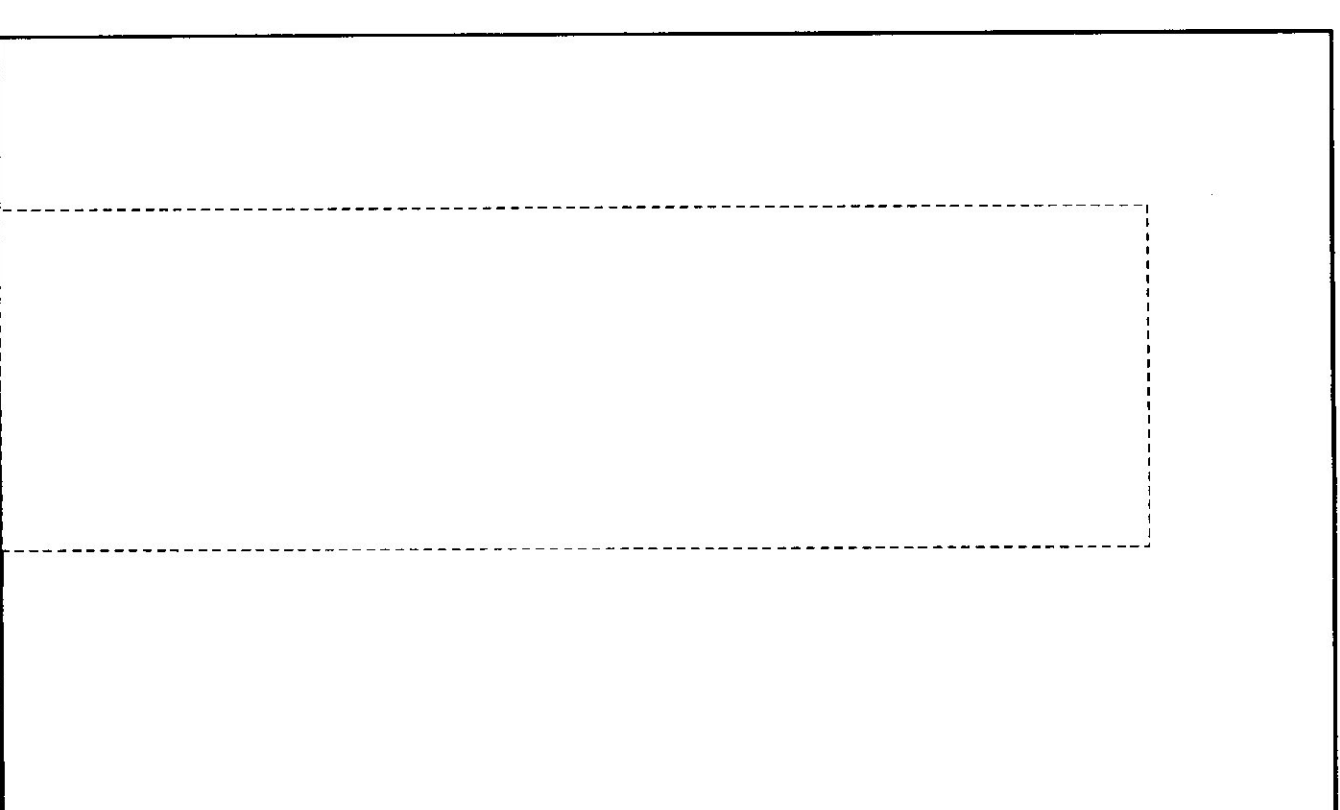

ELEVATION

3 MILLWORK DISPLAY UNIT 2  
3/4" = 1' - 0"


SEE ALLOWANCES

 

PLAN



SECTION

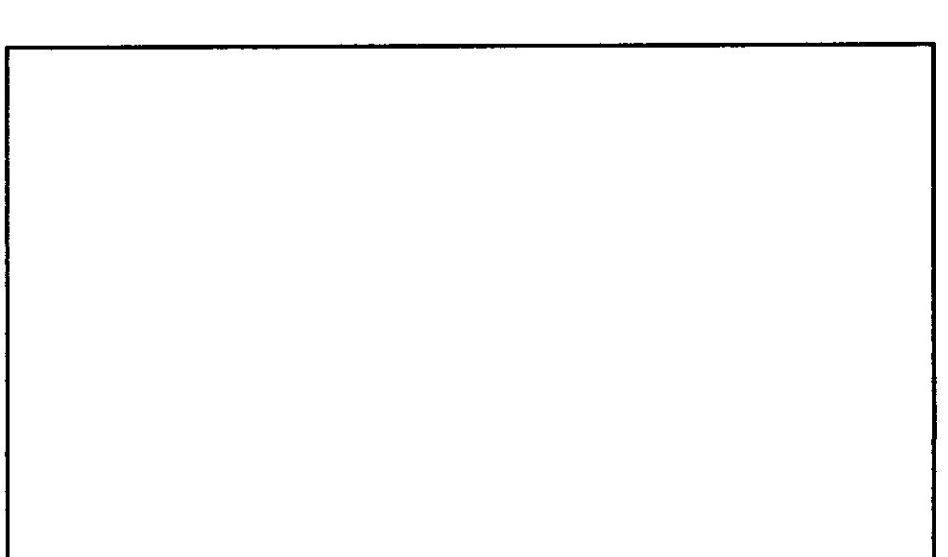


ELEVATION



ELEVATION

4 MILLWORK DISPLAY UNIT 8  
3/4" = 1' - 0"

SEE ALLOWANCES

 

PLAN

NOTE: THESE MILLWORK ITEMS ARE BY ALLOWANCE. THIS PAGE SHOWS THE APPROXIMATE OUTLINE AND SIZE OF INDIVIDUAL PIECES FOR FIGURING LABOR INSTALLATION ONLY

