


WATER PROFILE



SEWER PROFILE

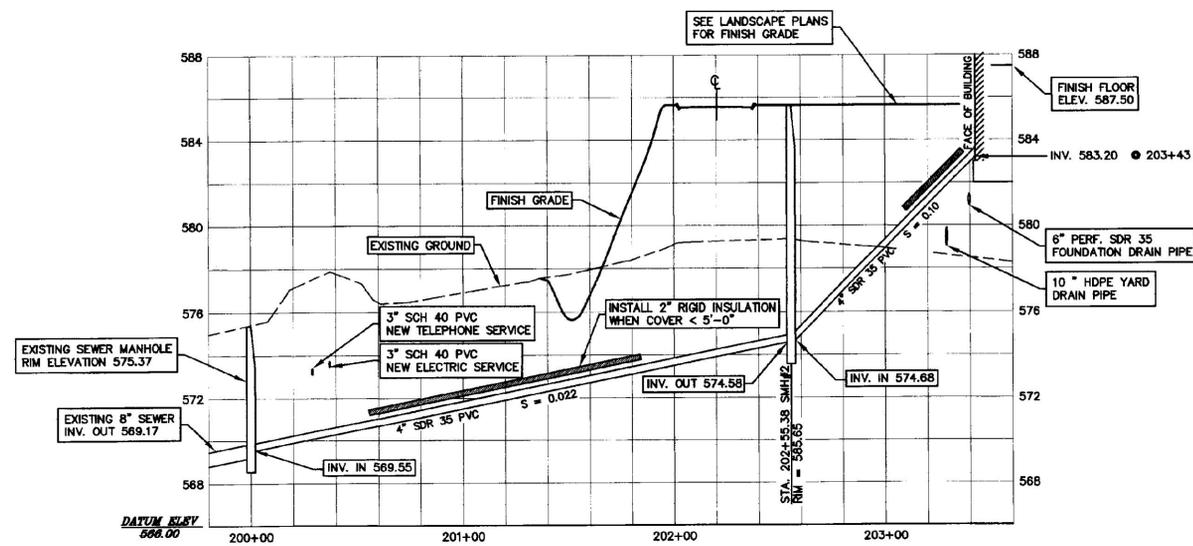