

REVISIONS	BY

COPYRIGHT © 2001
CHAMPLAIN CONSULTING ENGINEERS
ALL RIGHTS RESERVED







CHAMPLAIN CONSULTING ENGINEERS
85 PRIM ROAD, P.O. BOX 453
COLCHESTER, VERMONT 05446
(802) 863-8060
(802) 864-1878 FAX





INTERSTATE 89 NORTHBOUND
WILLISTON INFORMATION CENTER
STA 3+00-6+50 CROSS SECTIONS
WILLISTON VERMONT
PROJECT # IM-BLDG(4)

DRAWN
CCE
CHECKED
PD
SCALE
1" = 10'
DATE
01/16/01
JOB NO.
93114
SHEET

C18nb
OF 22 SHEETS

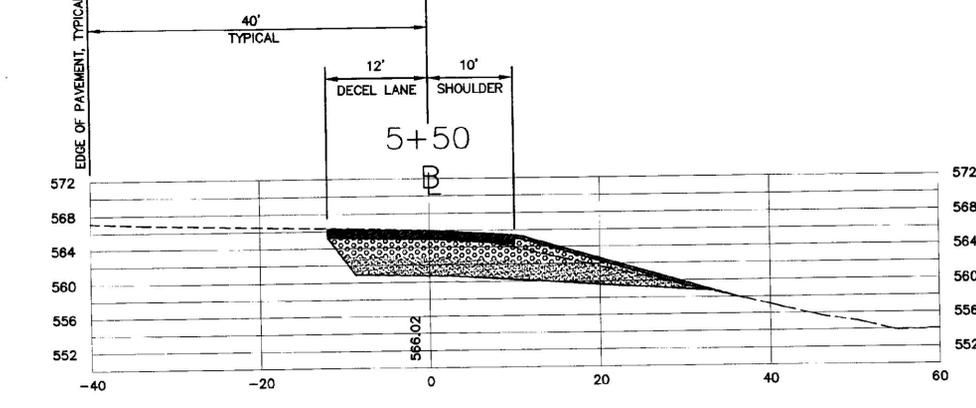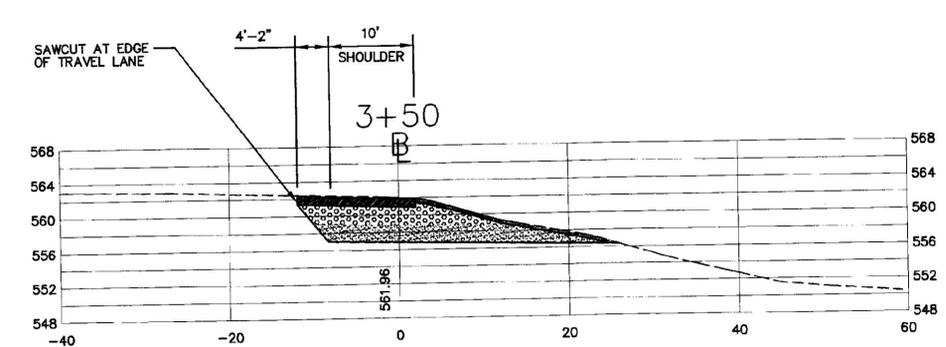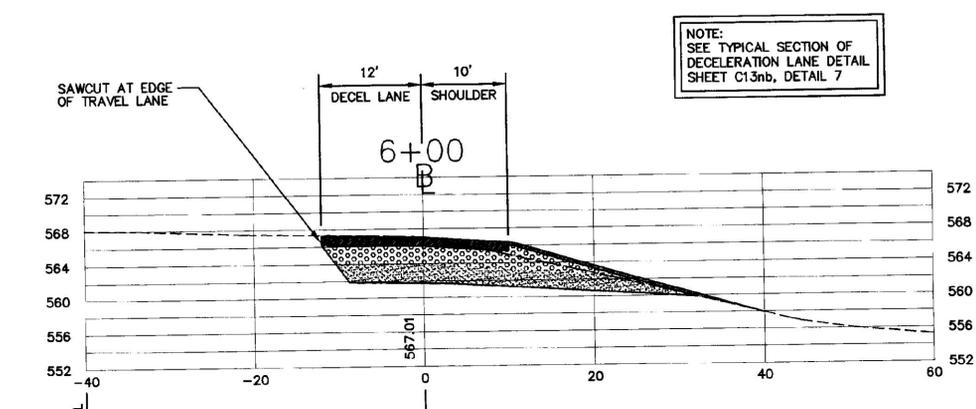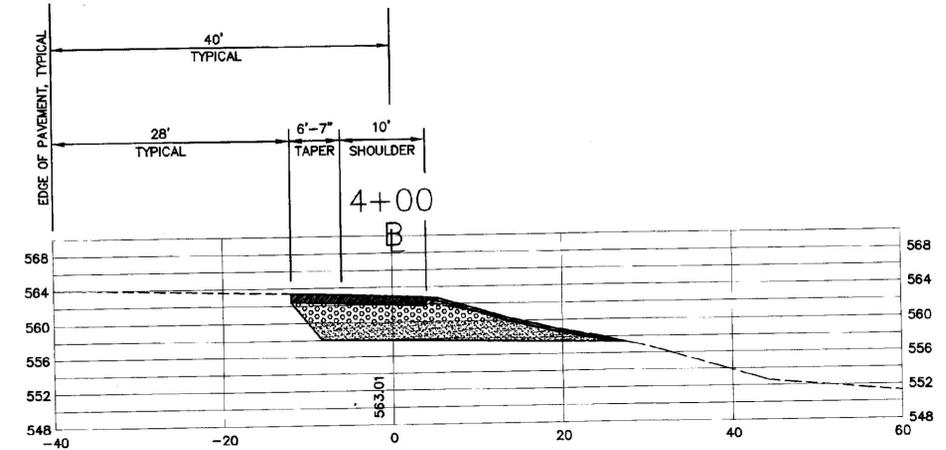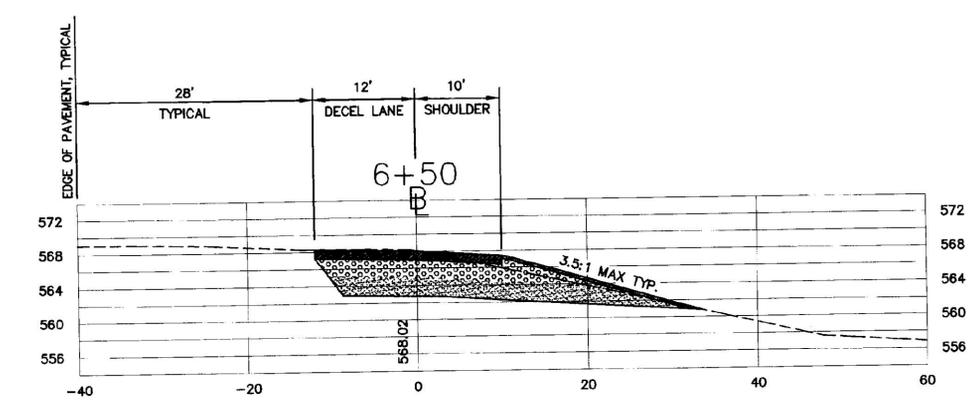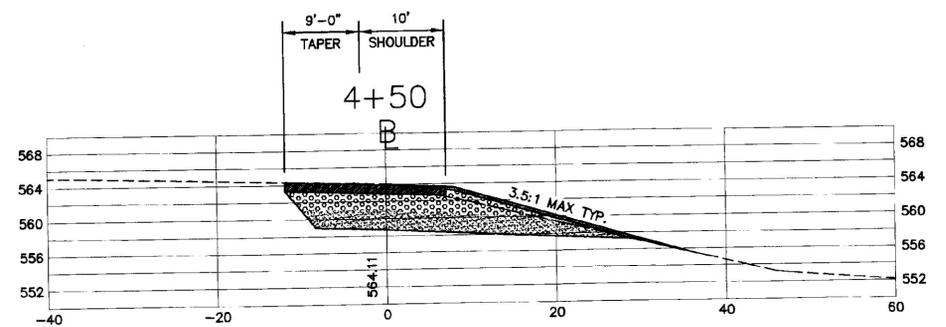

CONSTRUCTION TAPER BEGINS
STA. 2+65 AND ENDS STA. 5+15

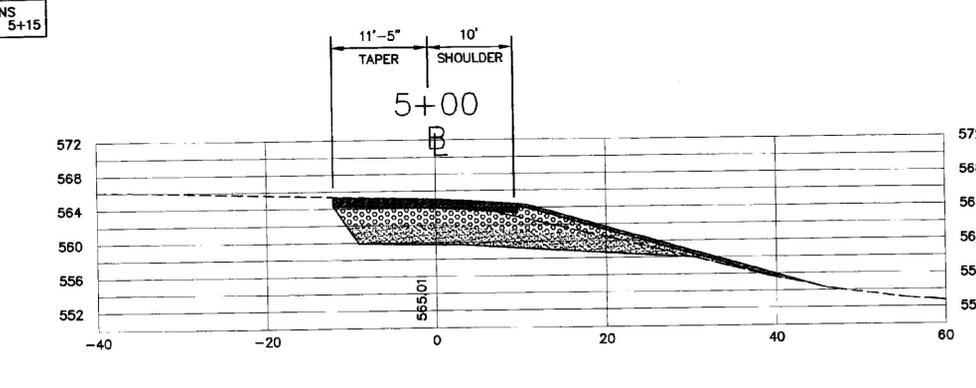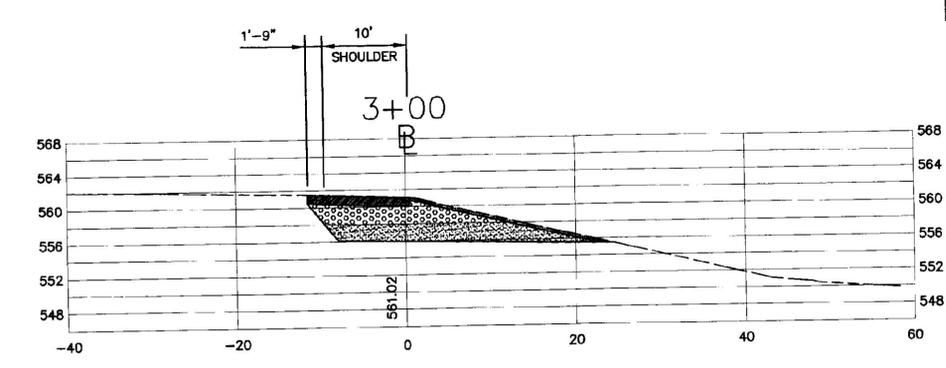

CCE/M.C. The C.C.E. 93114-0801(3)14-0801(4) Plotting 2001-01-16 10:52:59