

REVISIONS	BY

COPYRIGHT © 2001
 CHAMPLAIN CONSULTING ENGINEERS
 ALL RIGHTS RESERVED









CHAMPLAIN CONSULTING ENGINEERS
 85 PRIM ROAD, P.O. BOX 453
 COLCHESTER, VERMONT 05446
 (802) 863-8060
 (802) 864-1878 FAX



INTERSTATE 89 NORTHBOUND
WILLISTON INFORMATION CENTER
STA 17+00 - 20+50 CROSS SECTIONS
 WILLISTON VERMONT
 PROJECT # IM-BLDG(4)

DRAWN
 CCE
 CHECKED
 PD
 SCALE
 1" = 10'
 DATE
 01/16/01
 JOB NO.
 93114
 SHEET

C21nb
 OF 22 SHEETS

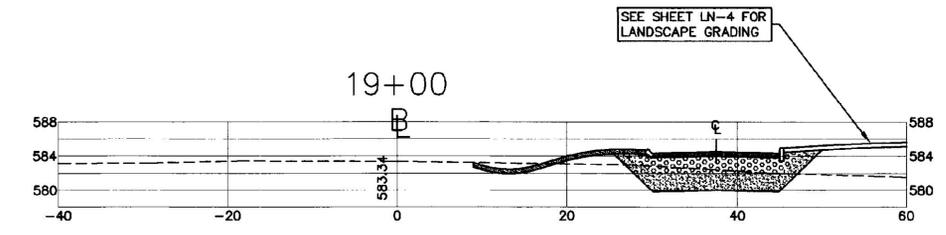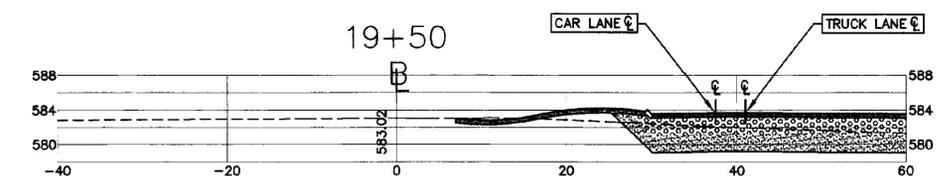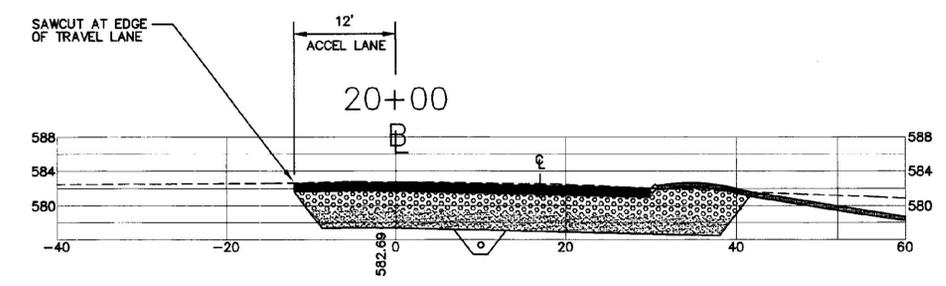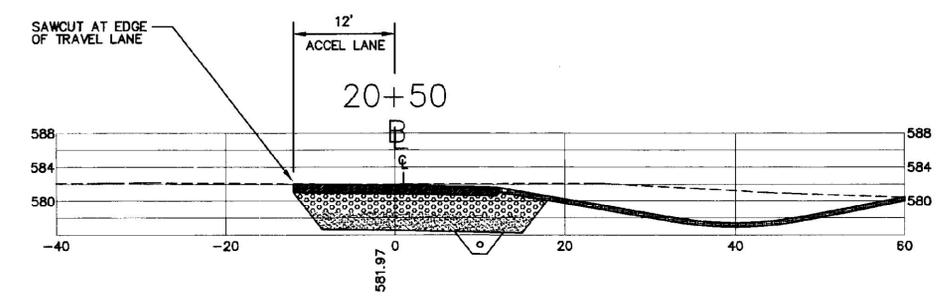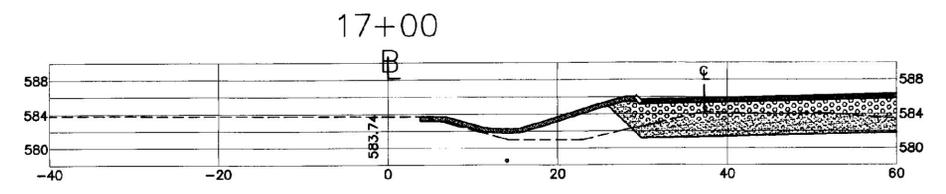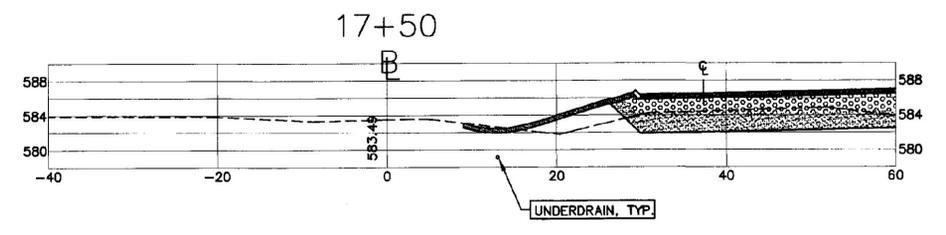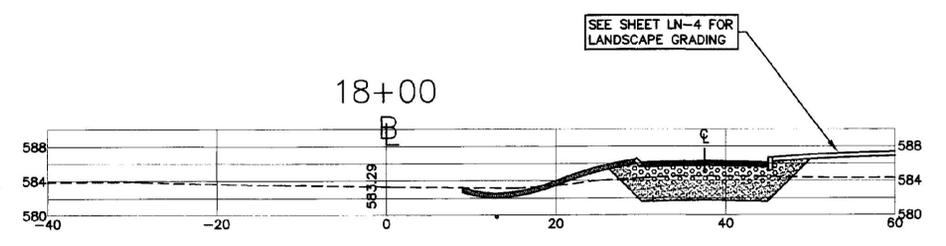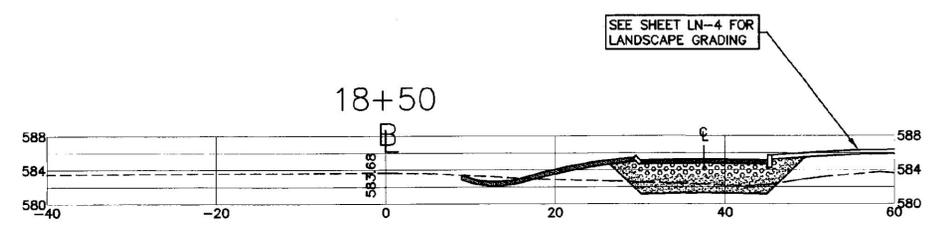

037/MC E:\3114\93114-001.dwg Plotter: 201-01-16 10:52:29