

REVISIONS	BY

COPYRIGHT © 2001
CHAMPLAIN CONSULTING ENGINEERS
ALL RIGHTS RESERVED






CHAMPLAIN CONSULTING ENGINEERS
85 PRIM ROAD, P.O. BOX 453
COLCHESTER, VERMONT 05446
(802) 863-8060
(802) 864-1678 FAX



INTERSTATE 89 NORTHBOUND
WILLISTON INFORMATION CENTER
STA 21+00-23+00 CROSS SECTIONS
WILLISTON VERMONT
PROJECT # IM-BLDG(4)

DRAWN
CCE
CHECKED
PD
SCALE
1" = 10'
DATE
01/16/01
JOB NO.
93114
SHEET

C22nb
OF 22 SHEETS

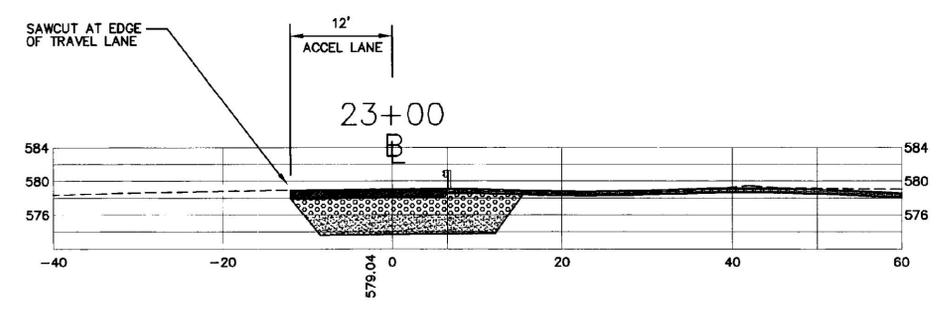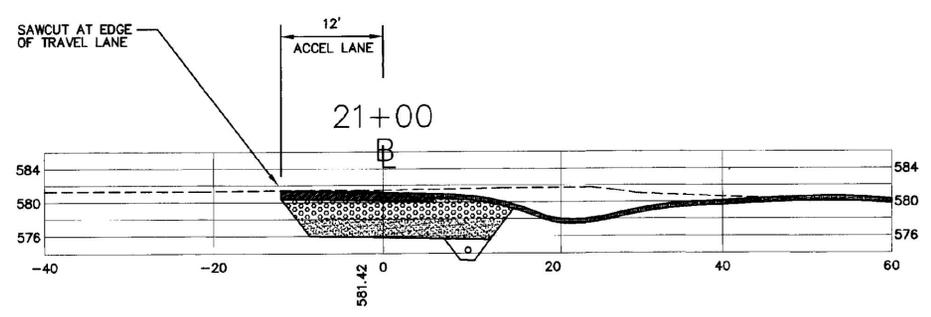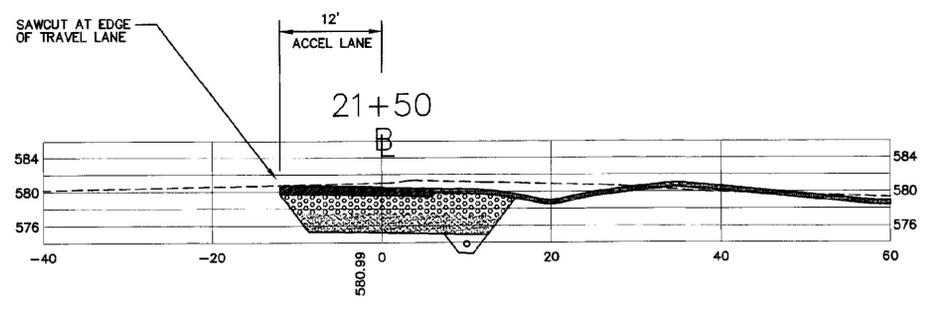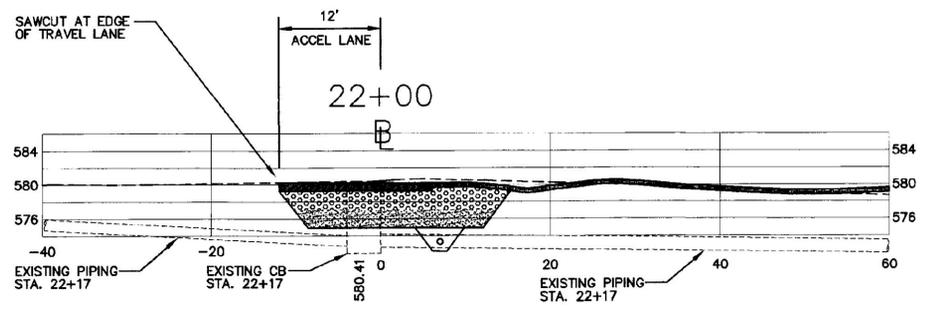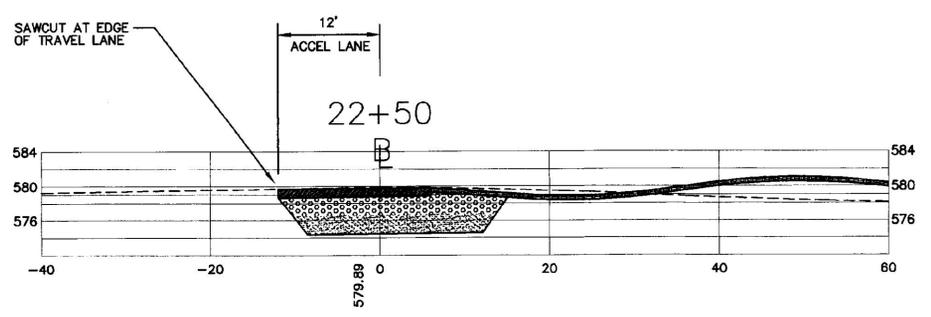

C:\MAC File\93114\93114-8822.dwg Plotted: 2001-01-16 10:54:51