



18 CAST CONCRETE WALL  
L11nb SCALE: 1/2" = 1'-0"

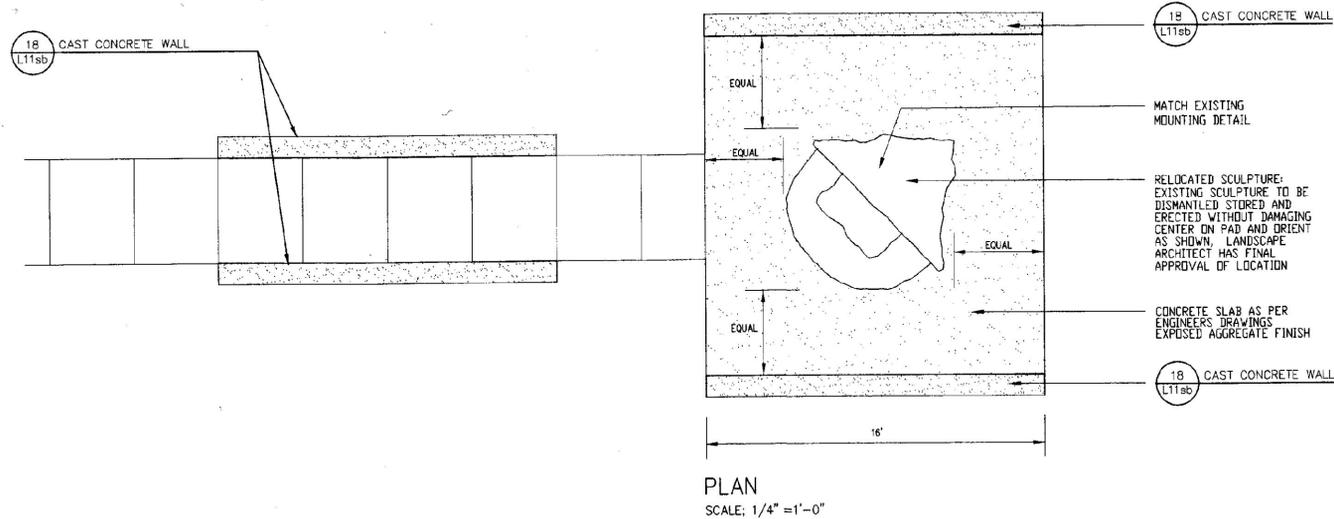

PLAN  
SCALE: 1/4" = 1'-0"


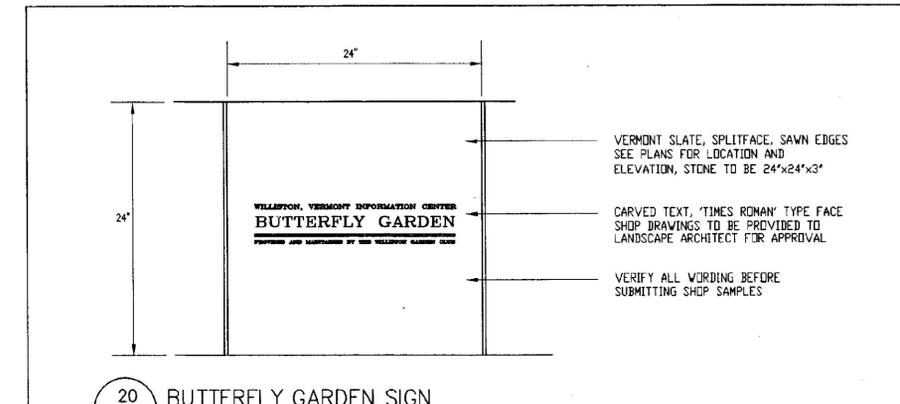


20 BUTTERFLY GARDEN SIGN  
L11nb SCALE: 1 1/2" = 1'-0"

VERMONT SLATE, SPLITFACE, SAWN EDGES  
SEE PLANS FOR LOCATION AND  
ELEVATION, STONE TO BE 24"x24"x3"

CARVED TEXT, 'TIMES ROMAN' TYPE FACE  
SHOP DRAWINGS TO BE PROVIDED TO  
LANDSCAPE ARCHITECT FOR APPROVAL

VERIFY ALL WORDING BEFORE  
SUBMITTING SHOP SAMPLES

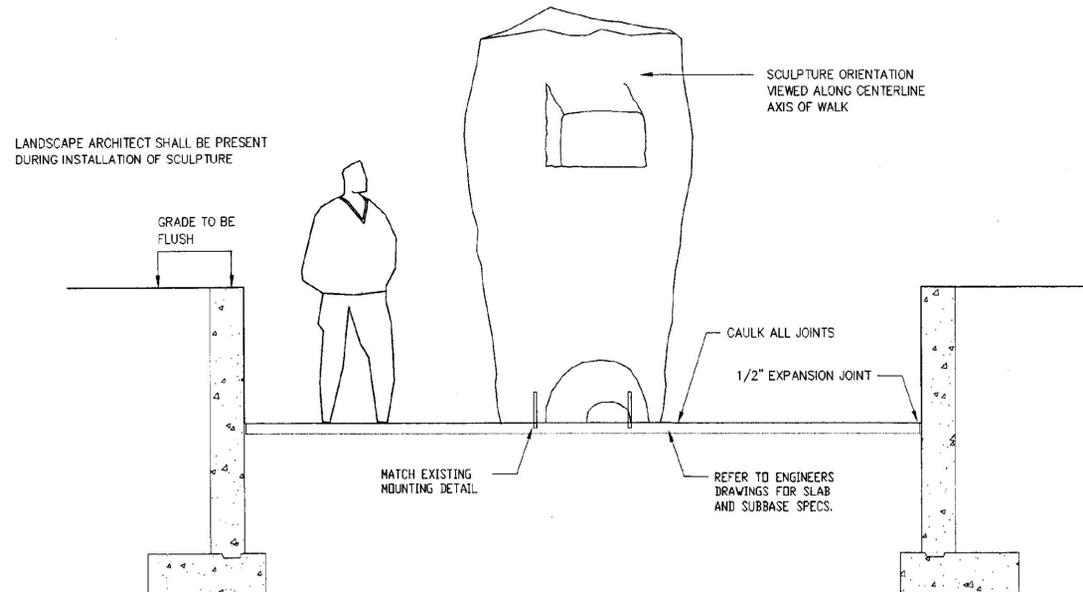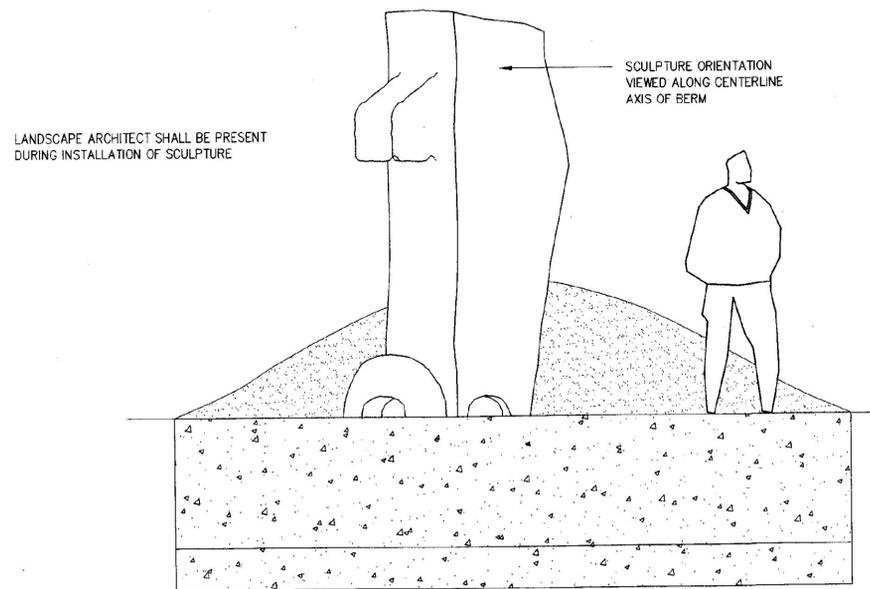

19 RELOCATED SCULPTURE DETAIL  
L11nb SCALE: 1/2" = 1'-0"

REVISIONS	BY
1.16.2001	AGS

COPYRIGHT ©2000  
OFFICE OF H. KEITH WAGNER  
ALL RIGHTS RESERVED

CHAMPLAIN CONSULTING ENGINEERS  
128 PRIM ROAD, P.O. BOX 463  
COLCHESTER, VERMONT 05446  
(802) 865-8060  
(802) 864-1878 FAX

**OHKW**  
OFFICE OF H. KEITH WAGNER  
LANDSCAPE ARCHITECTS  
700 Maple Street Colchester, VT 05446  
Tel: (802) 865-8060 Fax: (802) 864-1878  
www.ohkw.com

INTERSTATE 89 NORTHBOUND  
REST AREA  
LANDSCAPE:  
CONSTRUCTION DETAILS  
VERMONT  
WILLISTON

DRAWN	AGS
CHECKED	HKW
SCALE	NTS
DATE	9-18-00
JOB NO.	99933
SHEET	