




3 ROOF FRAMING PLAN
1/4" = 1' - 0"

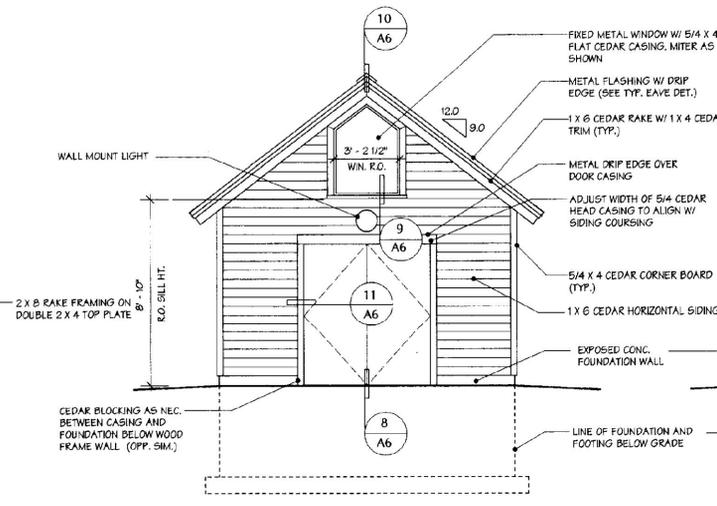


4 ELEVATION
1/4" = 1' - 0"

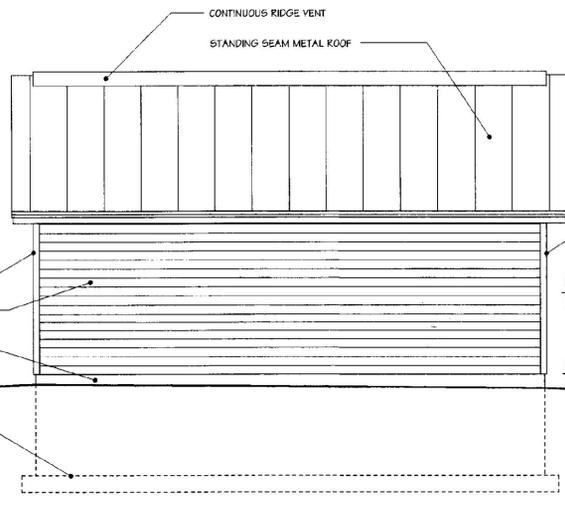


5 ELEVATION
1/4" = 1' - 0"

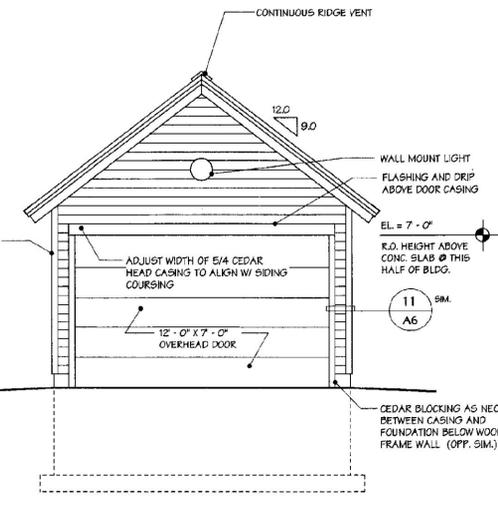


6 ELEVATION
1/4" = 1' - 0"

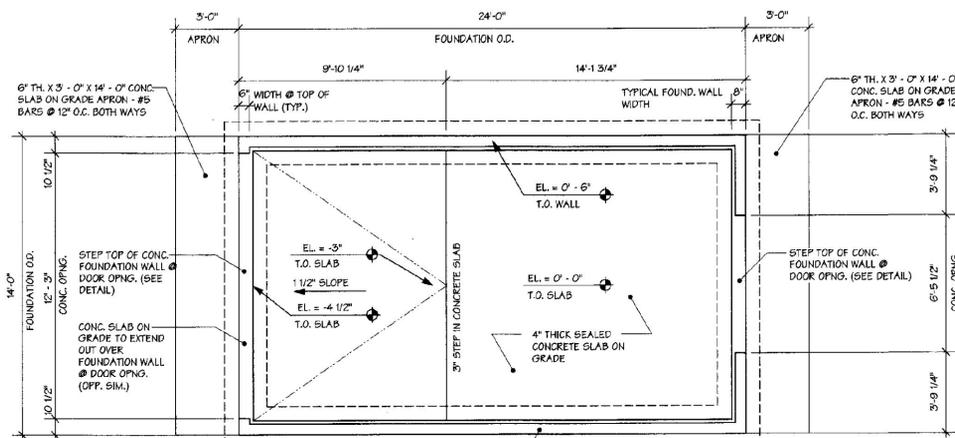


2 FOUNDATION PLAN
1/4" = 1' - 0"

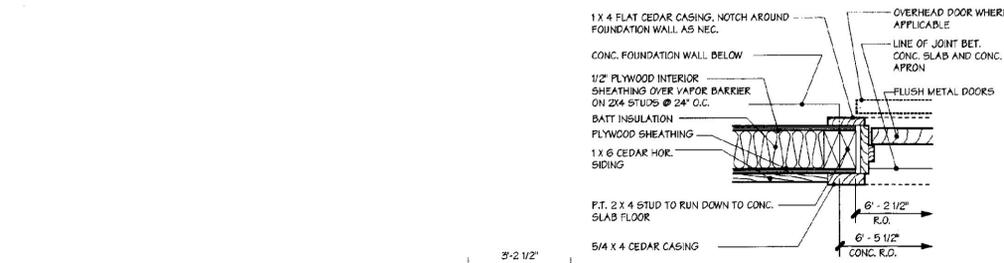


11 DETAIL @ DOOR JAMB
1 1/2" = 1' - 0"

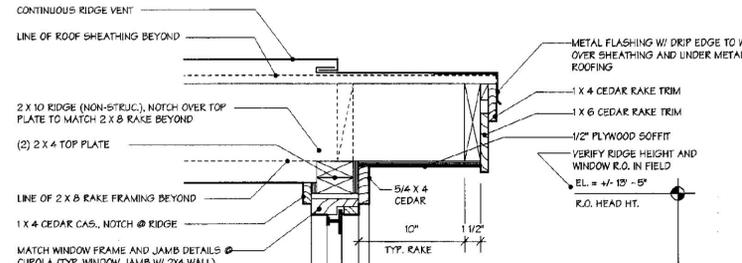


10 DET. @ WIN. HEAD/RIDGE
1 1/2" = 1' - 0"

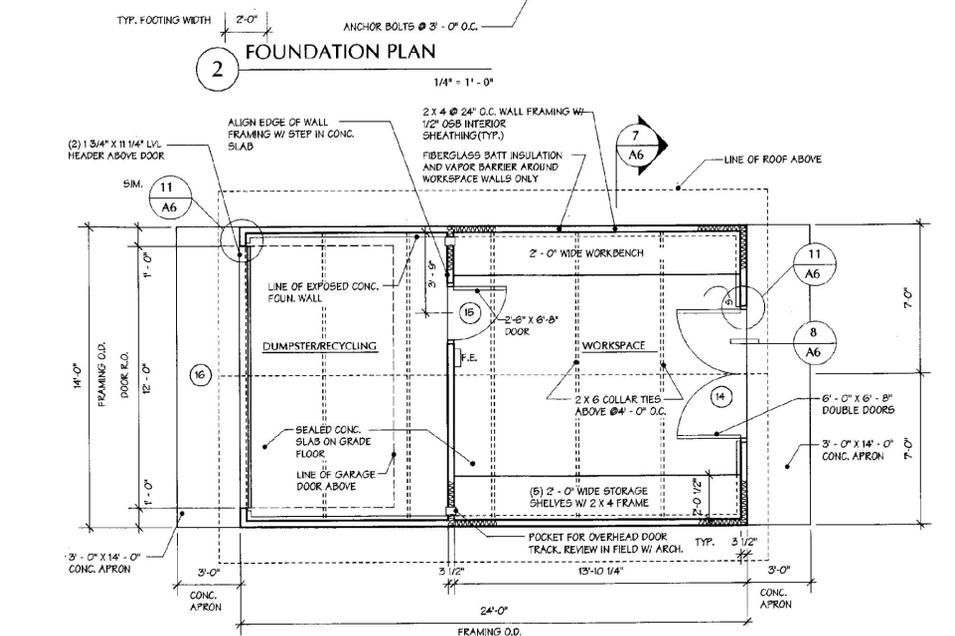


1 FLOOR PLAN
1/4" = 1' - 0"

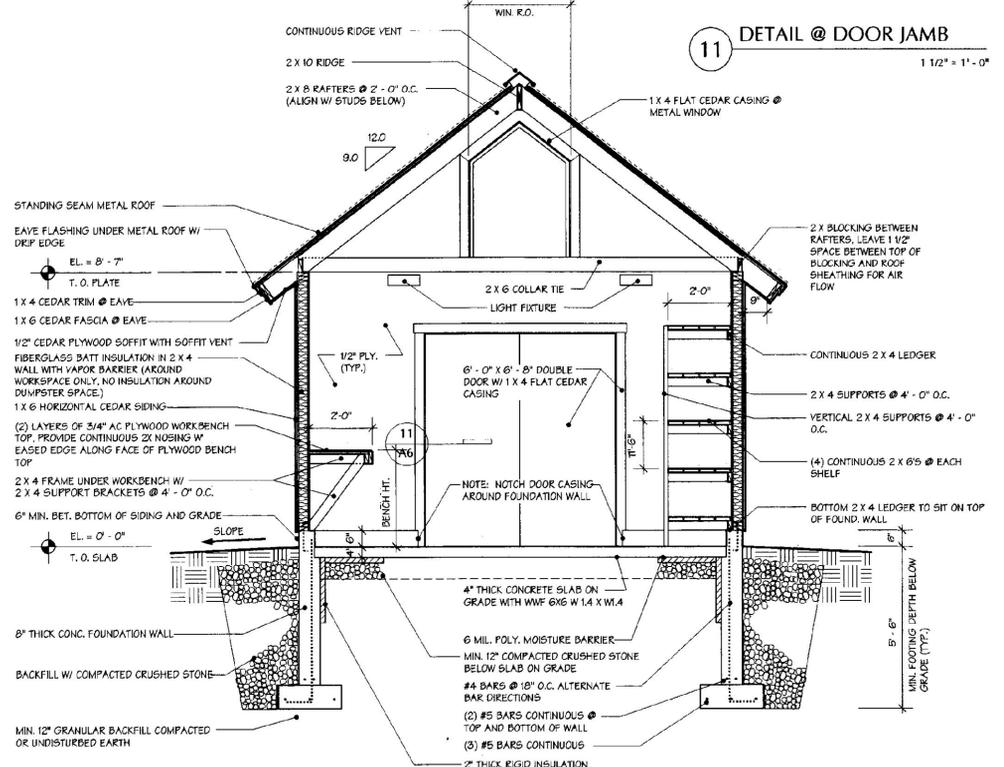

7 SECTION
3/8" = 1' - 0"

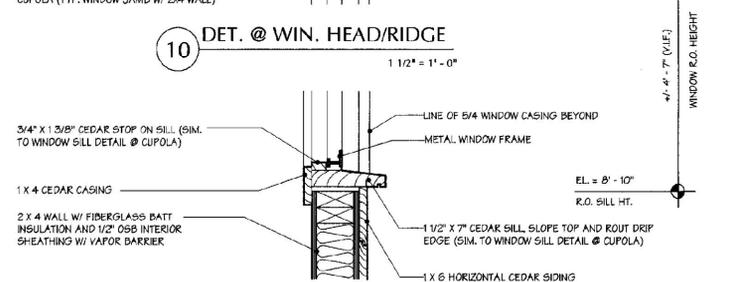

9 DETAIL @ WIN. SILL
1 1/2" = 1' - 0"

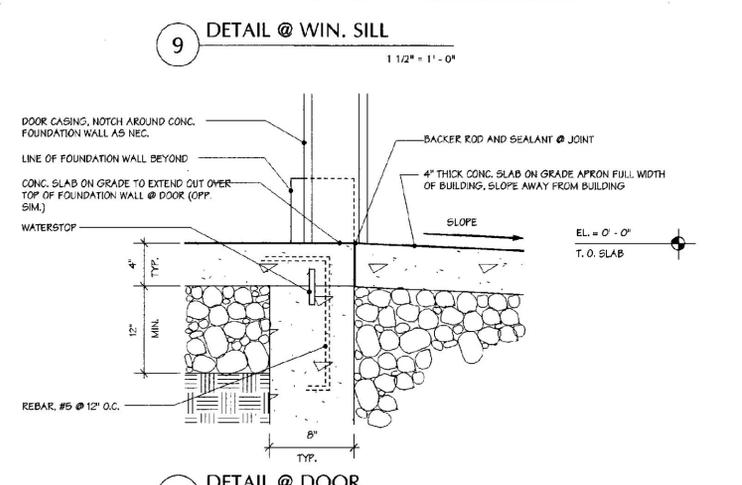

8 DETAIL @ DOOR
1 1/2" = 1' - 0"

