
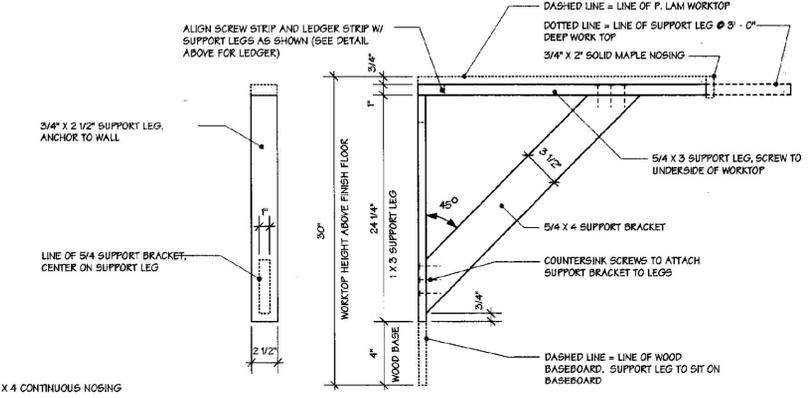
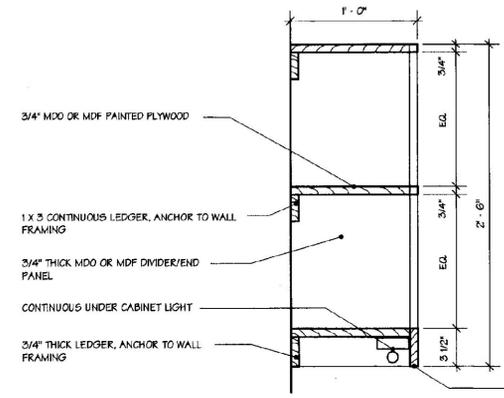


8 STAFF OFFICE  
3/8" = 1' - 0"

7 STAFF OFFICE  
3/8" = 1' - 0"


6 STAFF OFFICE  
3/8" = 1' - 0"

5 STAFF OFFICE  
3/8" = 1' - 0"

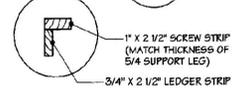

9 SHELF DETAIL  
1 1/2" = 1' - 0"

10 BRACKET DETAIL  
1 1/2" = 1' - 0"

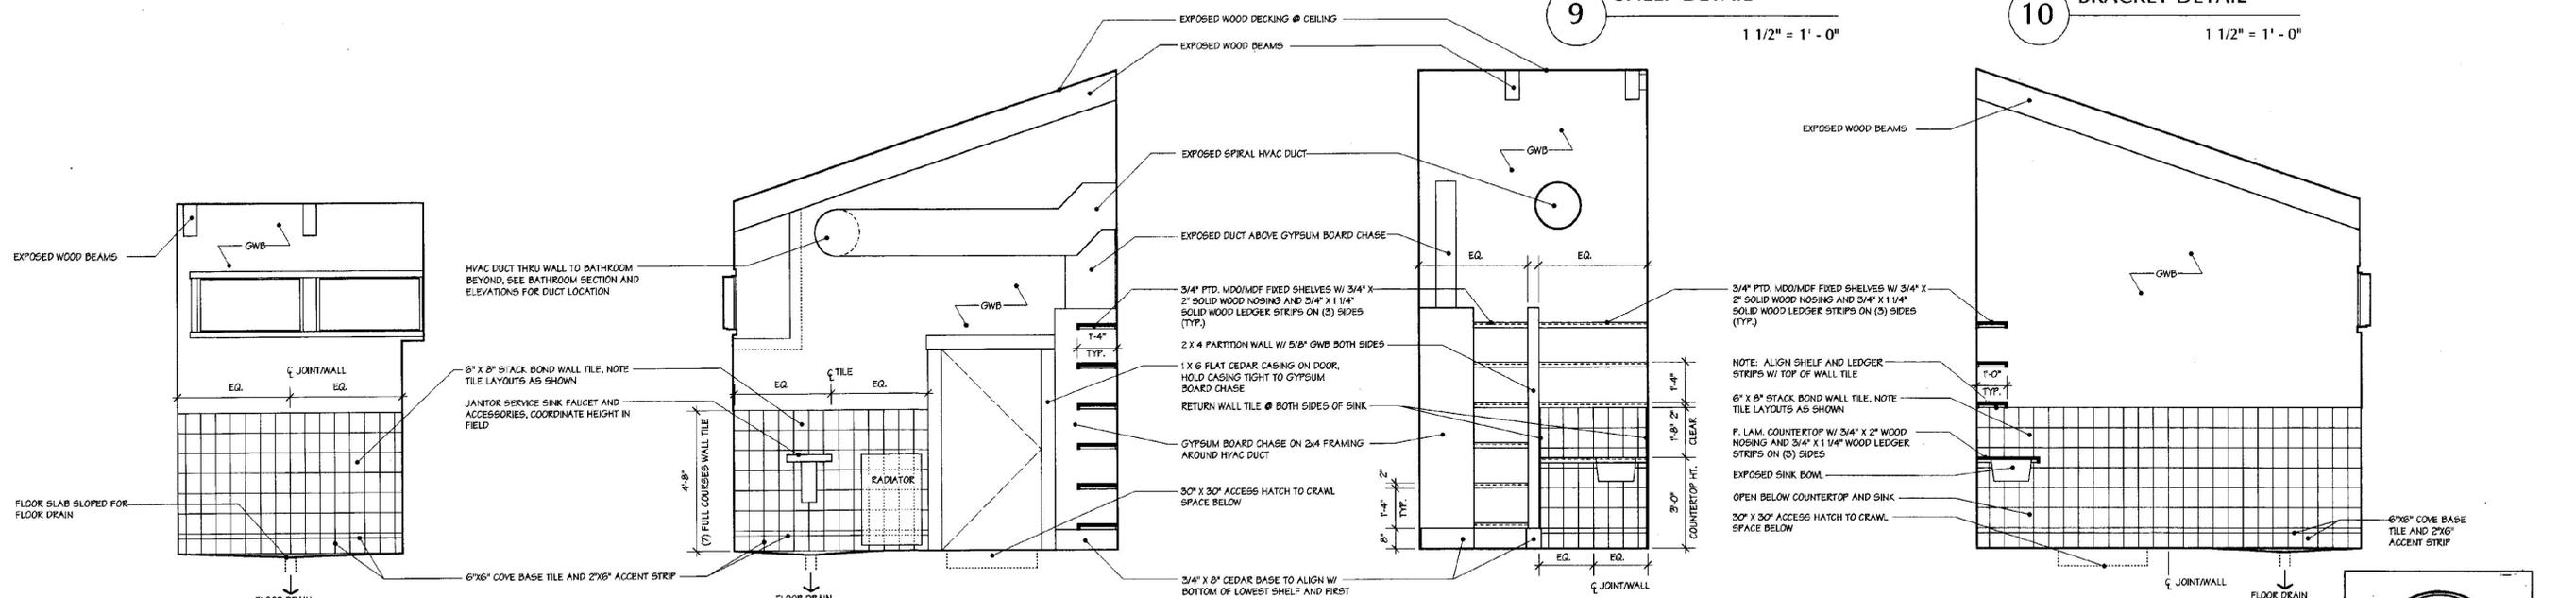

4 JANITOR  
3/8" = 1' - 0"

3 JANITOR  
3/8" = 1' - 0"

2 JANITOR  
3/8" = 1' - 0"

1 JANITOR  
3/8" = 1' - 0"

