




1 TYP EXTERIOR WALL - VERT SDG
1 1/2" = 1' - 0"

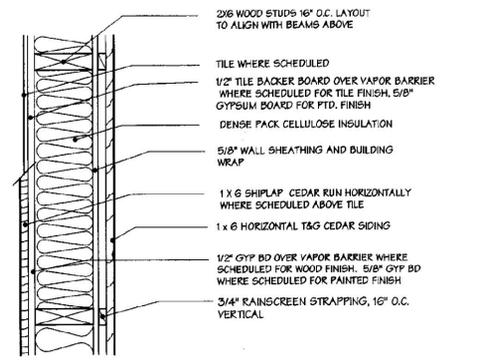


2 TYP EXTERIOR WALL - HOR SDG
1 1/2" = 1' - 0"

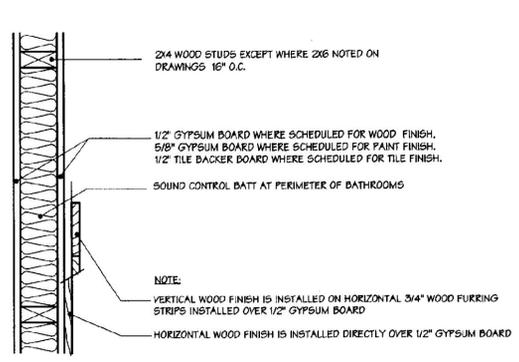


3 TYP INTERIOR WALL
1 1/2" = 1' - 0"

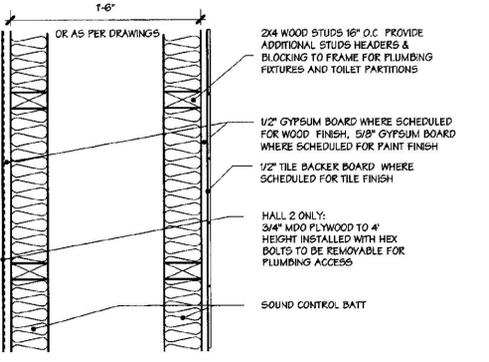


4 TYP PLUMBING WALL
1 1/2" = 1' - 0"

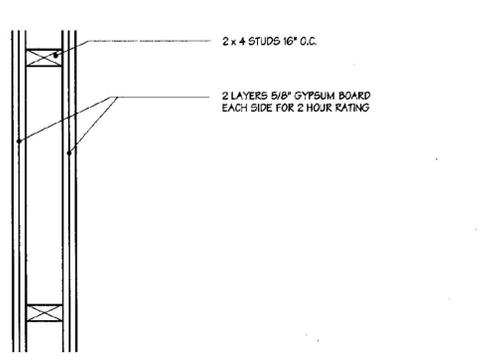


5 2 HR RATED WALL
1 1/2" = 1' - 0"

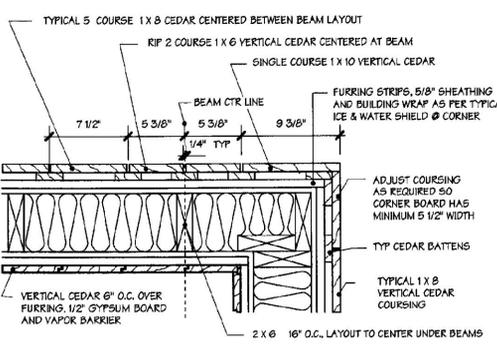


6 TYP CORNER - VERT SIDING
1 1/2" = 1' - 0"

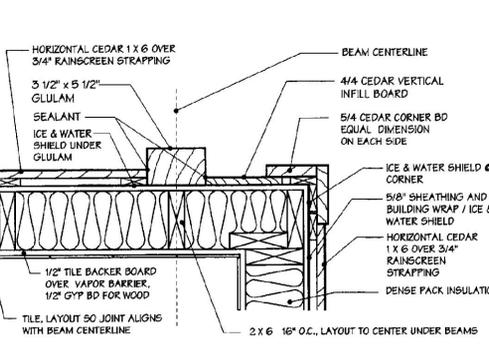


7 TYP CORNER - HORIZ SIDING
1 1/2" = 1' - 0"

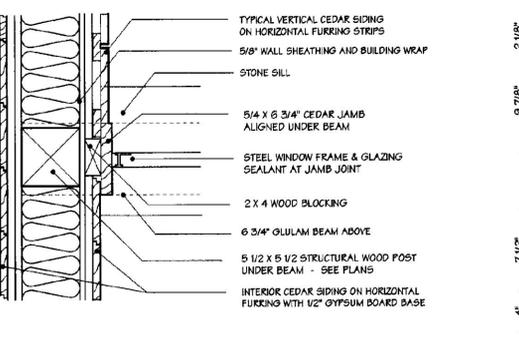


8 WALL/POST/WINDOW @ ENTRY
1 1/2" = 1' - 0"

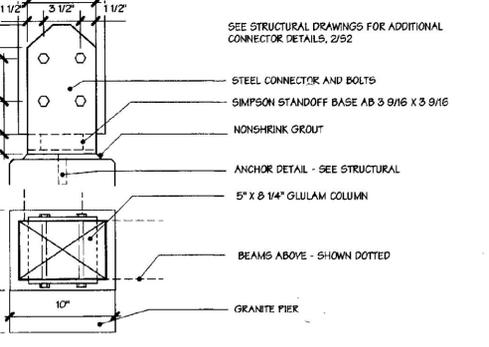


9 POST/PIER @ GABLE END
1 1/2" = 1' - 0"

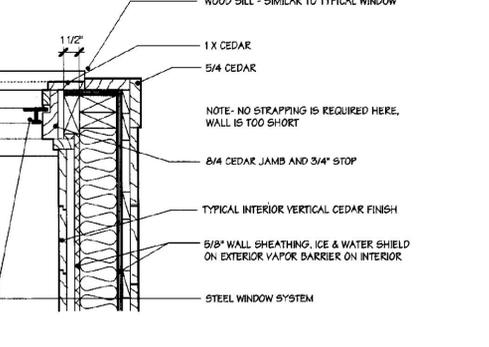


10 ENTRY DORMER WALL
1 1/2" = 1' - 0"

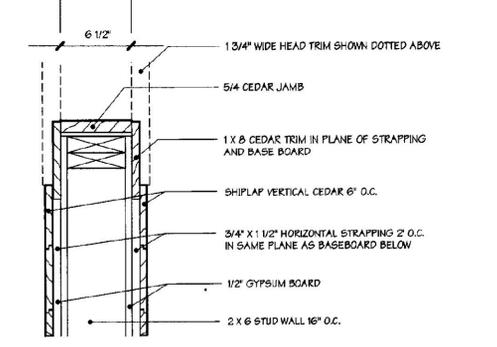


11 INTERIOR OPENING TRIM
1 1/2" = 1' - 0"

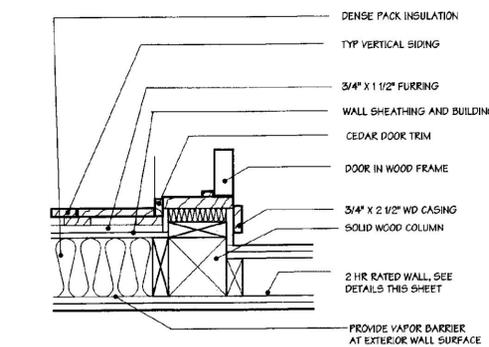


12 DETAIL AT REAR ENTRY
1 1/2" = 1' - 0"

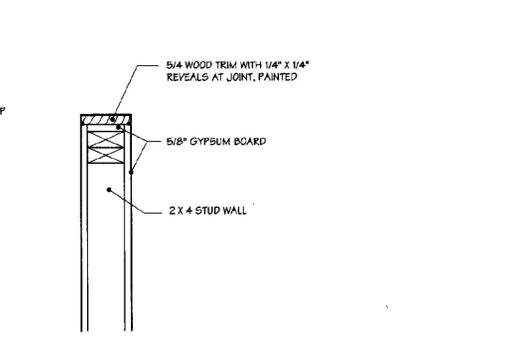


13 CASING DETAIL
1 1/2" = 1' - 0"

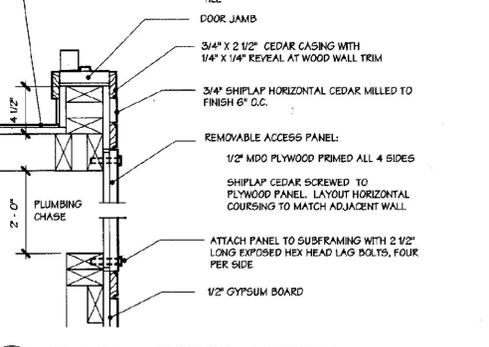


14 WALL ACCESS HATCH
1 1/2" = 1' - 0"

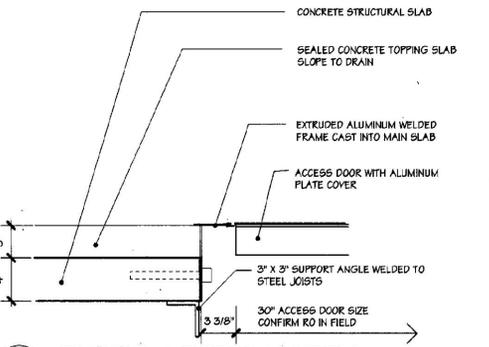


15 FLOOR ACCESS HATCH
1 1/2" = 1' - 0"

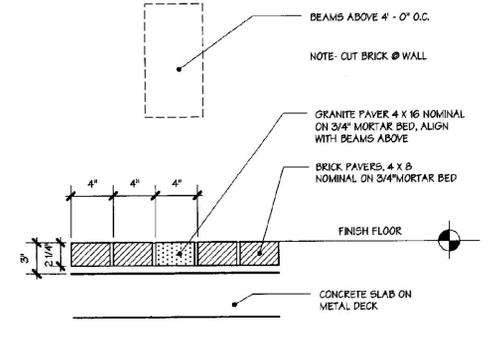


16 BRICK & GRANITE FLOORING
1 1/2" = 1' - 0"

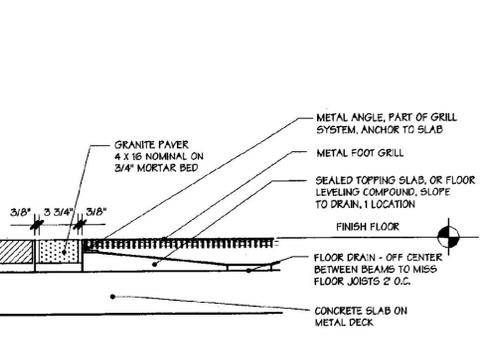


17 FLOOR GRATE DETAIL
1 1/2" = 1' - 0"

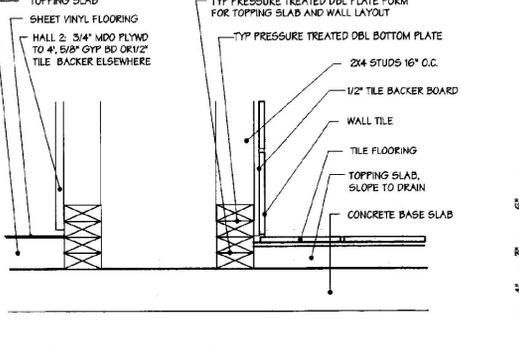

18 PLUMBING CHASE/FLOOR DETAIL
1 1/2" = 1' - 0"

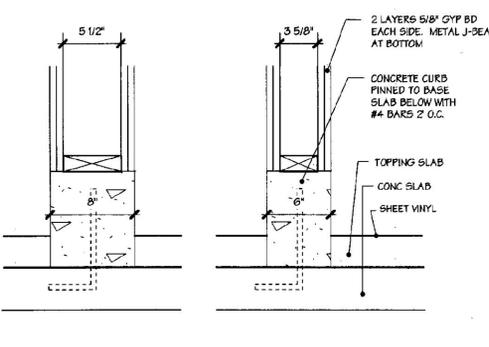

19 FLOOR CURBS AT 2 HR WALL
1 1/2" = 1' - 0"

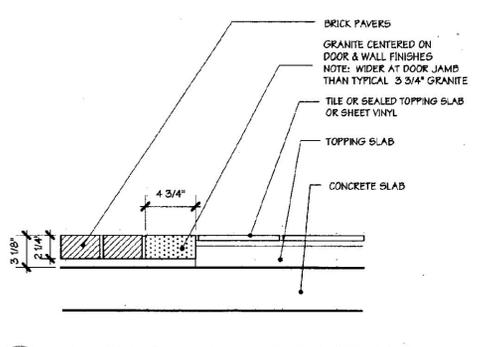

20 BRICK & TILE FLOOR JOINT
1 1/2" = 1' - 0"

