




2 SECTION DETAIL @ BATHRM.  
1 1/2" = 1' - 0"

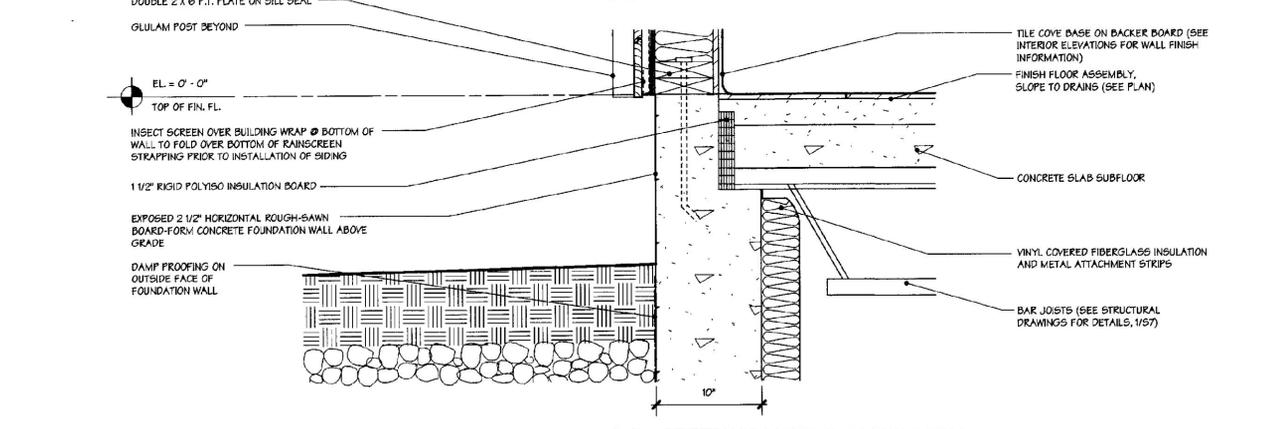


1 SECTION DETAIL @ BATHRM.  
1 1/2" = 1' - 0"

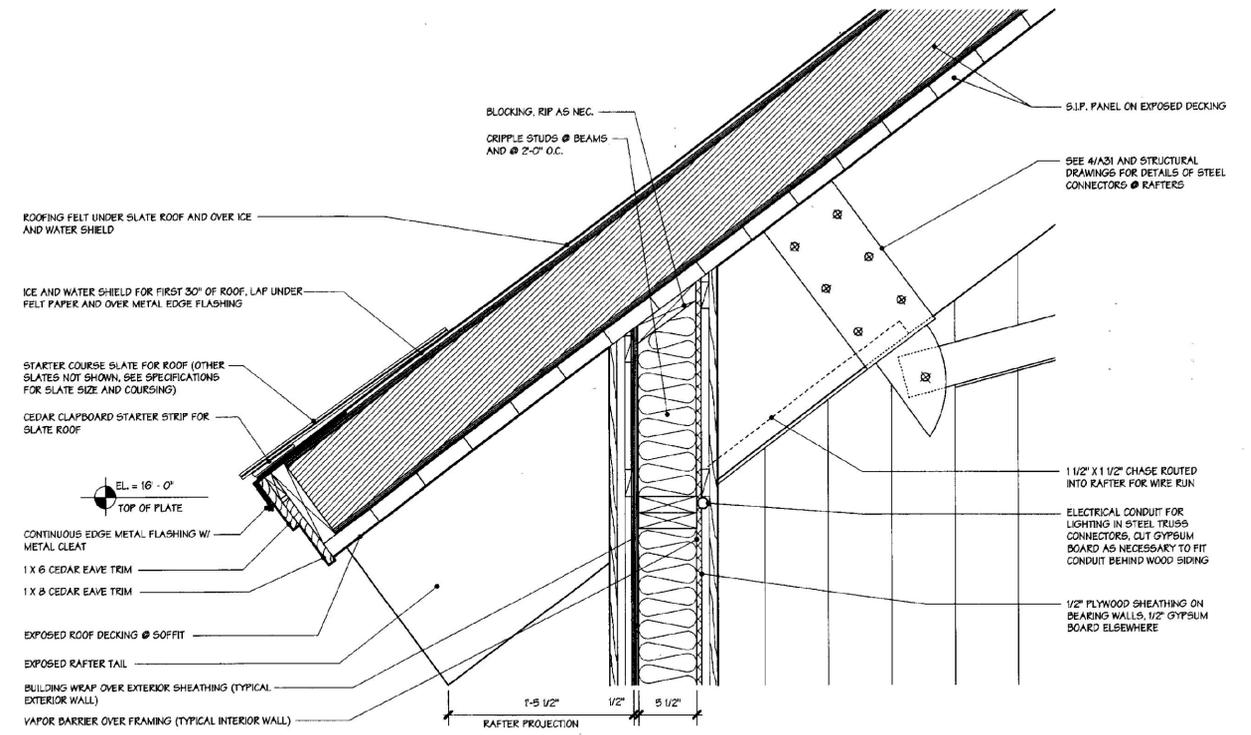

7 SECTION DETAIL @ EAVE  
1 1/2" = 1' - 0"

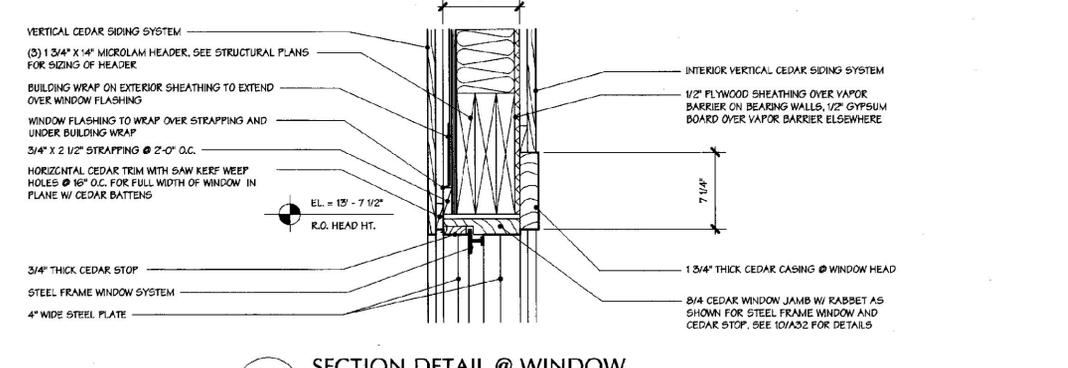

6 SECTION DETAIL @ WINDOW  
1 1/2" = 1' - 0"

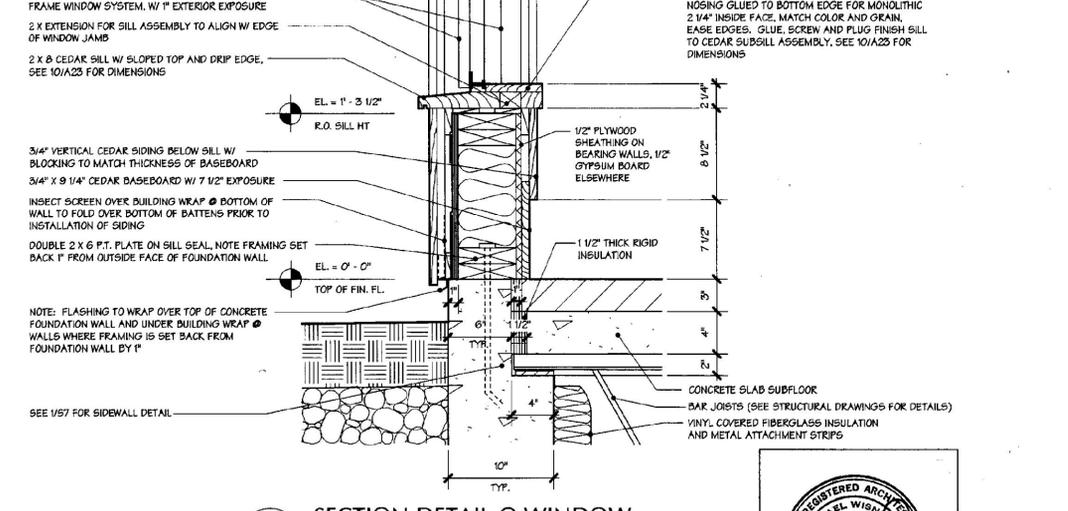

5 SECTION DETAIL @ WINDOW  
1 1/2" = 1' - 0"

