




2 RAKE DETAIL @ CUPOLA
1 1/2" = 1' - 0"

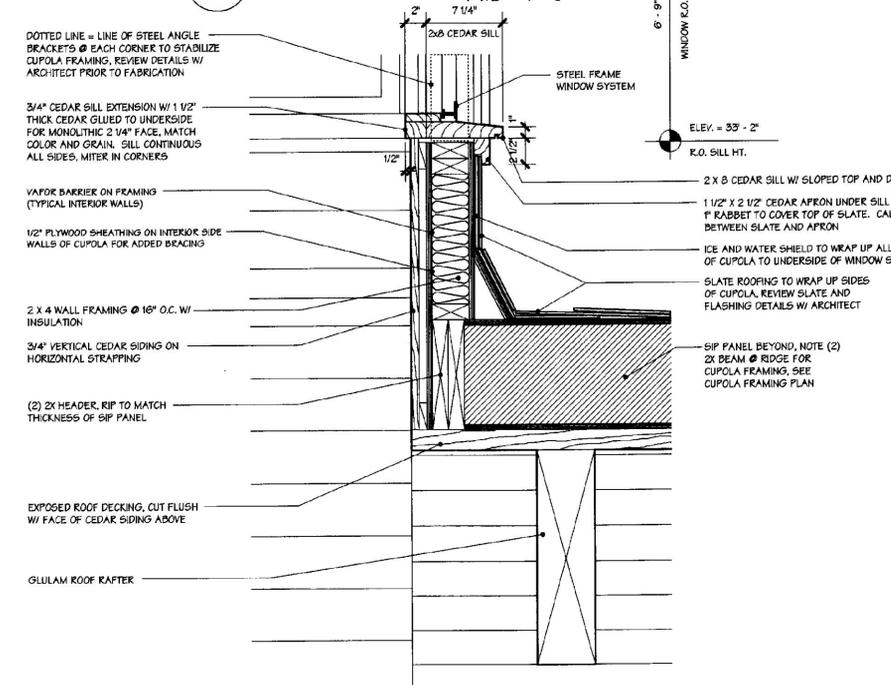


1 RAKE WALL DETAIL @ CUPOLA
1 1/2" = 1' - 0"

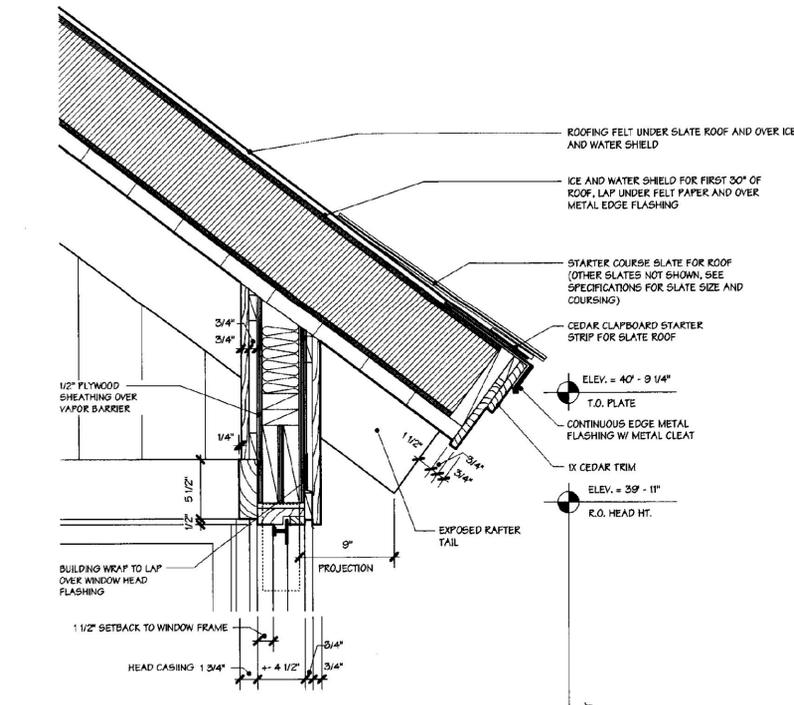


5 EAVE DETAIL @ CUPOLA
1 1/2" = 1' - 0"

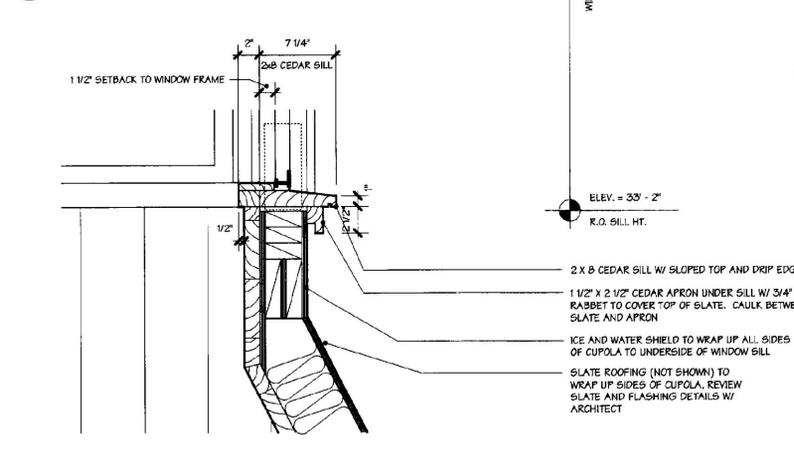


4 SECTION DETAIL @ CUPOLA
1 1/2" = 1' - 0"

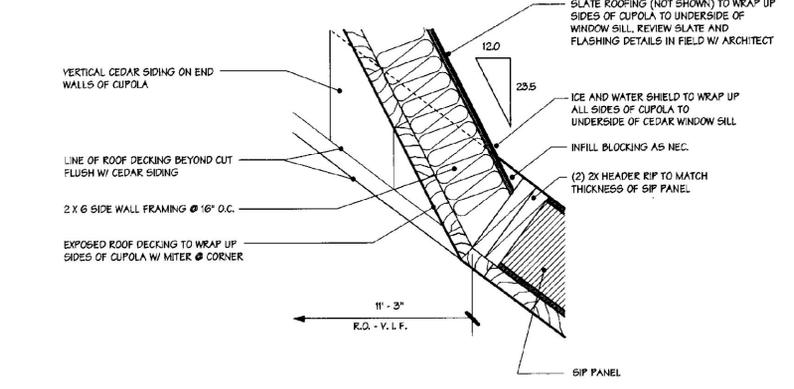


3 SECTION DETAIL @ CUPOLA
1 1/2" = 1' - 0"

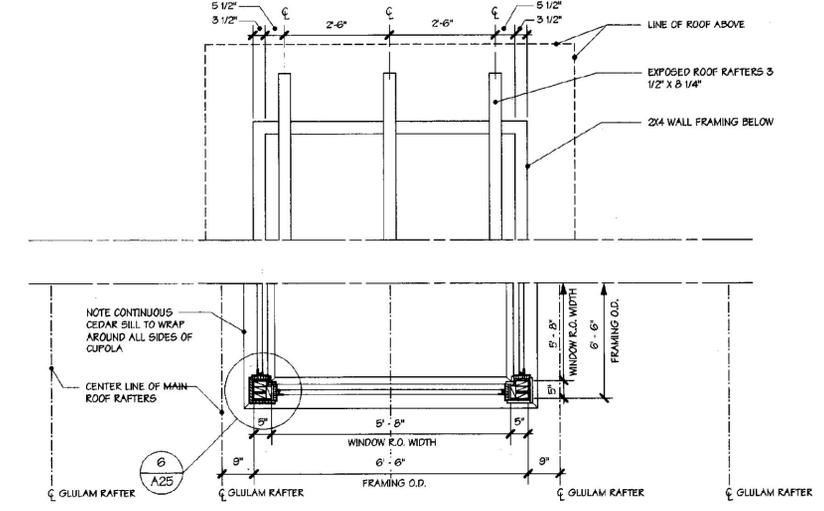

8 PLAN @ CUPOLA
1/2" = 1' - 0"

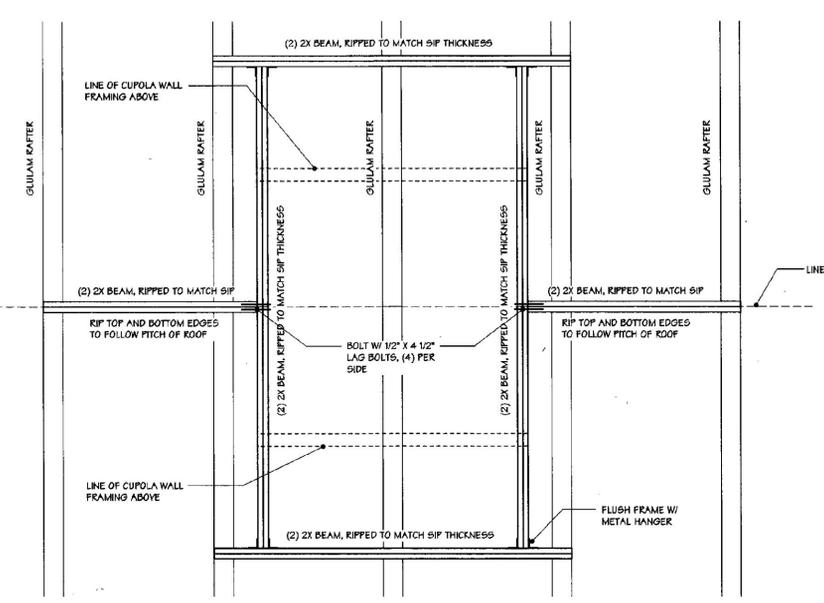

7 FRAMING PLAN @ CUPOLA
1/2" = 1' - 0"

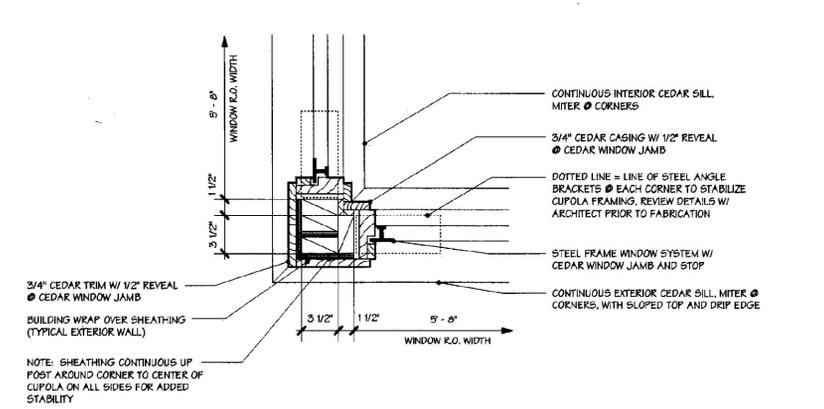

6 PLAN DETAIL @ CUPOLA
1 1/2" = 1' - 0"

