




ELEVATION 4

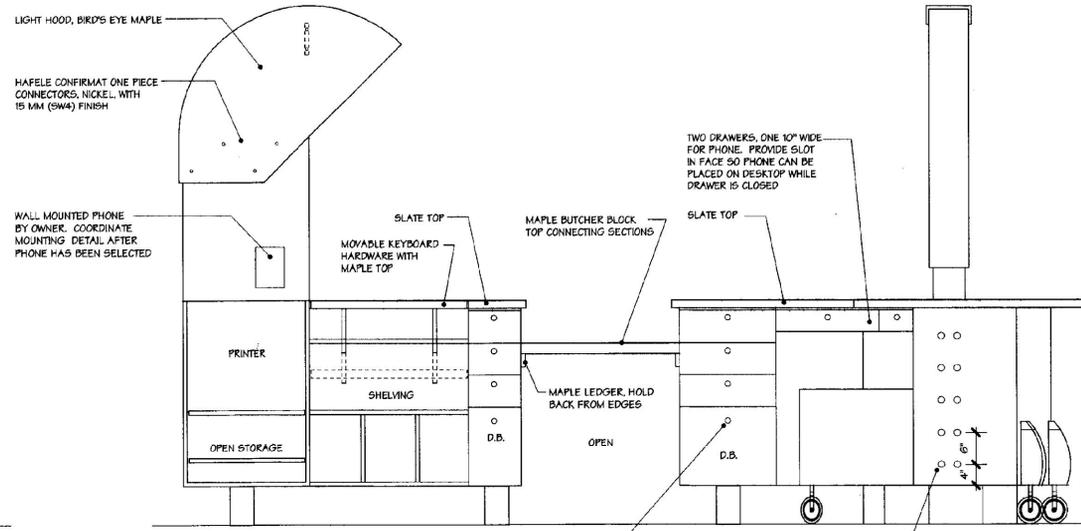


ELEVATION 2

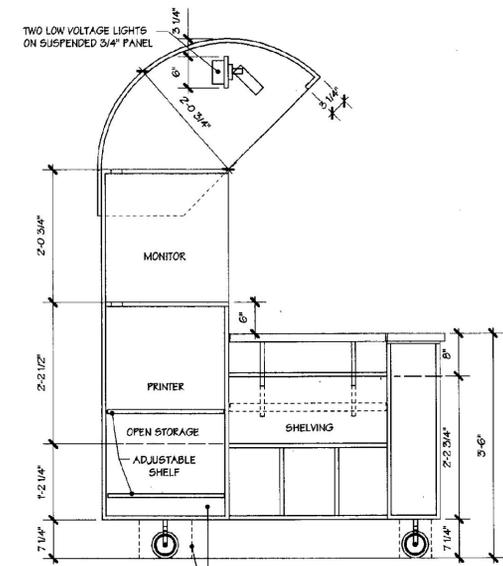


SECTION 4

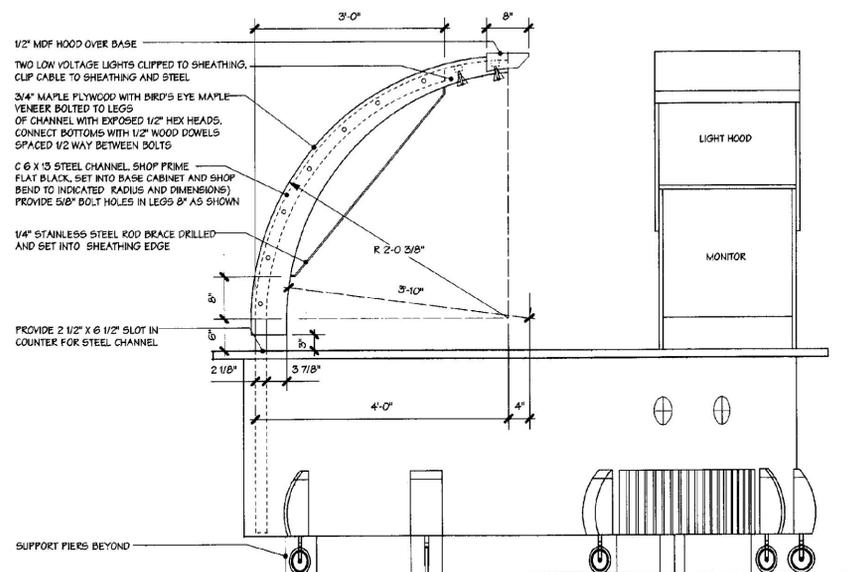


ELEVATION 3

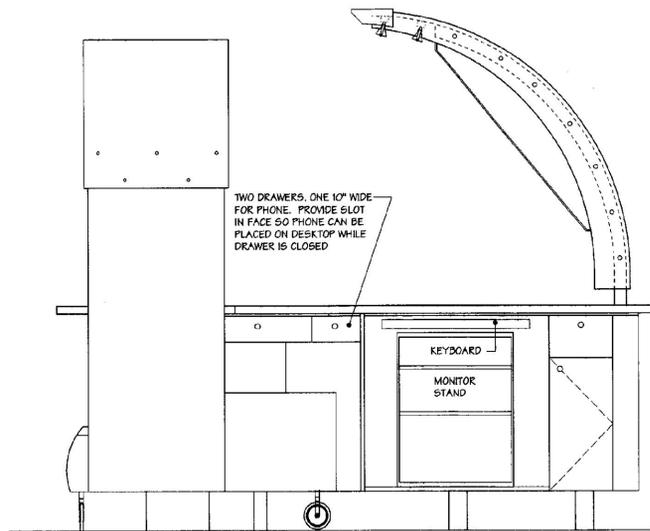


ELEVATION 1

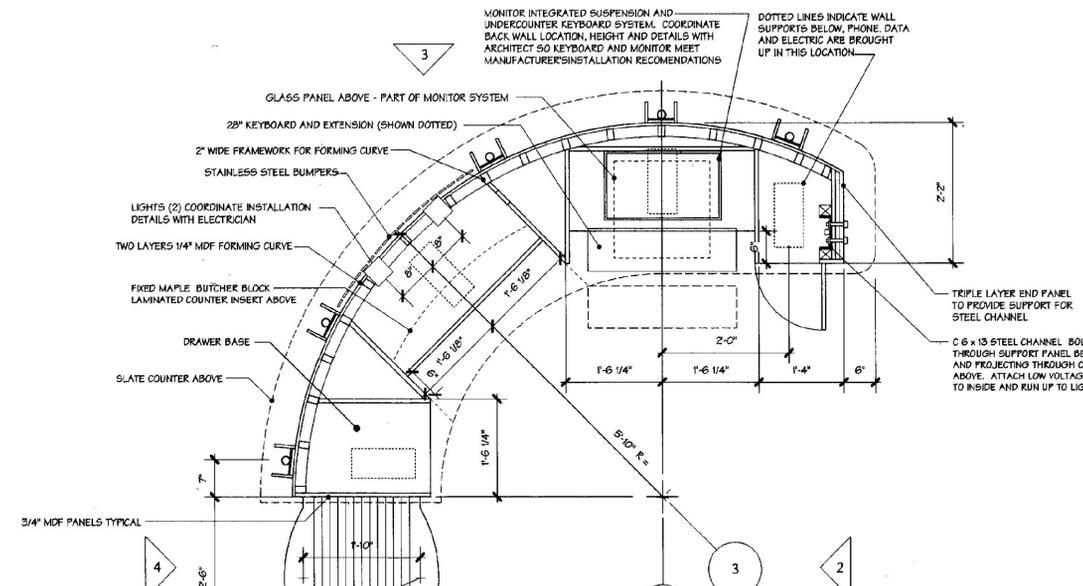


PLAN

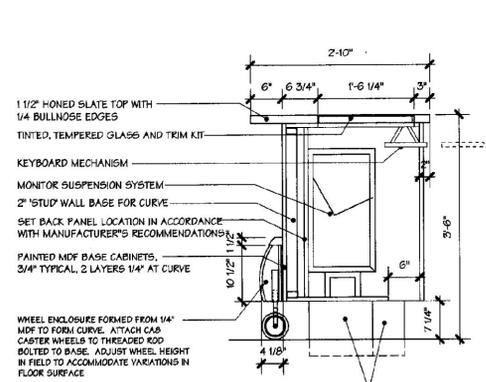


SECTION 1

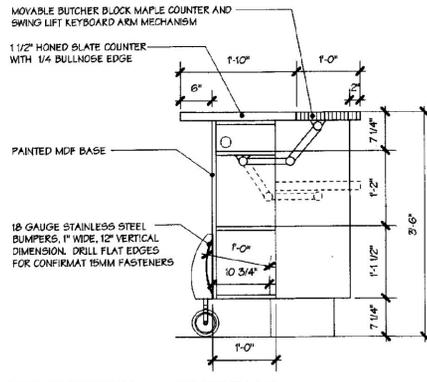

SECTION 2

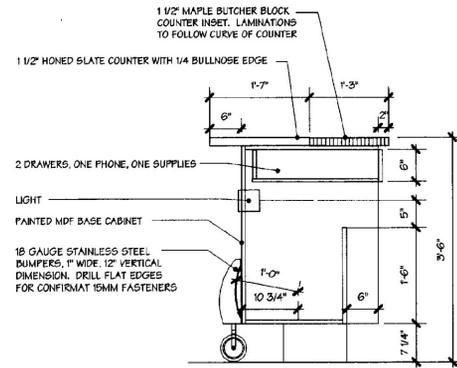

SECTION 3

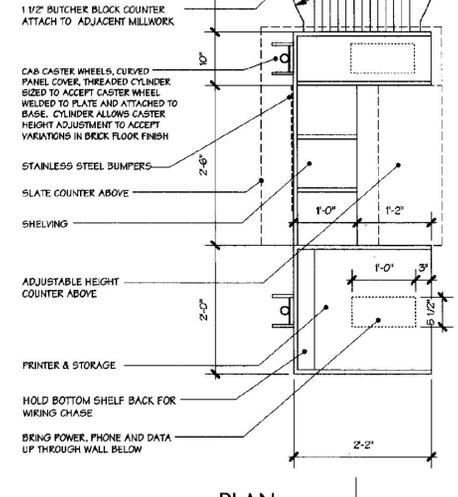

SECTION 4

NOTE: COORDINATE ALL WIRING PROVISIONS AND CHASES DURING SHOP DRAWING PHASE

FINISHES: FINAL SHADE TO BE SELECTED BY ARCHITECT  
 MAIN CABINET SURFACES - COLOR 1 - DEEP RED  
 LIGHT HOOD, INTERIOR, WHEEL FAIRINGS COLOR 2 - CHROME YELLOW  
 BUTCHER BLOCK MAPLE - GLOSS POLYURETHANE  
 STEEL CHANNEL, ALL EXPOSED BOLTS, SUPPORT PIERS - FLAT BLACK  
 DOOR AND DRAWER PULLS - GLOSS BLACK NYLON

SEE A1 FOR COUNTER TOP LAYOUT

RECEPTION DESK DETAILS

3/4" = 1' - 0"



JANUARY 16, 2001