

ELEVATION FROM WINDOW


ELEVATION- TYP END

ELEVATION FROM MAIN ROOM


PLAN

SECTION @ 1 1/2" = 1'


3 BENCH DETAILS
3/4" = 1' - 0"

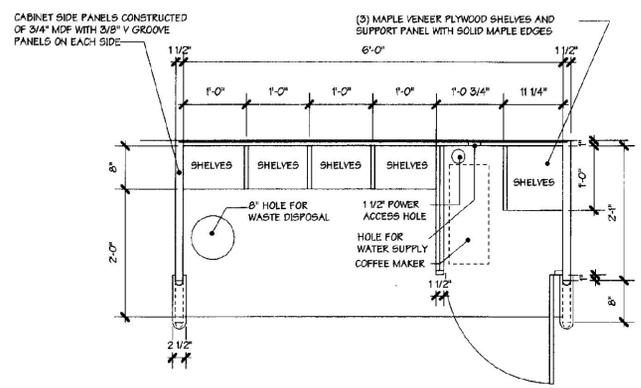


PLAN

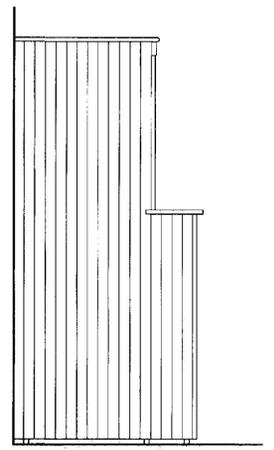

ELEVATION - TYPICAL SIDE

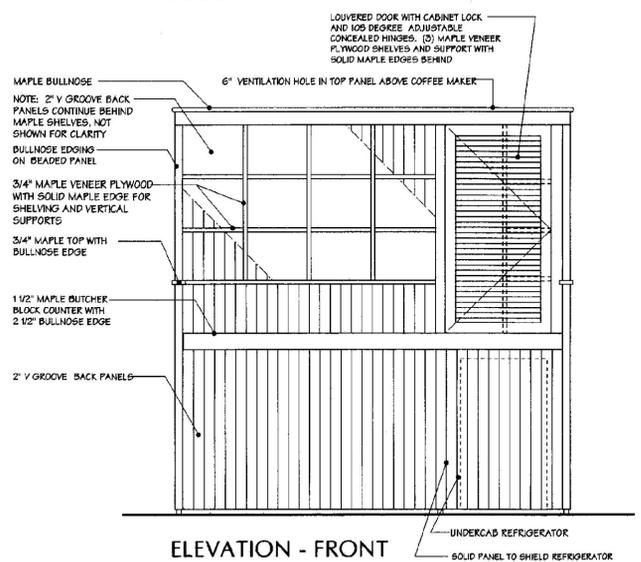


ELEVATION - FRONT

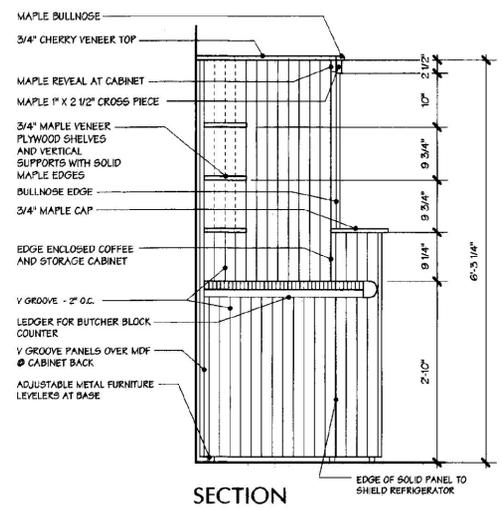

SECTION

1 COFFEE COUNTER
3/4" = 1' - 0"

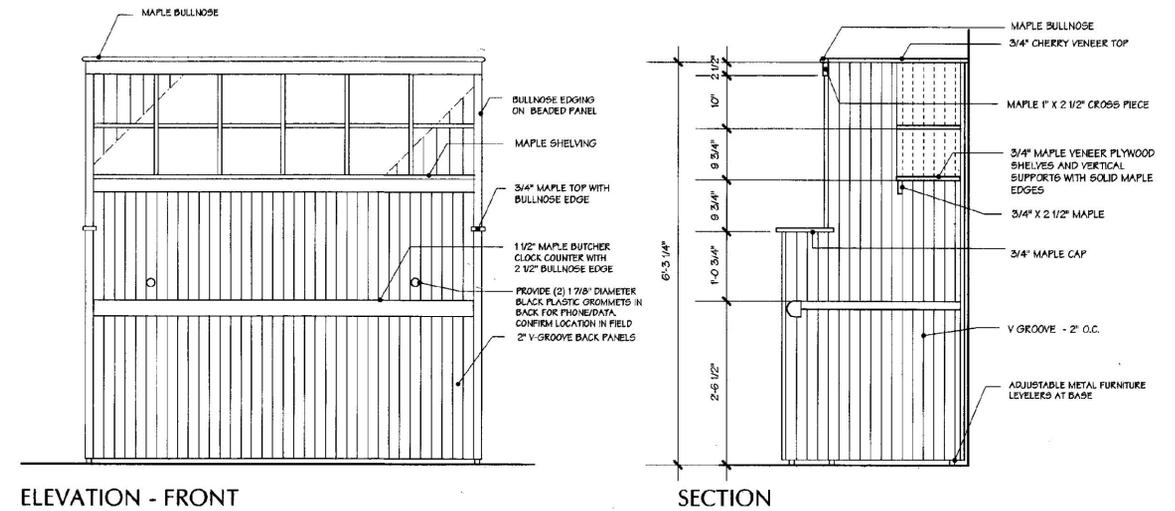


ELEVATION - FRONT


SECTION

4 COMPUTER/PHONE STATIONS
3/4" = 1' - 0"


NOTE: PLAN AND SIDE ELEVATION ARE SAME AS DETAIL 2

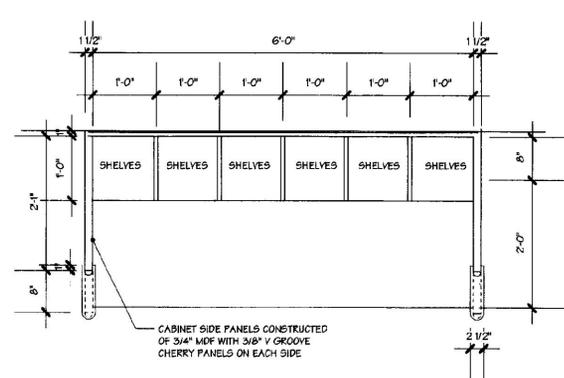


PLAN

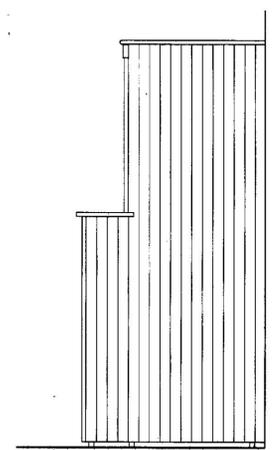

ELEVATION - TYPICAL SIDE

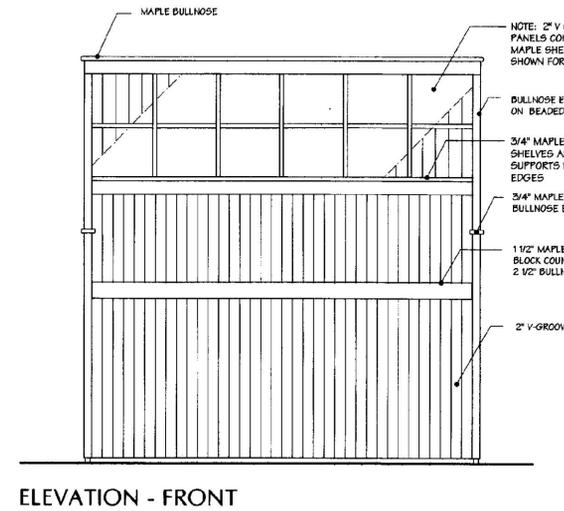

ELEVATION - FRONT

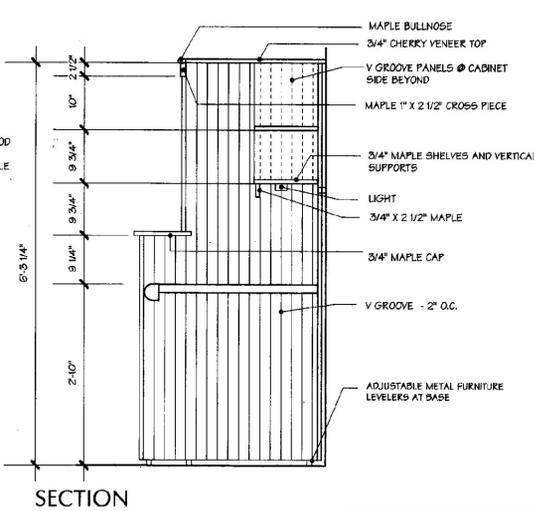

SECTION

2 RECEPTION - WORK DESK
3/4" = 1' - 0"

