




A PHONE KIOSK SECTION - A
3/4"=1'-0"

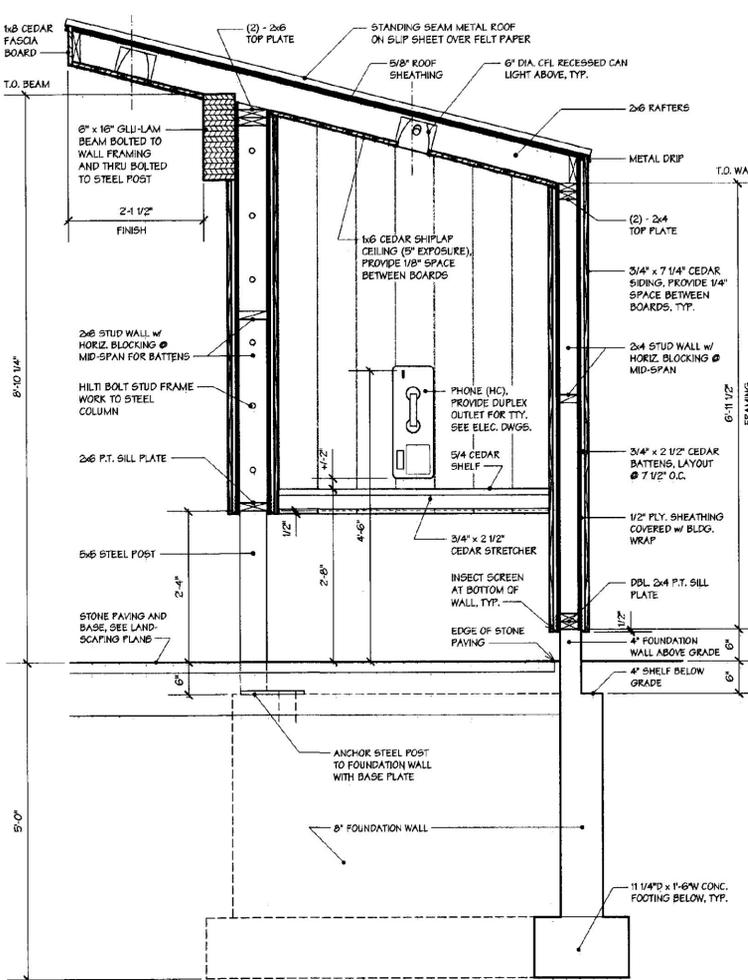


B PHONE KIOSK SECTION - B
3/4"=1'-0"

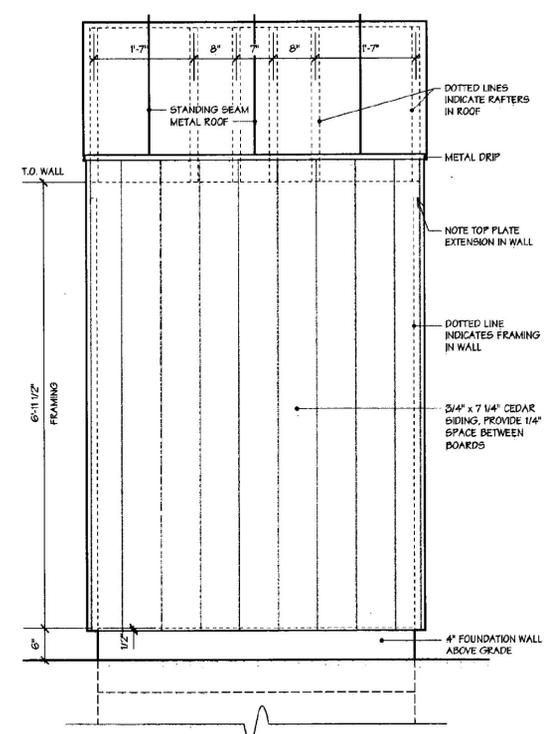


6 PHONE KIOSK BACK ELEVATION
3/4"=1'-0"

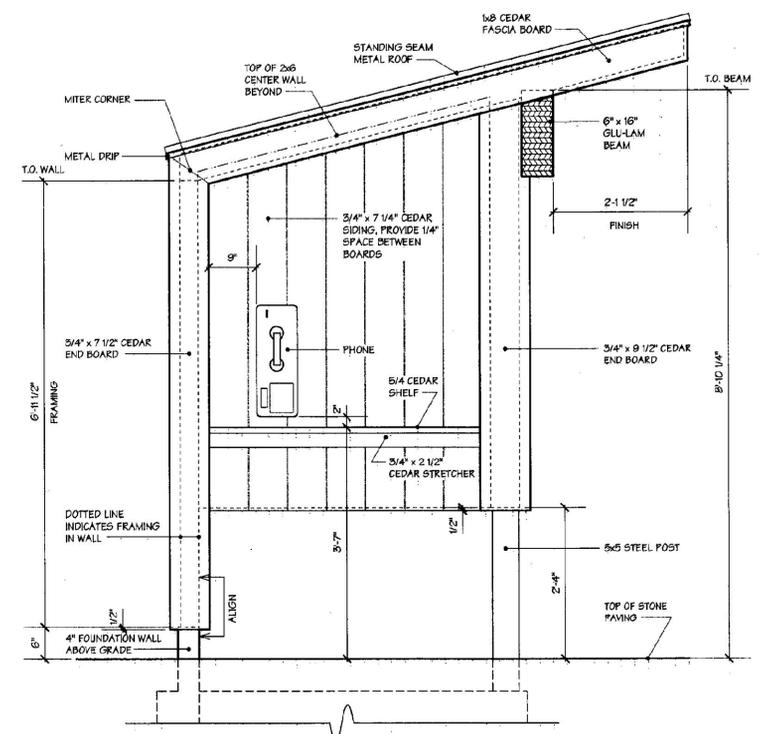


5 PHONE KIOSK RIGHT ELEVATION
3/4"=1'-0"

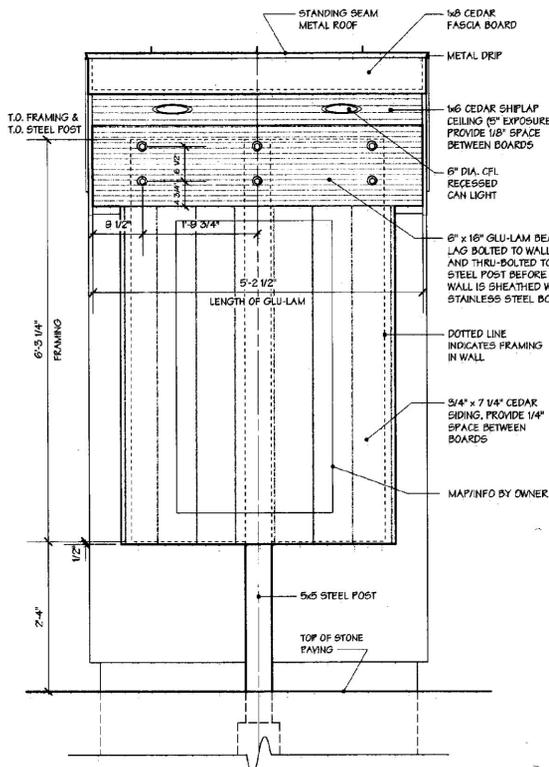


3 PHONE KIOSK FRONT ELEVATION
3/4"=1'-0"

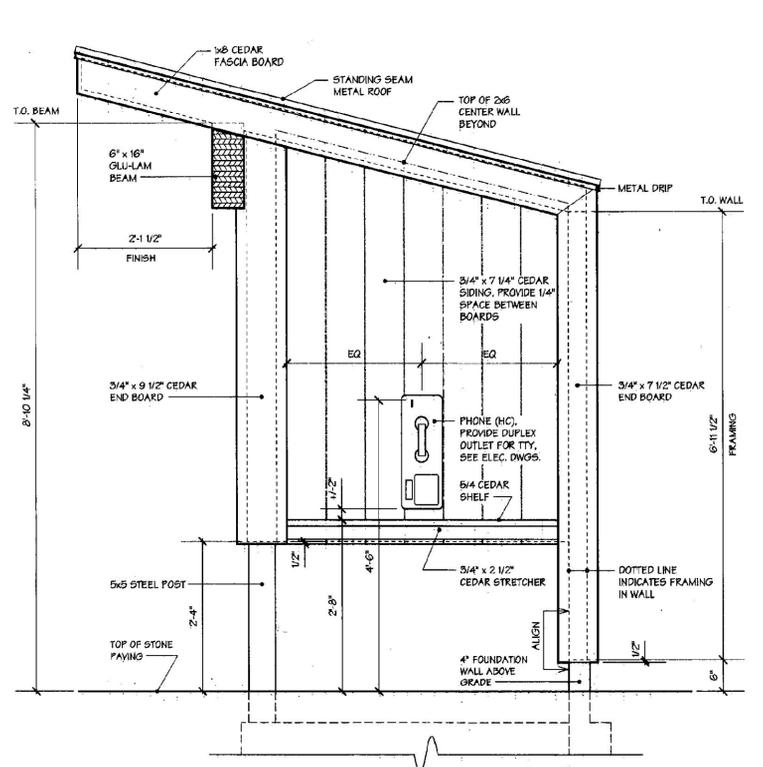

4 PHONE KIOSK RIGHT ELEVATION
3/4"=1'-0"

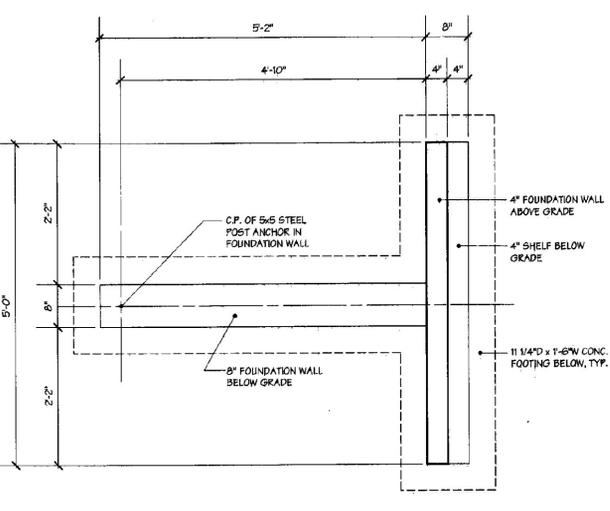

1 PHONE KIOSK FOUNDATION PLAN
3/4"=1'-0"

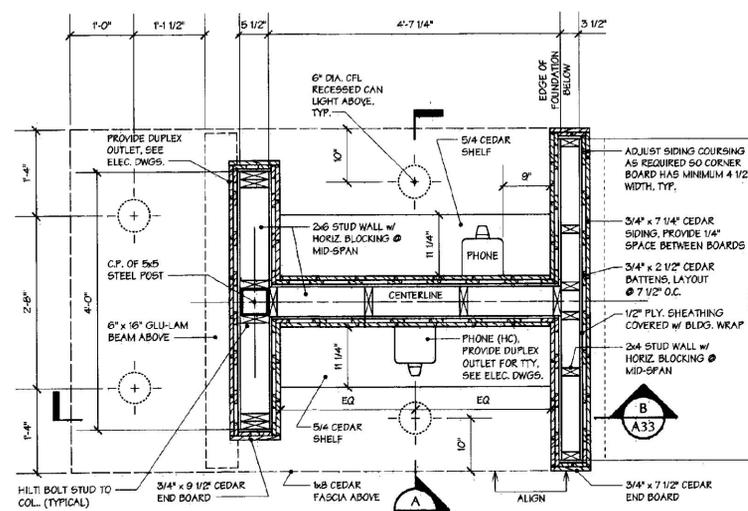

2 PHONE KIOSK WALL PLAN
3/4"=1'-0"

TELEPHONE KIOSK DETAILS

