


14 Northbound (3311) S-7.dwg Plot Date: 2001-01-15 10:53:20

881 File: \\SMB\jld\proj

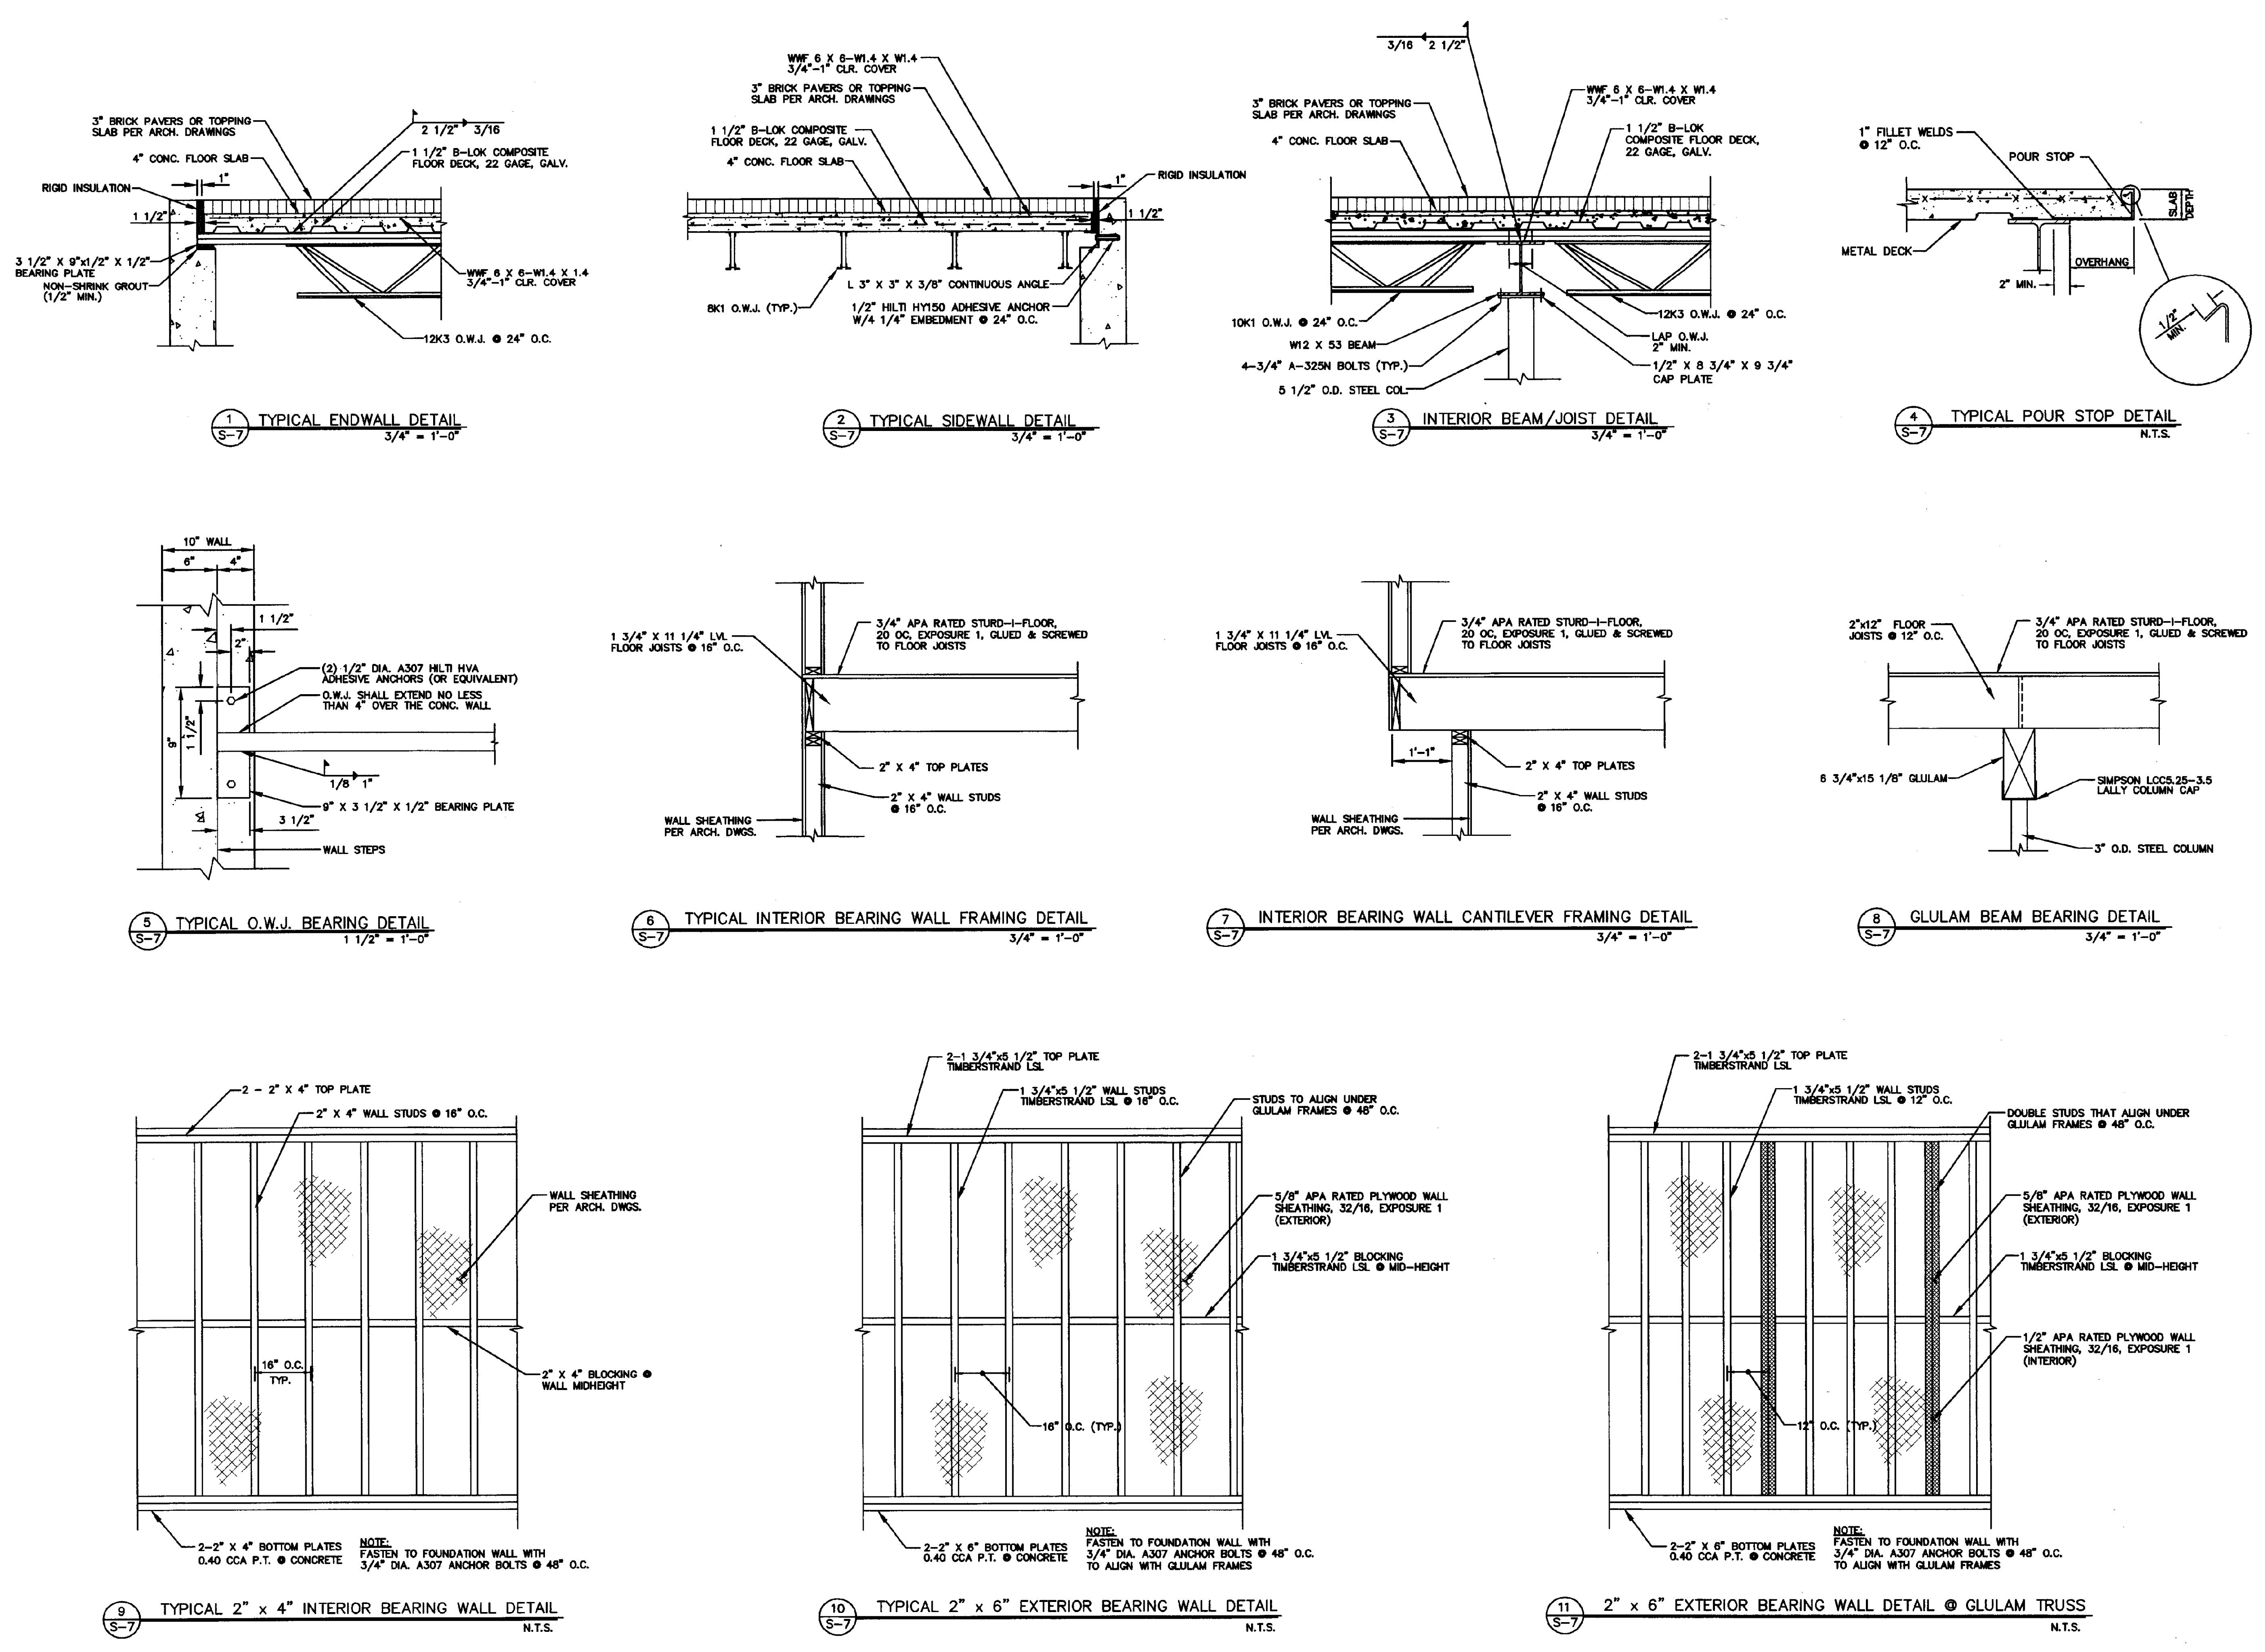

REVISIONS	BY

COPYRIGHT © 2001
CHAMPLAIN CONSULTING ENGINEERS
ALL RIGHTS RESERVED

CHAMPLAIN CONSULTING ENGINEERS
85 PRIM ROAD, P.O. BOX 453
COLCHESTER, VERMONT 05446
(802) 863-8080
(802) 864-1878 FAX

STATE OF VERMONT
REGISTERED PROFESSIONAL ENGINEER
NO. 4496
Gregory J. Williams

INTERSTATE 89 NORTHBOUND
WILLISTON INFORMATION CENTER
STRUCTURAL DETAILS

VERMONT
PROJECT # IM-BLDG(4)
WILLISTON

DRAWN
CCE
CHECKED
GJB
SCALE
AS NOTED
DATE
01/18/01
JOB NO.
93114
SHEET

S7nb

OF 8 SHEETS