



1 GLULAM TRUSS DETAIL
3/4" = 1'-0"

NOTE: REFER TO SHEET A-31 FOR ARCHITECTURAL DETAILS

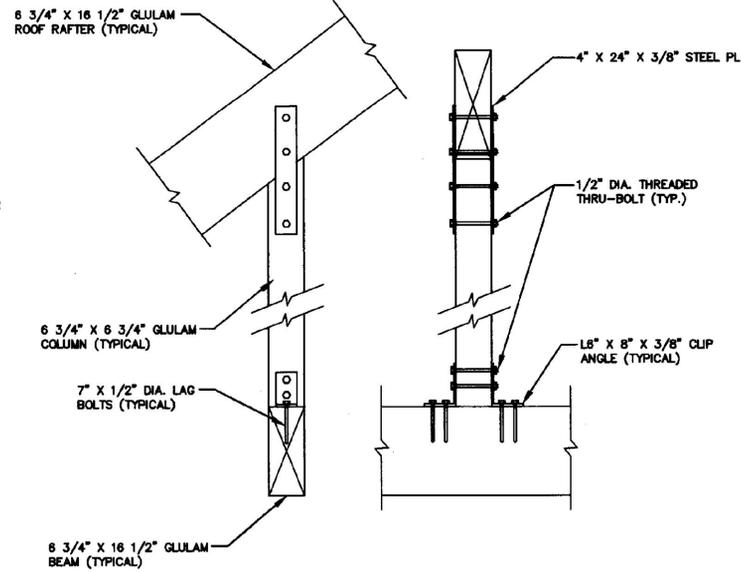

2 GLULAM RAFTER BRACKET DETAIL
3/4" = 1'-0"

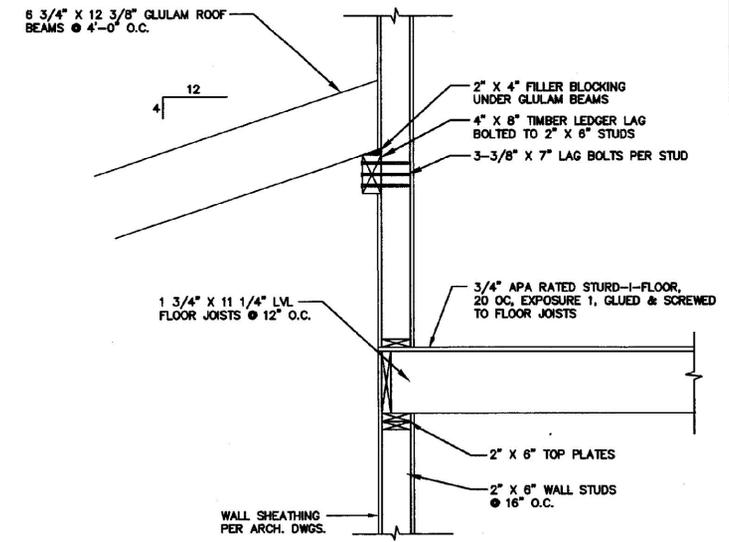

3 GLULAM LEDGER FRAMING DETAIL
3/4" = 1'-0"

REVISIONS	BY

COPYRIGHT © 2001
CHAMPLAIN CONSULTING ENGINEERS
ALL RIGHTS RESERVED

CHAMPLAIN CONSULTING ENGINEERS

85 PRIM ROAD, P.O. BOX 453
COLCHESTER, VERMONT 05446
(802) 863-8060
(802) 864-1878 FAX



INTERSTATE 89 NORTHBOUND
WILLISTON INFORMATION CENTER
STRUCTURAL DETAILS

VERMONT

PROJECT # 14-BEDC(4)

WILLISTON

DRAWN
CCE
CHECKED
GJB
SCALE
AS NOTED
DATE
01/16/01
JOB NO.
93114
SHEET

S8nb

OF 8 SHEETS