




SIGN TYPE # 1 SCALE 6"=1'-0"

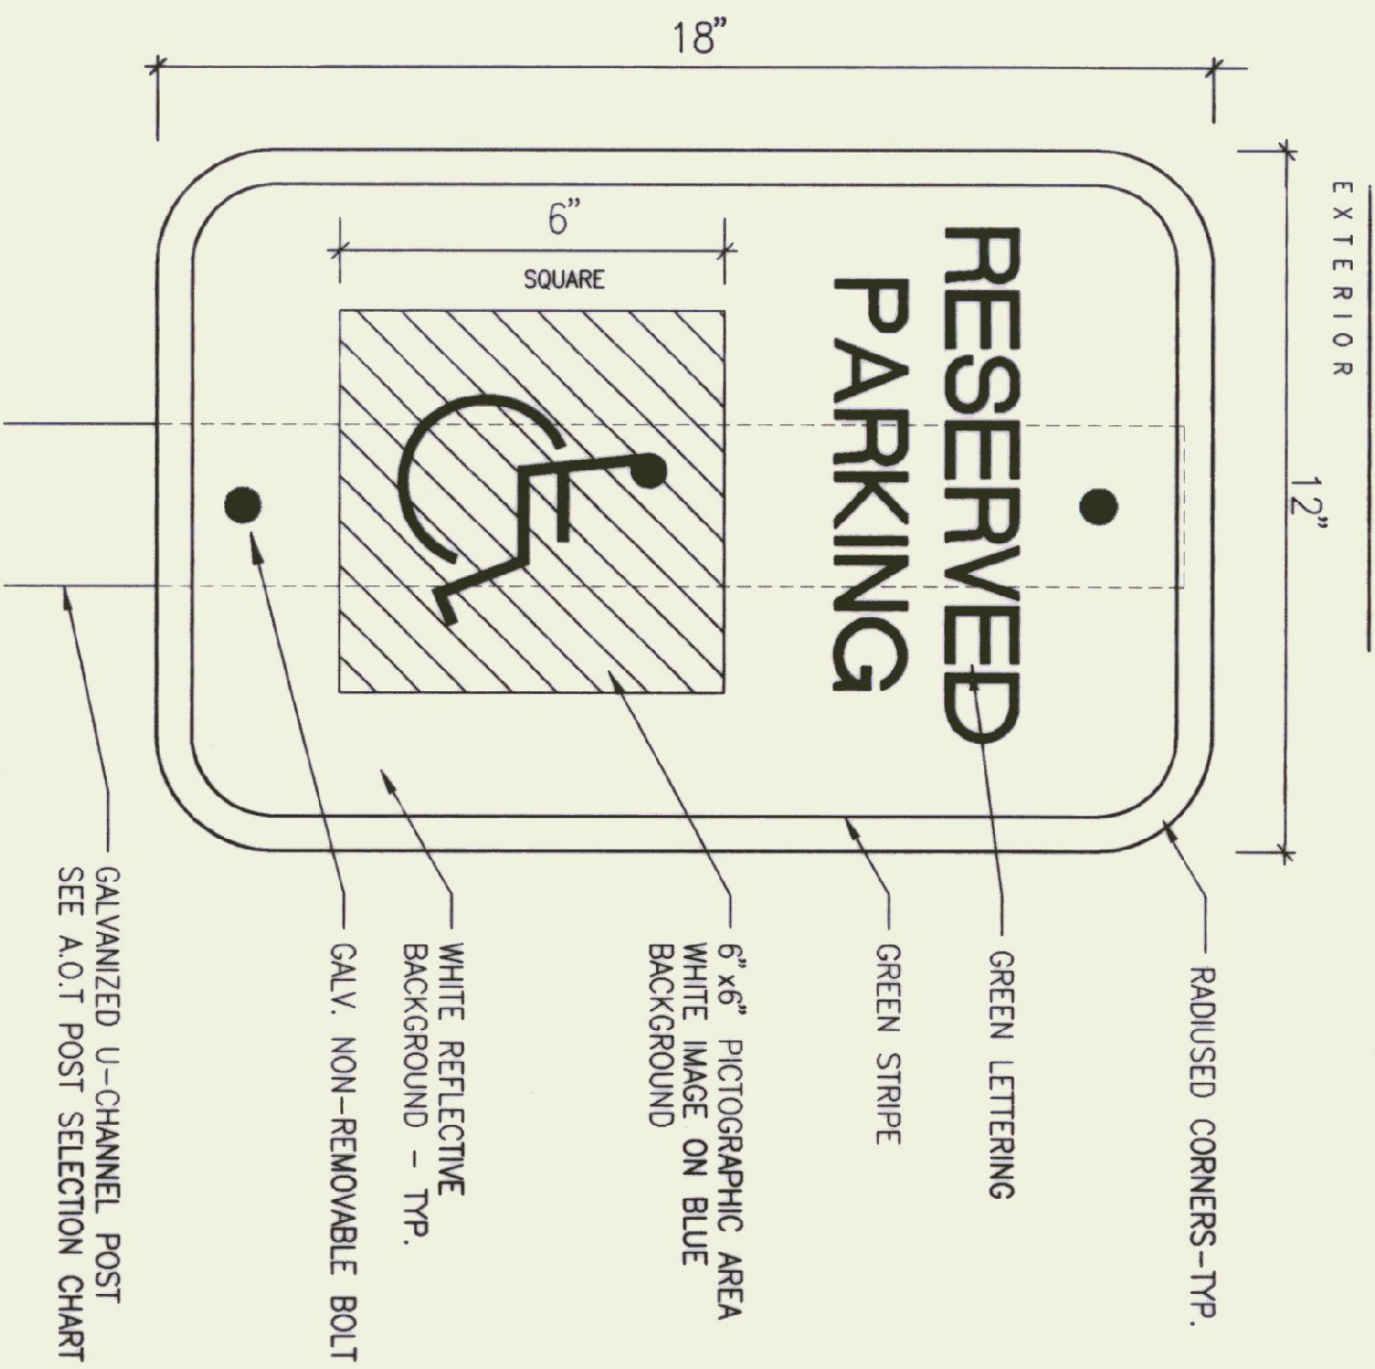


SIGN TYPE # 2 SCALE 6"=1'-0"

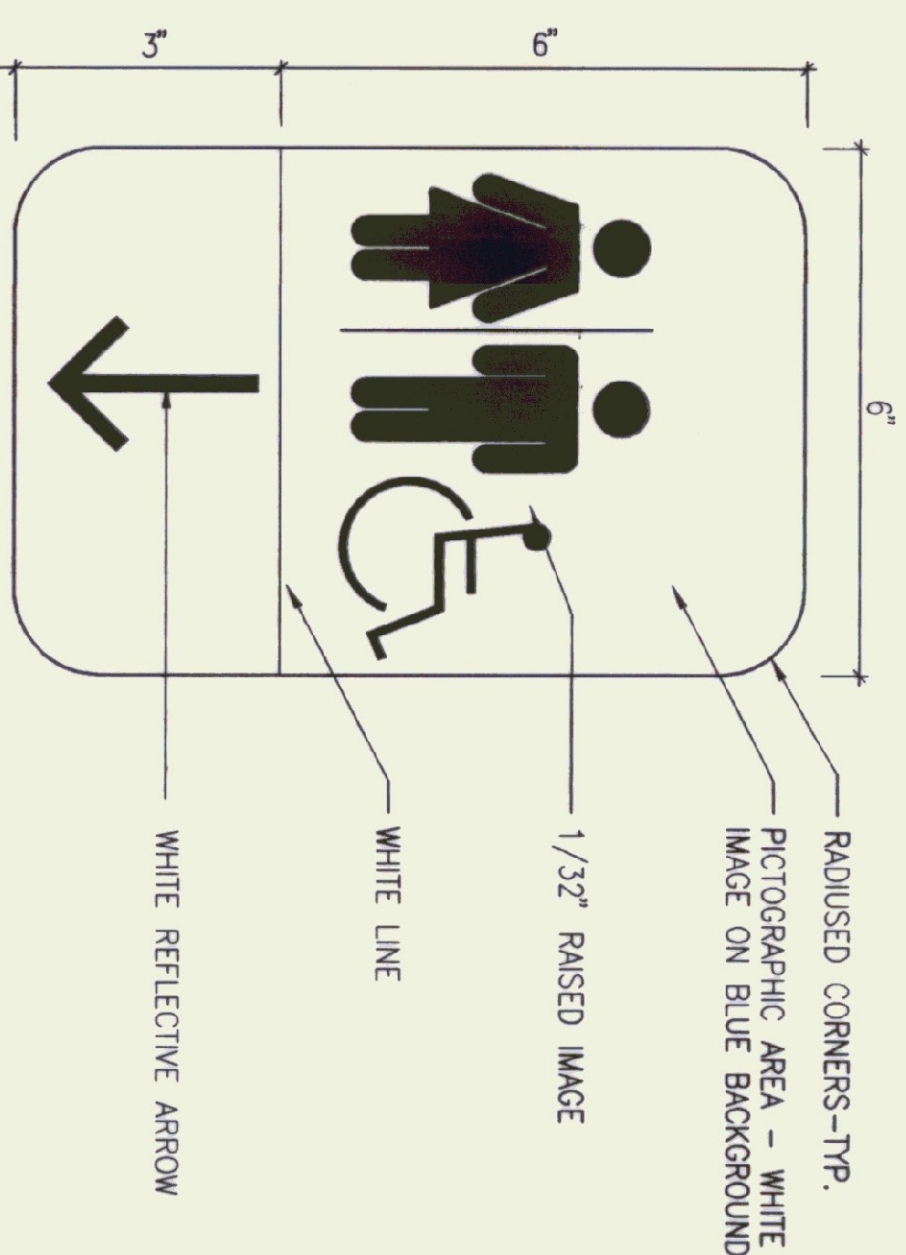


SIGN TYPE # 3 SCALE 6"=1'-0"

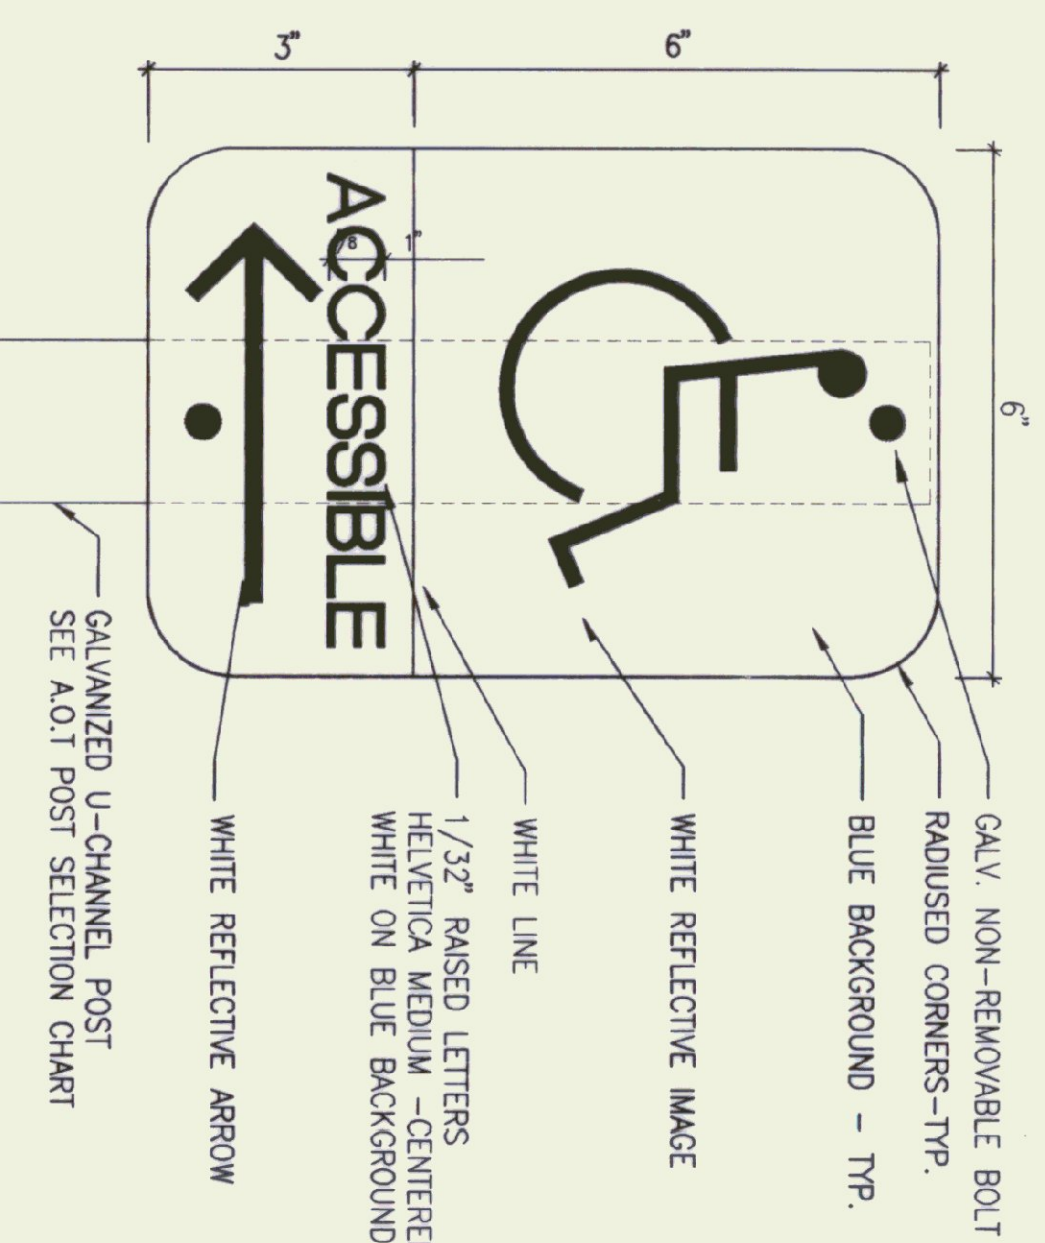


SIGN TYPE # 4 SCALE 6"=1'-0"

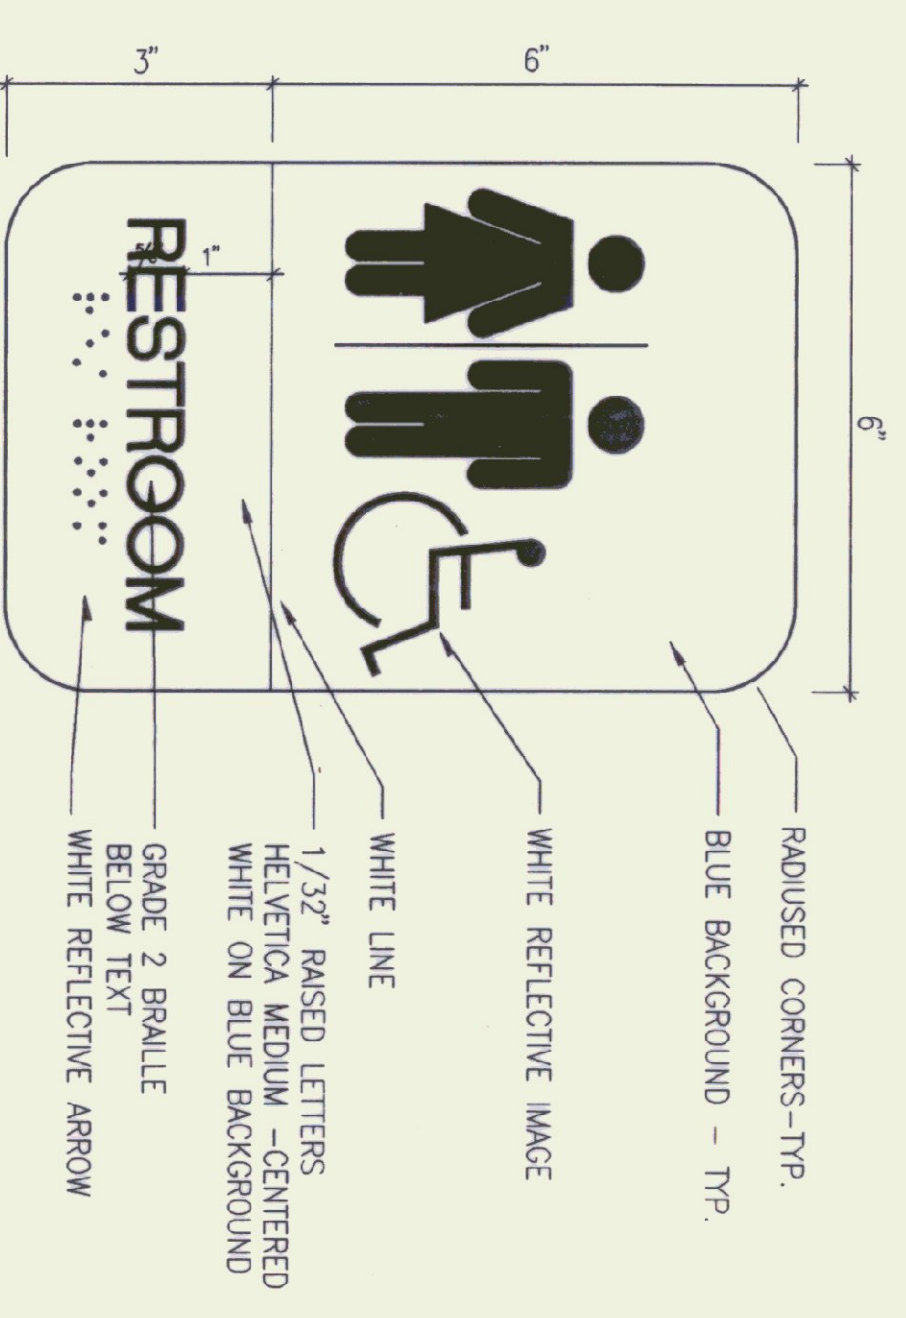


SIGN TYPE # 5 SCALE 6"=1'-0"

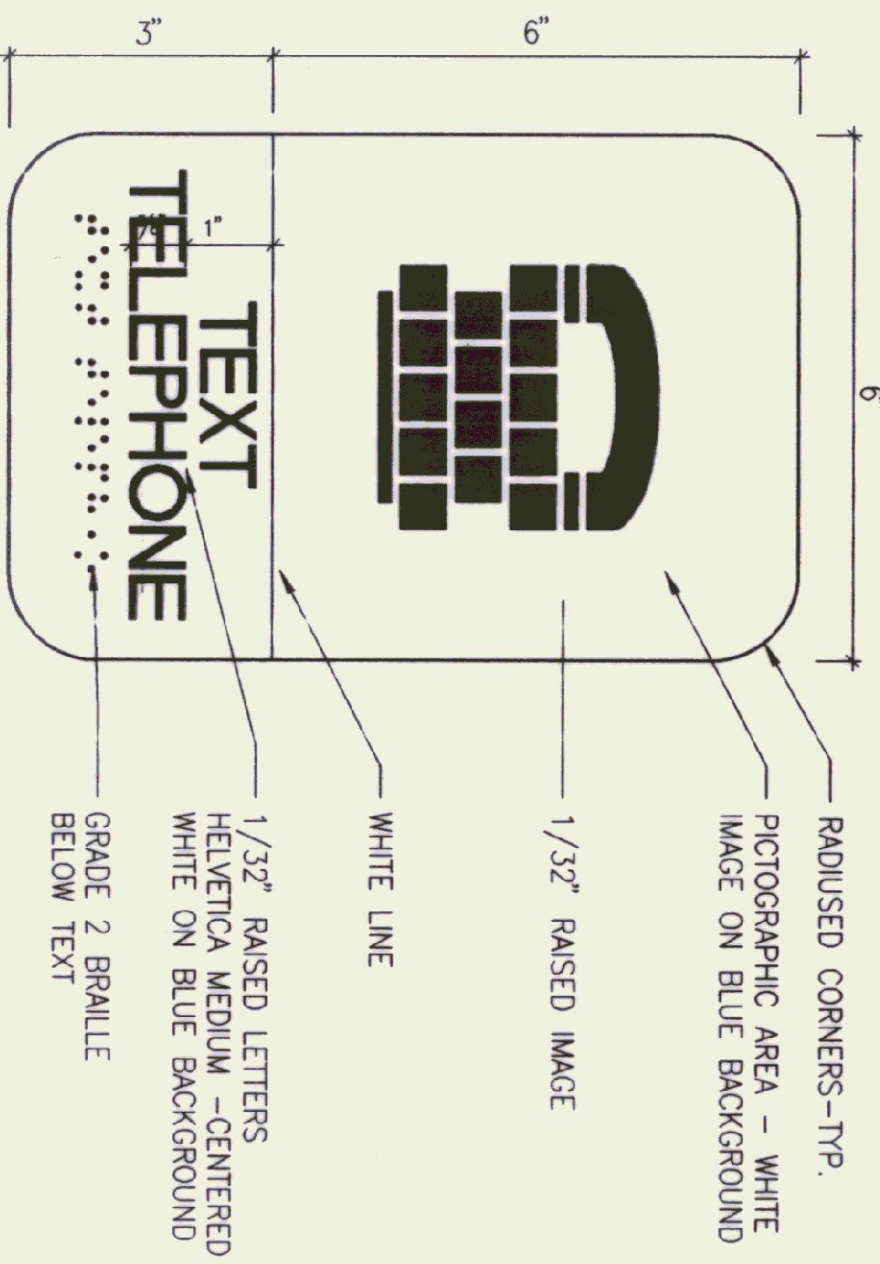


SIGN TYPE # 6 SCALE 6"=1'-0"

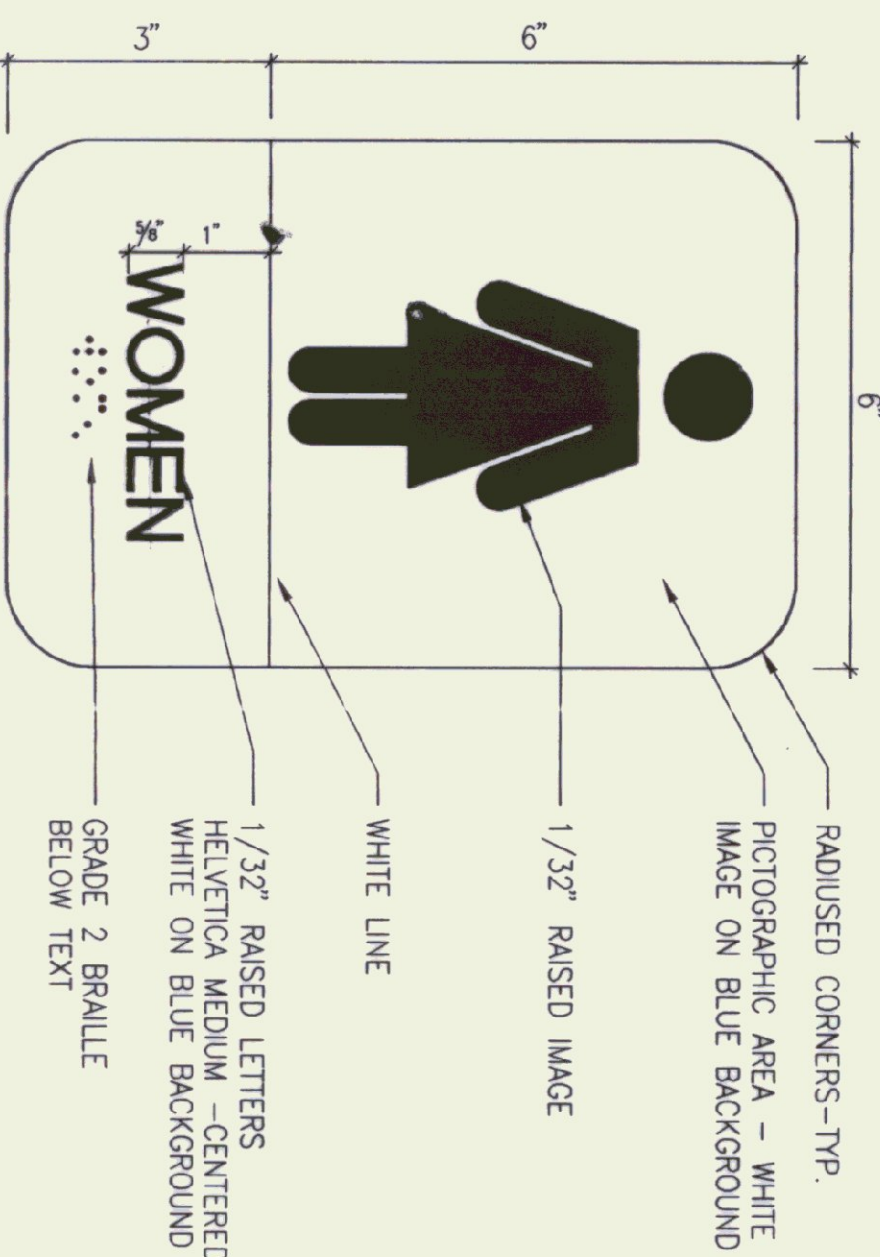

SIGN TYPE # 7 SCALE 6"=1'-0"




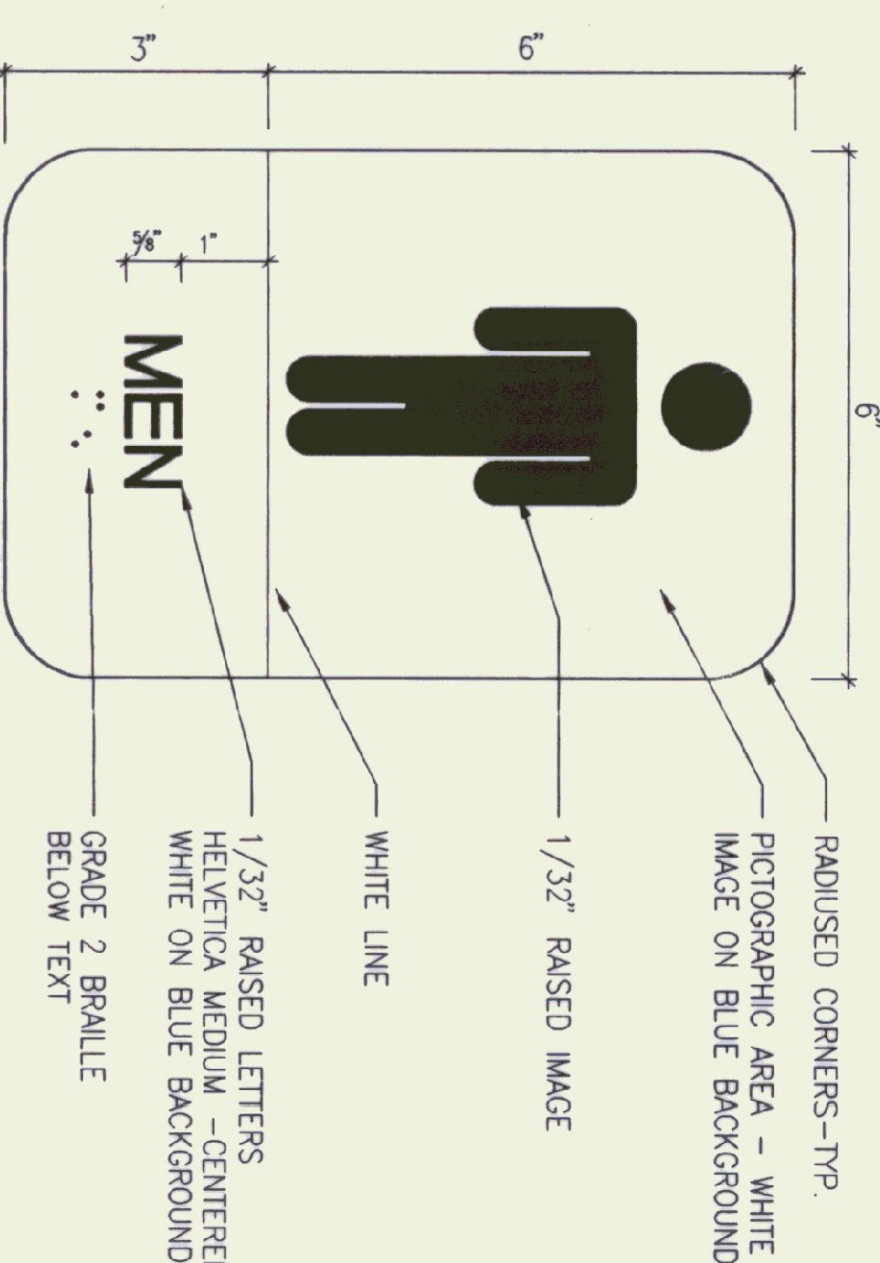


SIGN TYPE # 8 SCALE 6"=1'-0"

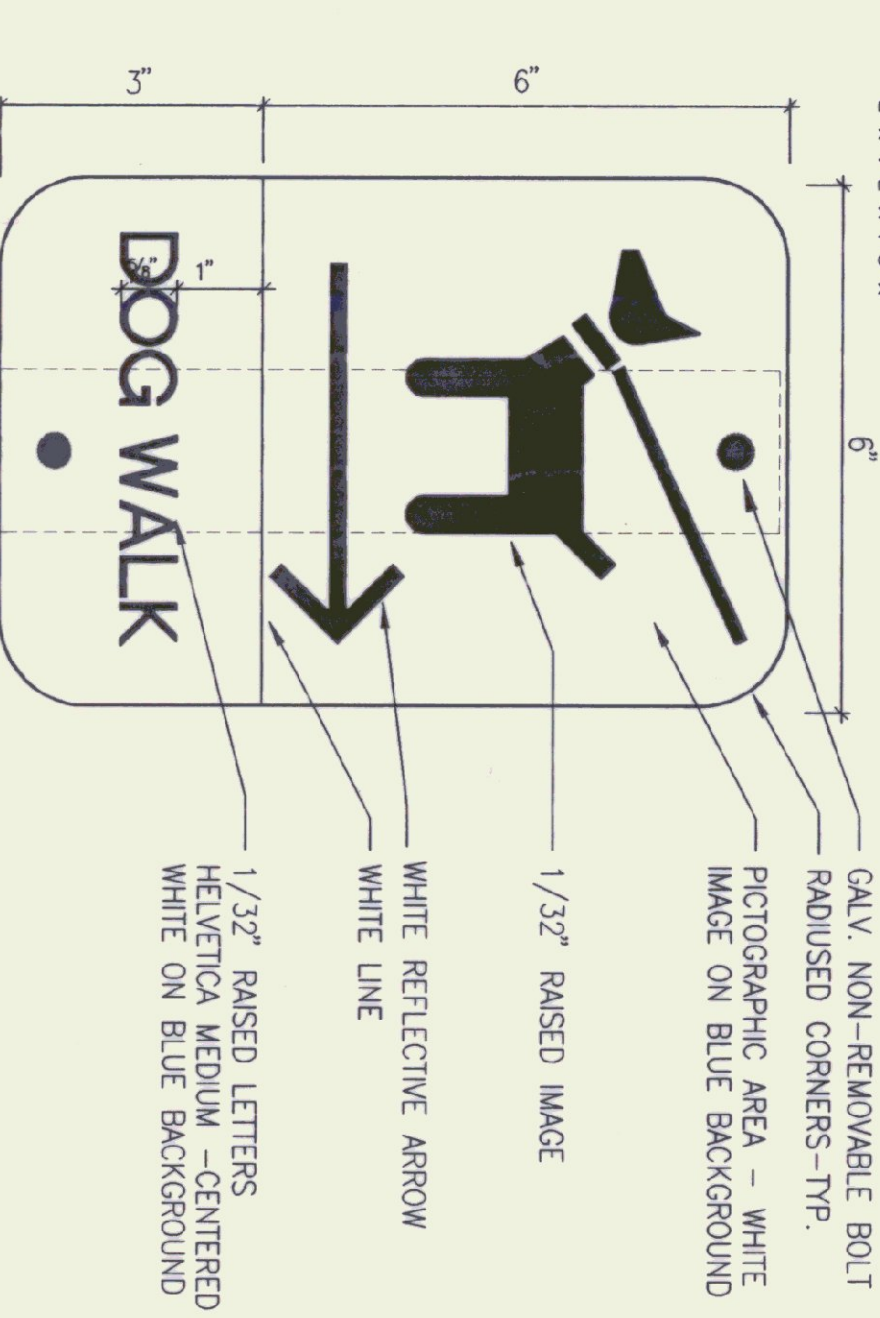

EXTERIOR PAINTED PARKING SIGNAGE

SCALE 1 1/2"=1'-0"

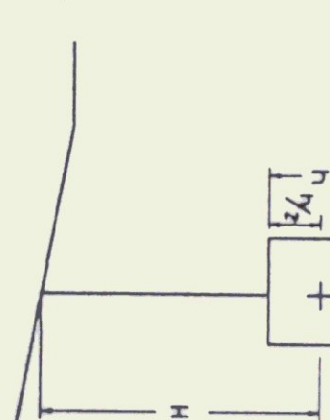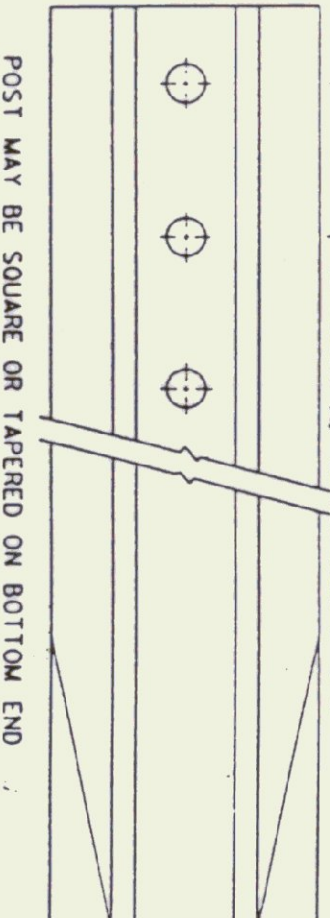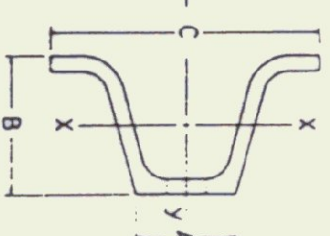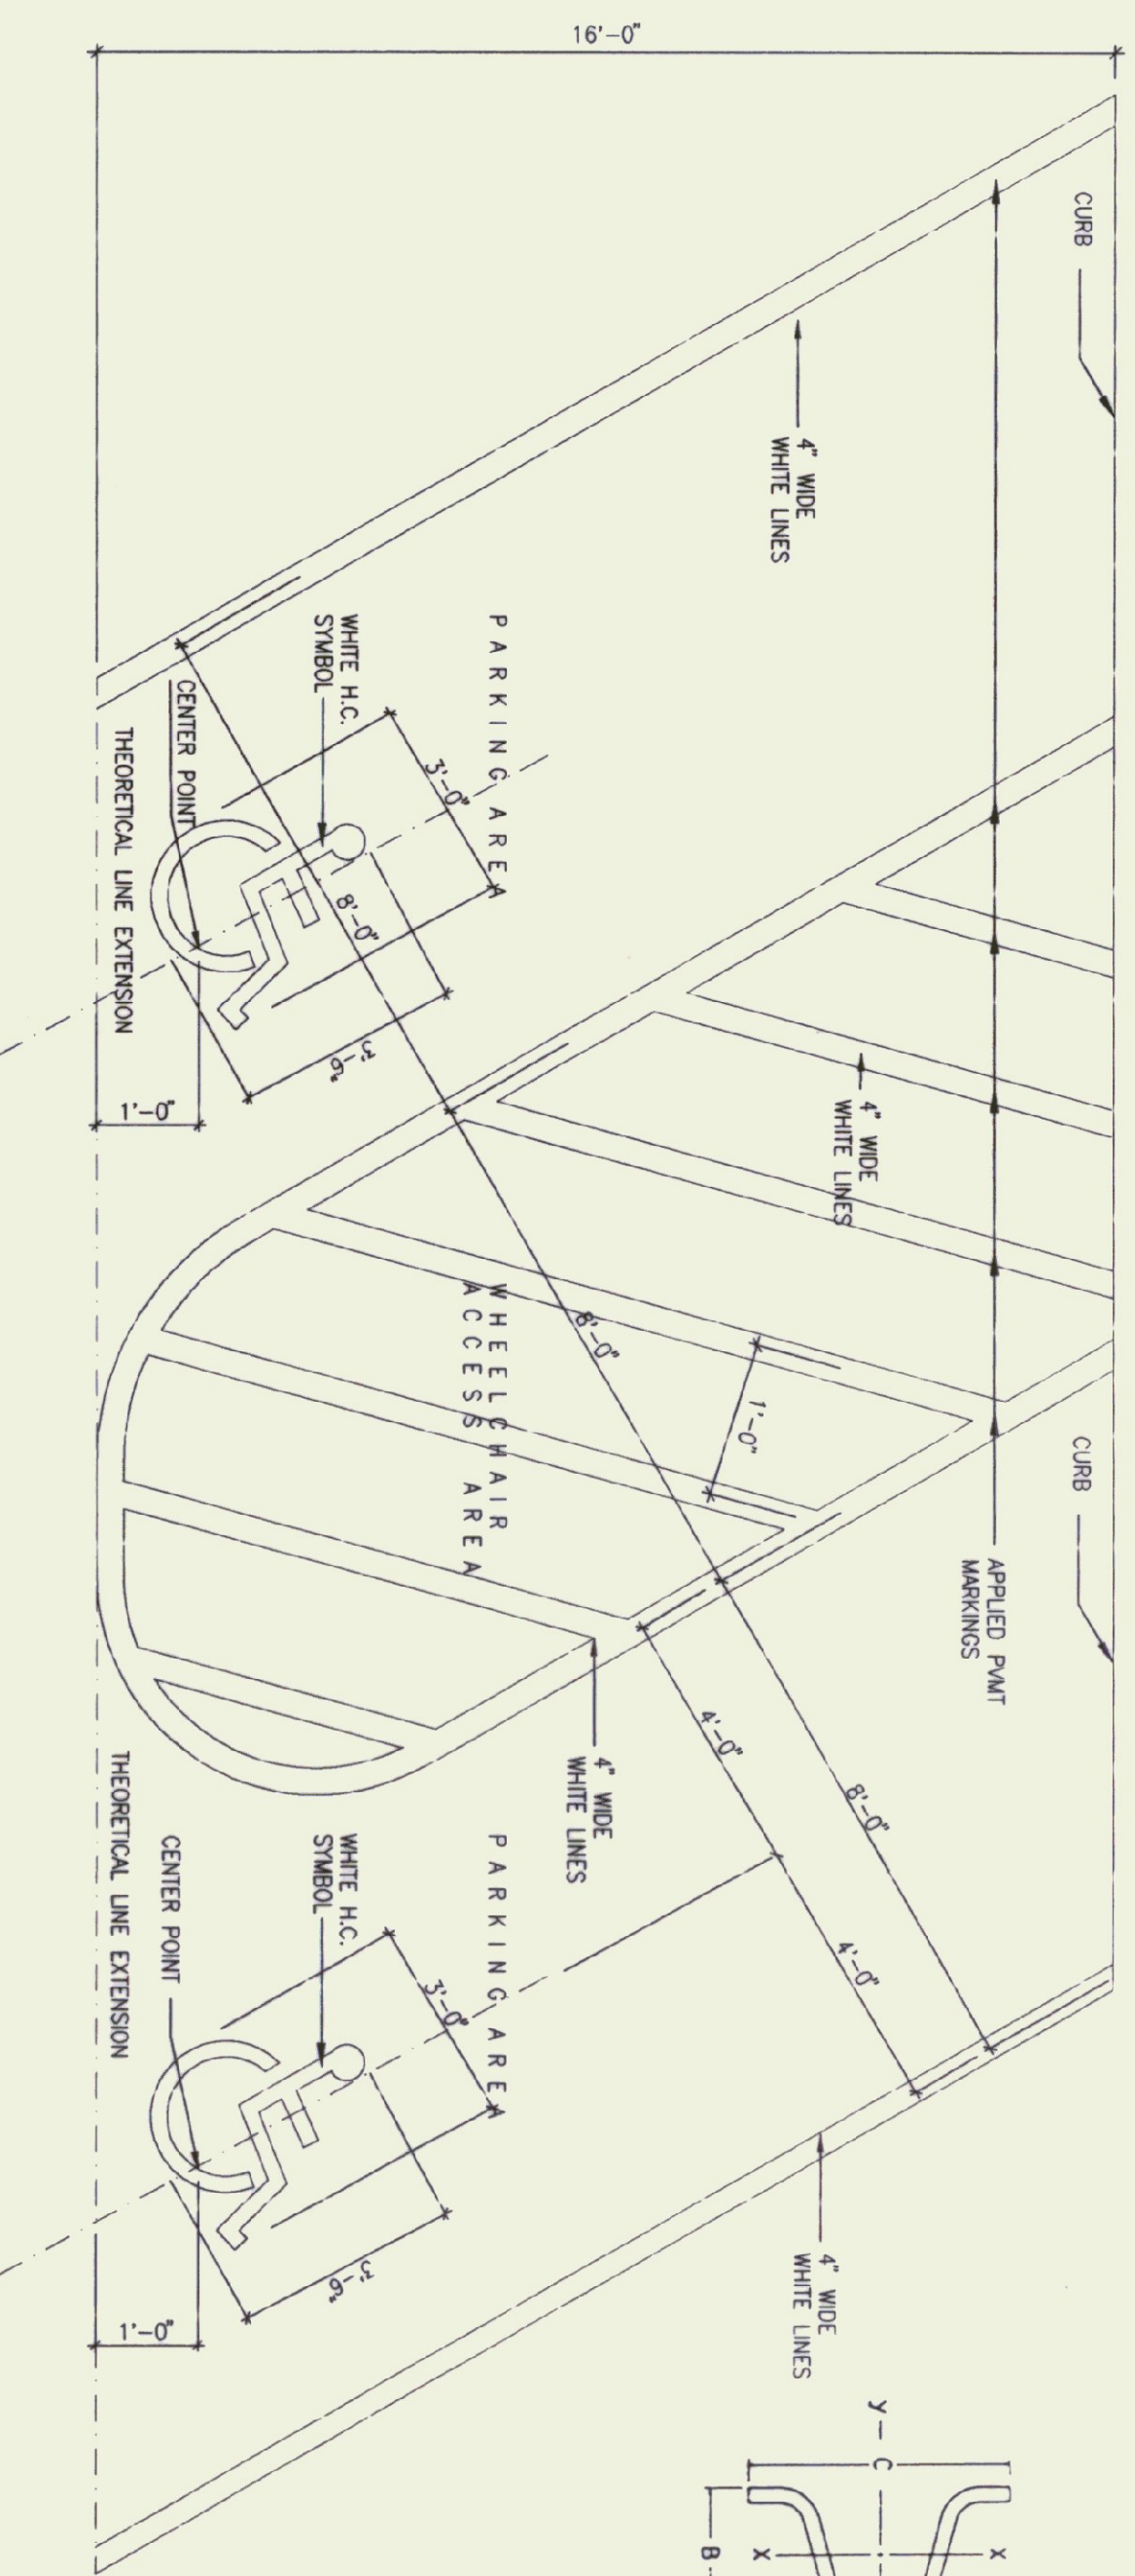

POST SIZE (LB/FT.)	DIMENSIONS			SECTION MODULUS, K-X
	A	B	C	
2	1 1/2"	1 3/4"	3 1/4"	0.225 IN. ³
2 1/2	1 1/2"	1 3/4"	3 1/4"	0.289 IN. ³
3	1 3/4"	1 1/2"	3 1/2"	0.403 IN. ³

SIMILAR DIMENSIONS ARE ACCEPTABLE, HOWEVER SECTION MODULUS VALUES SHALL NOT BE EXCEEDED.

SIGN AREA (FT 2) X H (FT) 1:5V (SELECTION VALUE)	POST SIZE	DESIGN CRITERIA	
		WIND SPEED = 60 MPH (1.0-YEAR RETURN PERIOD)	MEAN RECURRENCE INTERVAL (Y)
2 LB/FT. (TYP) POST	32	77	10
2 LB/FT. (TYP) POST	62	77	10
2.5 LB/FT. POST	77	77	10
2.5 LB/FT. POST	107	77	10

SIMILAR 2 LB/FT. POSTS SHALL ONLY TO BE USED IN URBAN AREAS. 2.5 LB/FT. POSTS SHALL NOT BE USED FOR NEW INSTALLATIONS. INFORMATION IS PROVIDED ONLY FOR CHECKING. RETAINED POSTS.

NOTES:

- OWNER TO FURNISH ALL SIGNS.
- CONTRACTOR TO INSTALL SIGNS WHERE INDICATED ON PLANS.
- INTERIOR SIGNS - TYPICAL INSTALLATION:
INSTALL ON WALL AT 60" FROM FIN. FLOOR TO 6" OF SIGN WITH EDGE AT 2" (WHEN POSSIBLE) FROM DOOR FRAME AT LATCH SIDE OF DOOR.

STATE OF VERMONT
DEPARTMENT OF STATE BUILDINGS
AGENCY OF ADMINISTRATION
COMPTROLLER VERMONT

FEST AREA REHABILITATION
LYNDON I-91 SOUTHBOUND
SIGNS

DATE: JUNE 9, 1995	SCALE: AS NOTED	REVISIONS:	DRAWING NO.: 09
DRAWN BY: JBA	PROJECT NO.: TN-81D6(2)		13 OF 29