
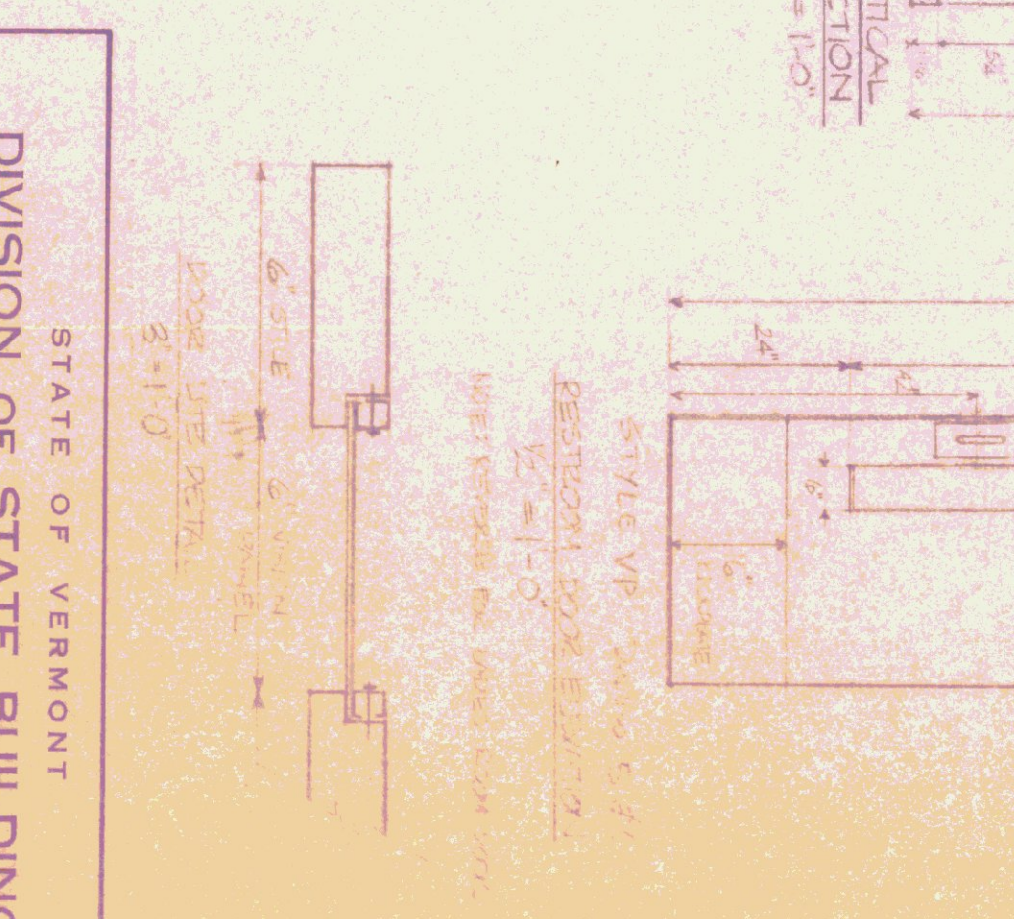
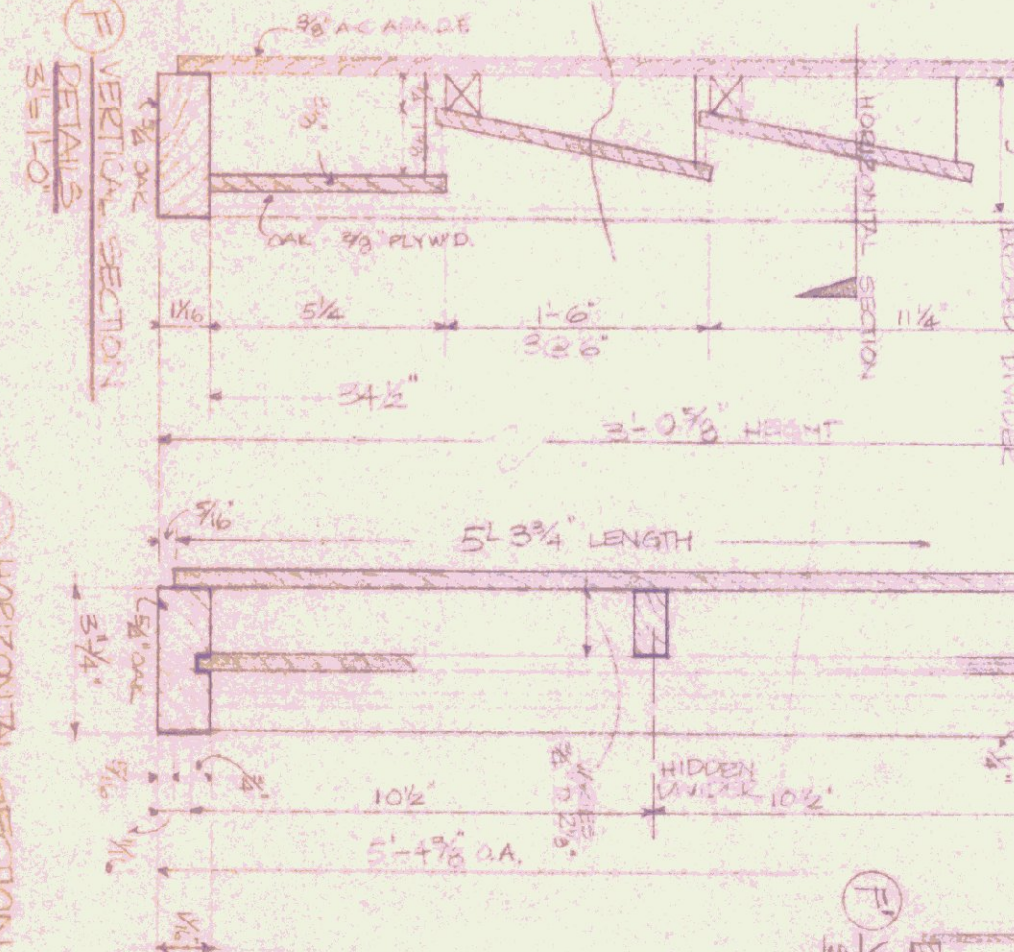
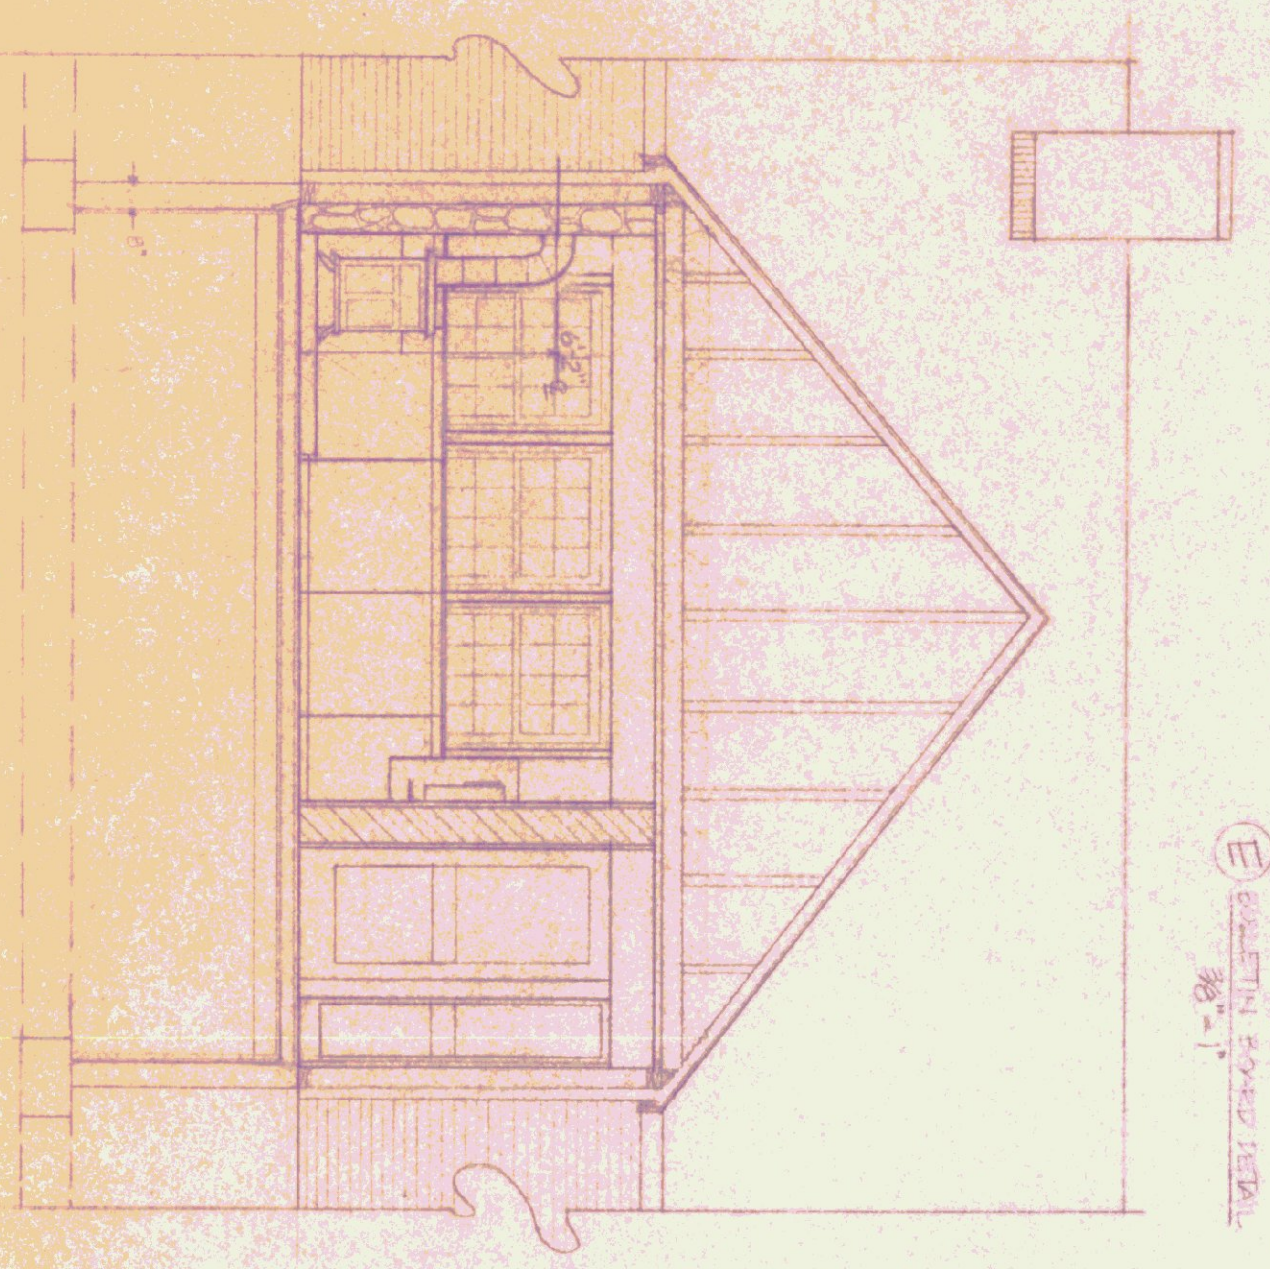
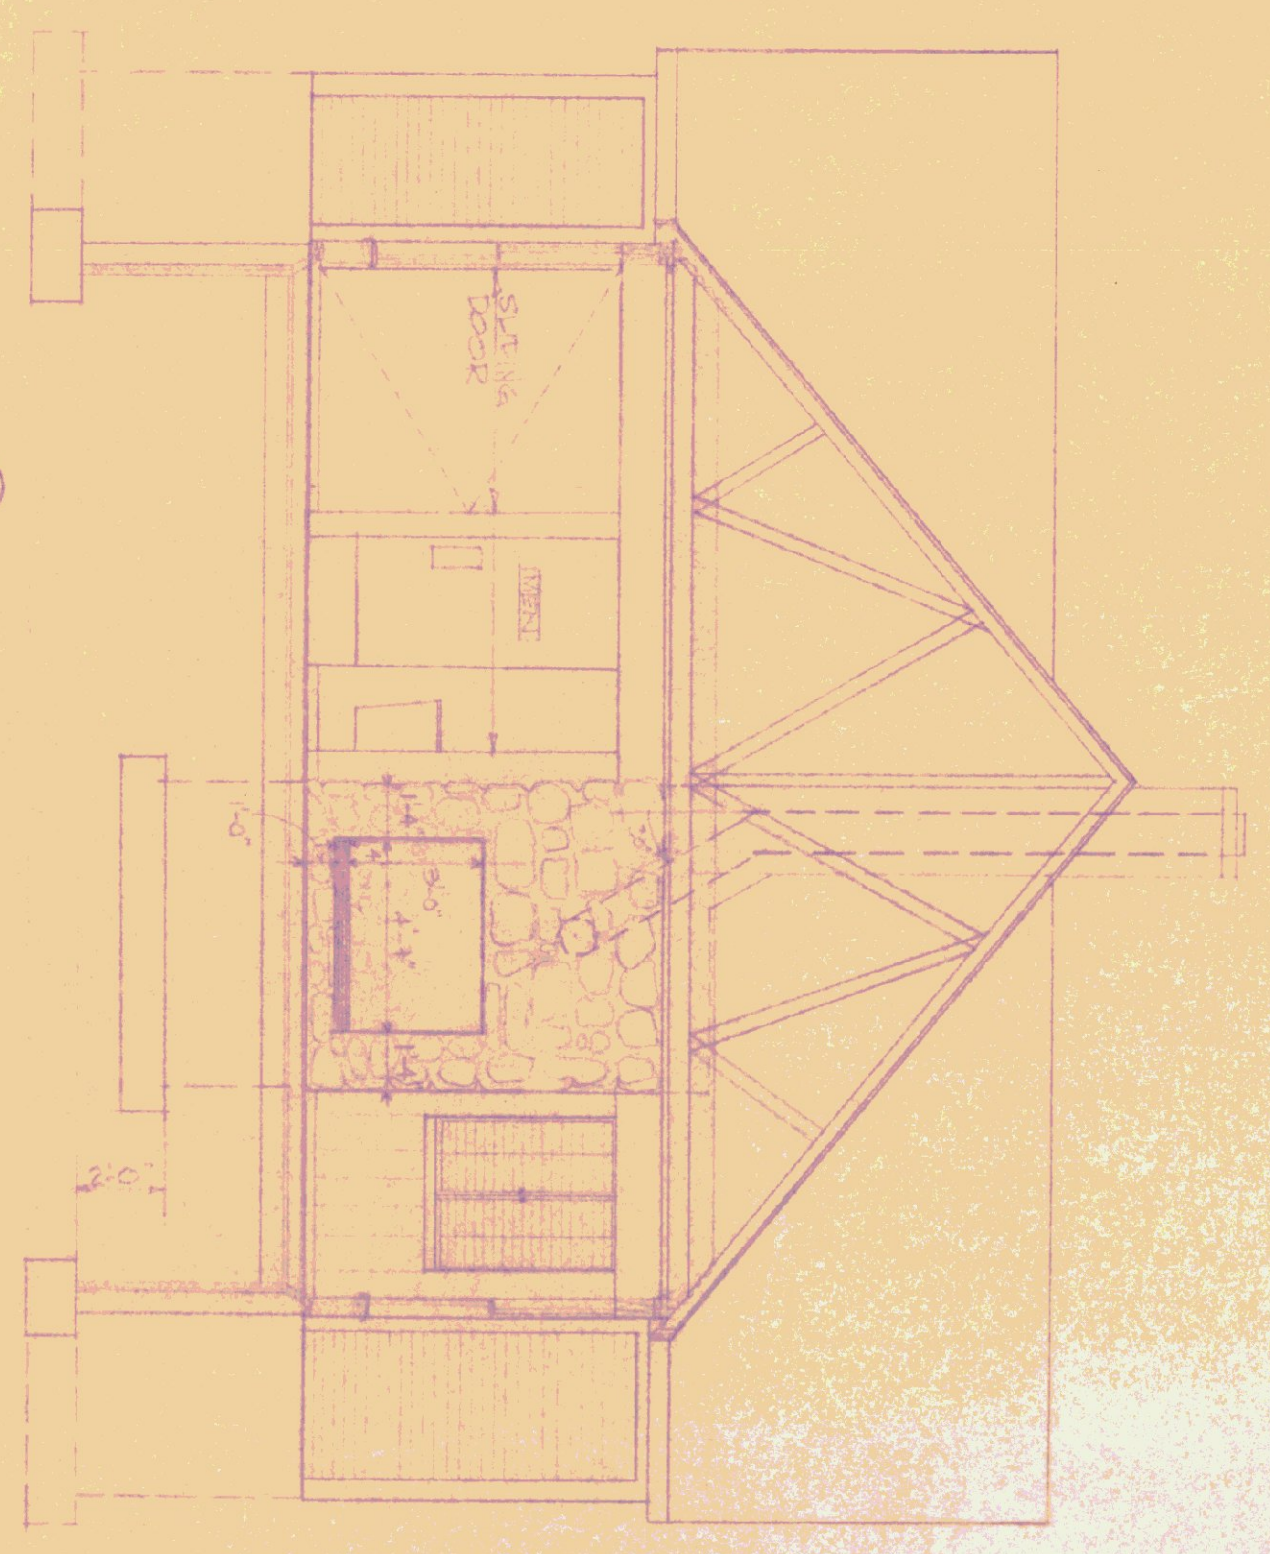
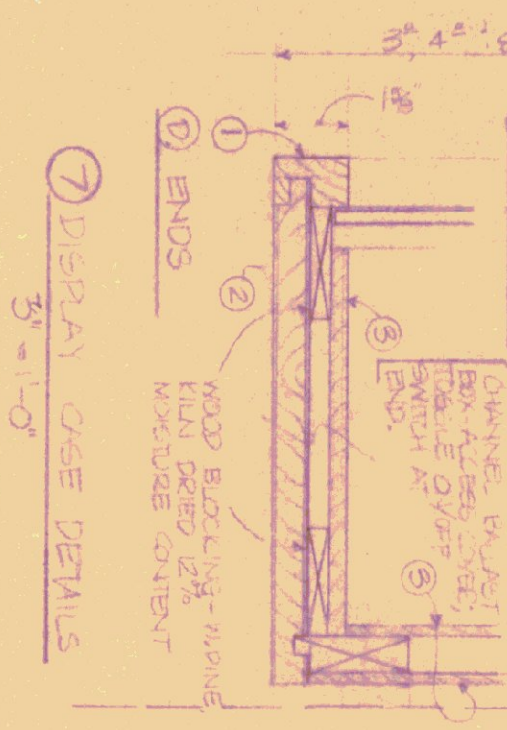
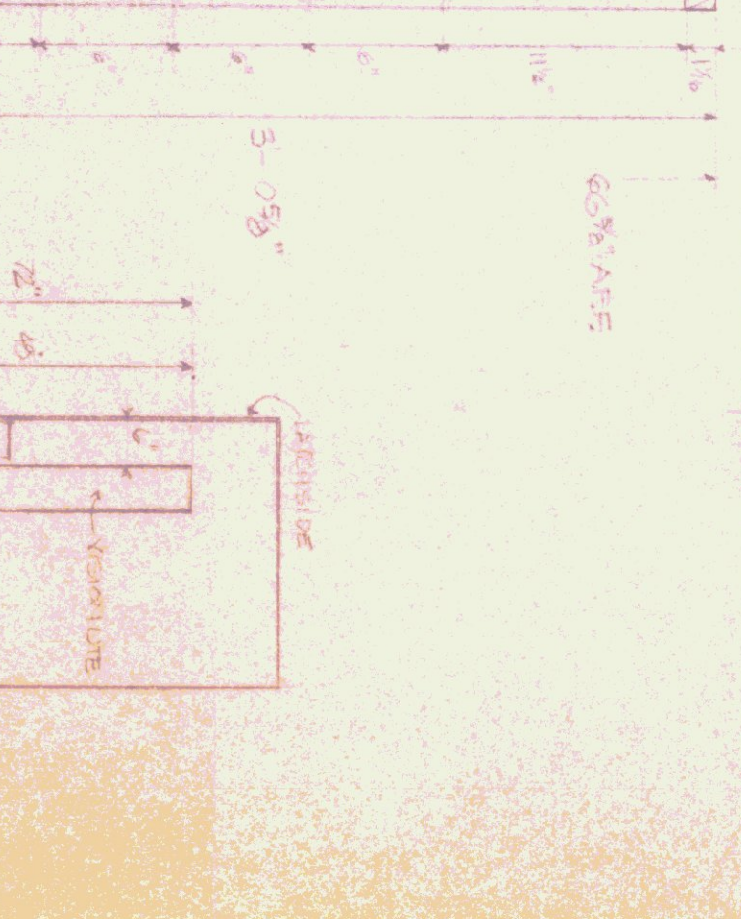
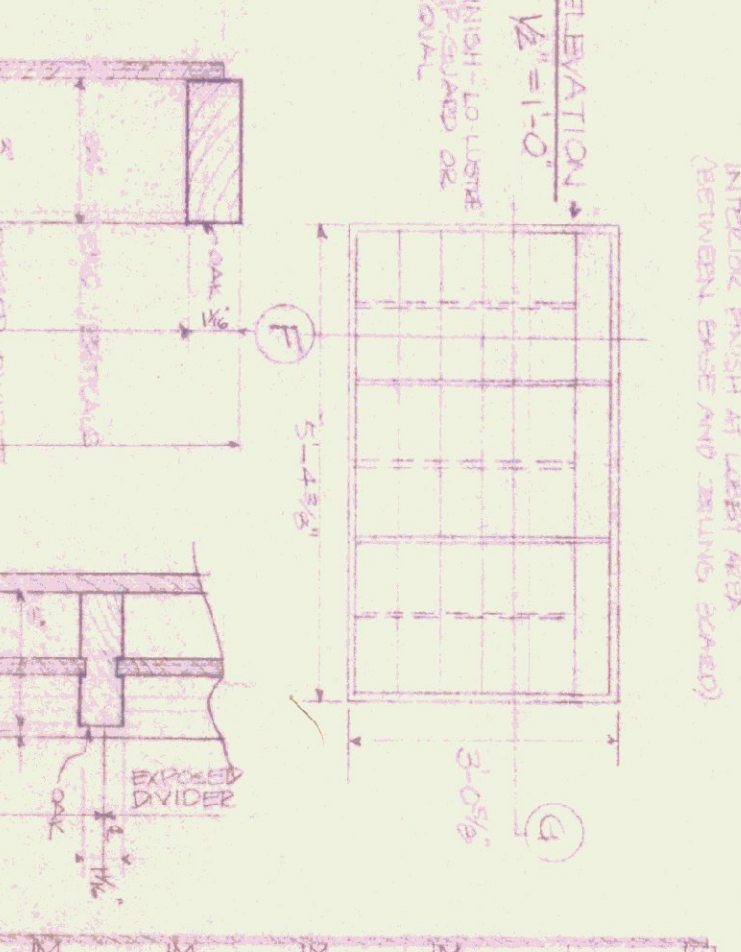
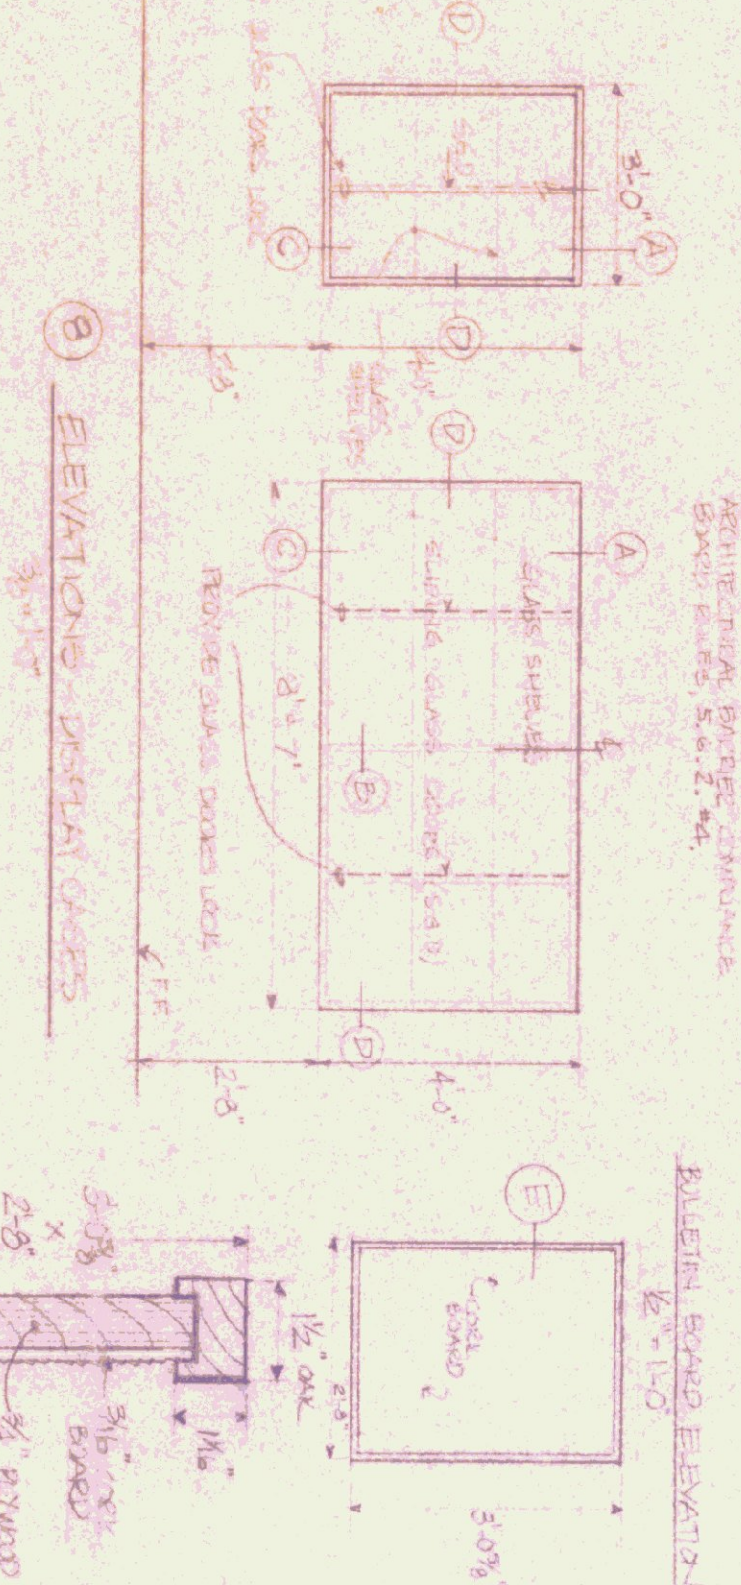
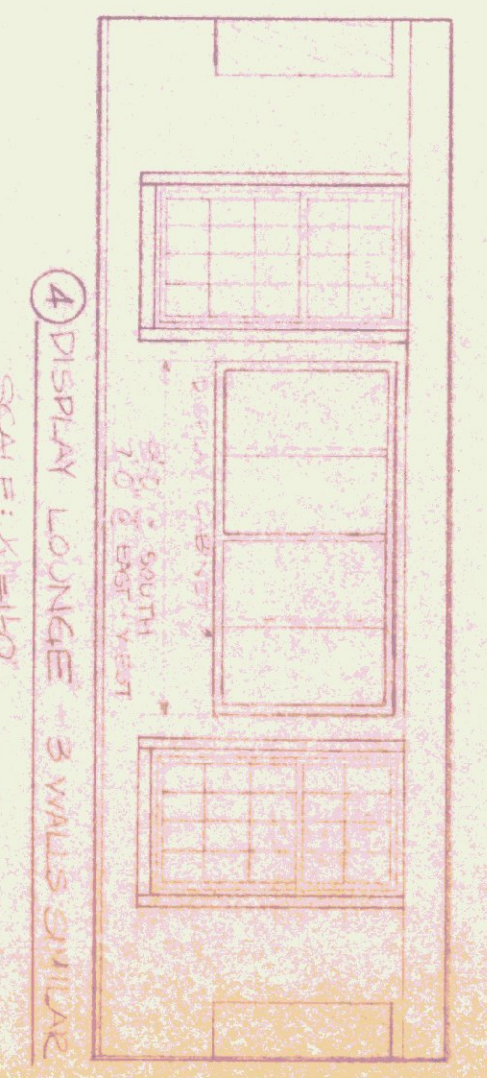
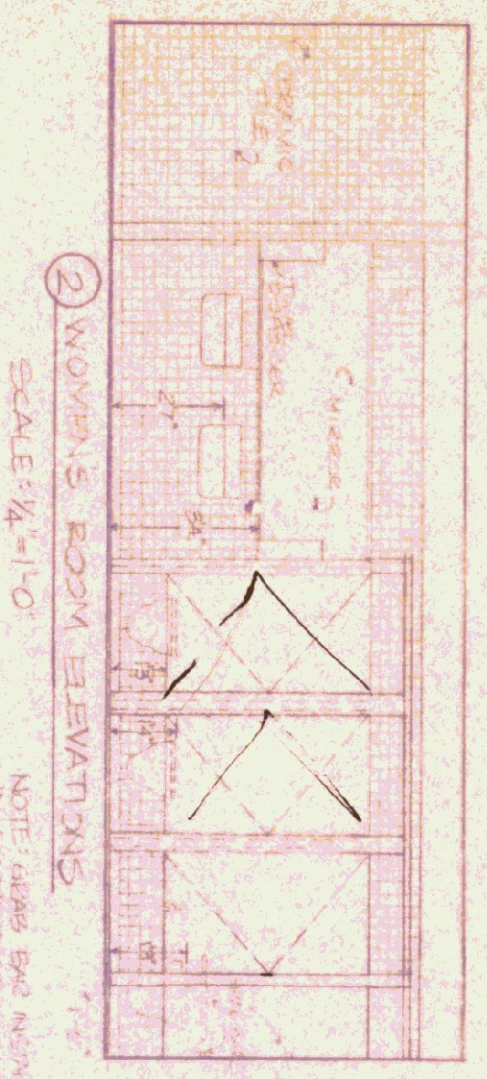
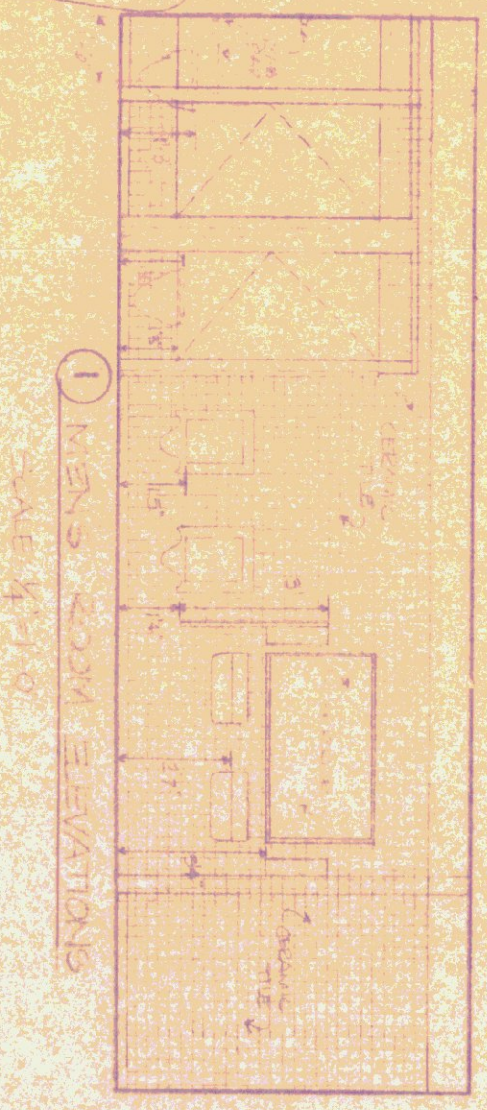


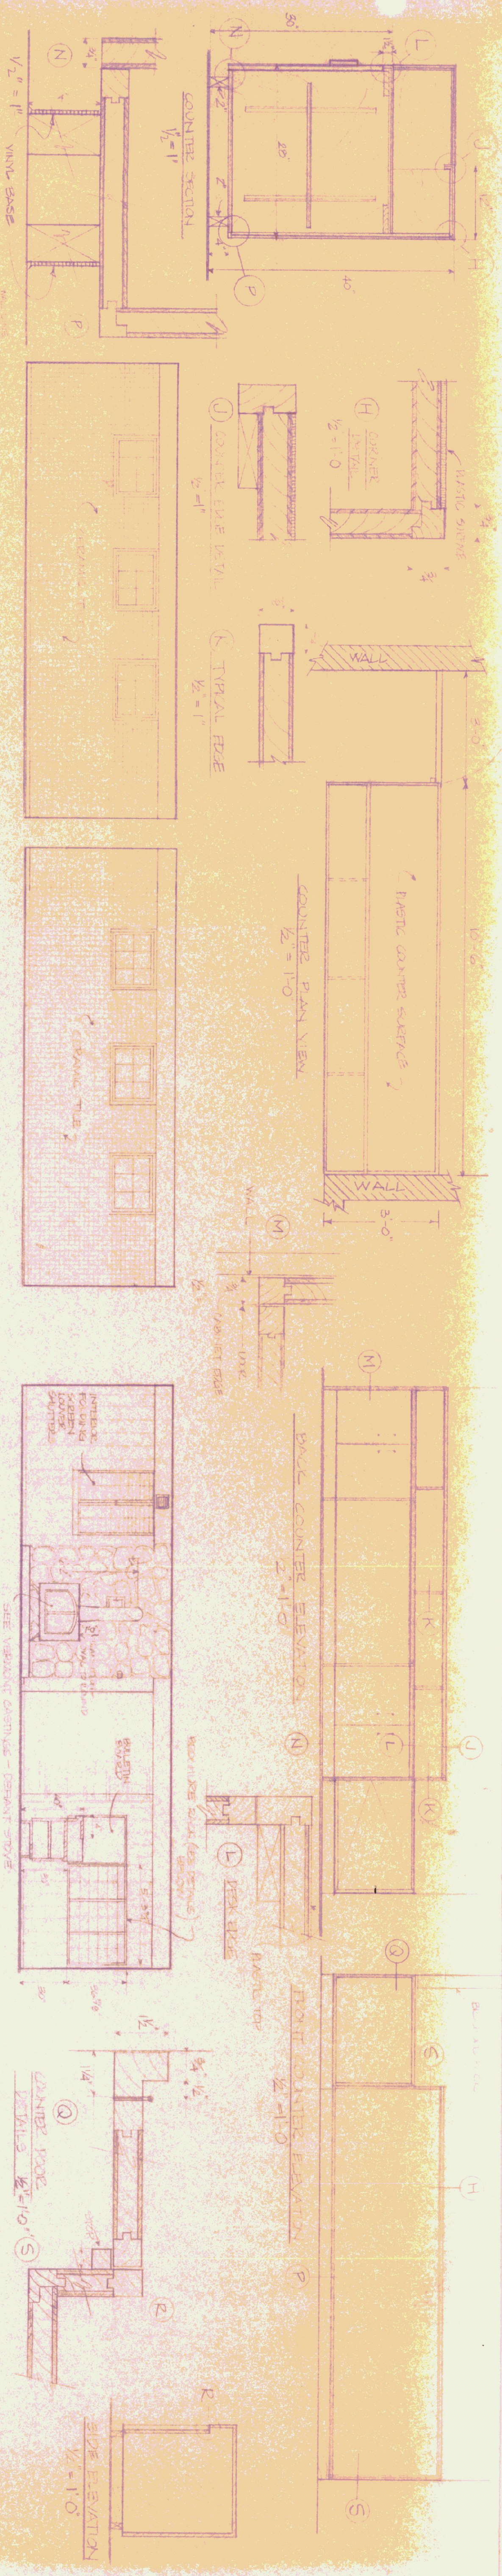

STATE OF VERMONT			
DIVISION OF STATE BUILDINGS			
AGENCY OF ADMINISTRATION			
MONTPELIER, VERMONT			
WELCOME CENTER, WATERFORD, VERMONT			
SECTIONS AND INTERIOR ELEVATIONS			
IR 93-115	SCALE	REVISIONS:	DWG. NO.
DATE: APRIL 16, 1992	AS NOTED		A-4
DRAWN BY: H	APPROVED BY: H		8 OF 21