



**PANEL TREATMENT**  
**INFORMATION PANEL - SOUTH SIDE - 1 REQ.**  
 FOR BASIC PANEL SEE PART (3) BELOW

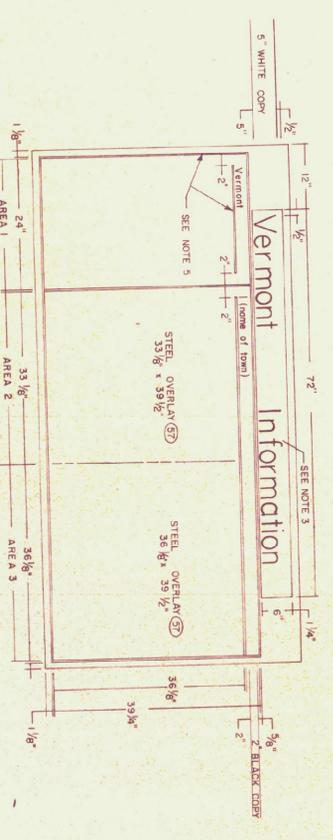


**PANEL TREATMENT DETAILS**  
 AREA 1 - MOUNT SUPPLIED MAP 24x36" SEE NOTE 1  
 AREA 2 MOUNT SUPPLIED MAP 24x36" SEE NOTE 1  
 AREA 2 B3 COVER SHEET ON C8 AND MOUNT ON PANEL -  
 STEEL OVERLAY (57)  
 USE 1 SET OF 4 3/8" DIA. FH. HD. WD. SCREWS PER SHEET.  
 AREA 2 A3 SUPPLY FIVE 6x6x 1/8" TIC MOUNTED  
 BUSINESS DIRECTOR BY THE TIC  
 AREA 2 B3 SUPPLY FIVE 6x6x 1/8" TIC MOUNTED  
 BUSINESS DIRECTOR BY THE TIC  
 COVER SCREW HEADS WITH 3/4" DIA. WHITE SCOTCHDAL.

**NOTES**  
 OUTLINE SECTION ON MAP IN AREA 1 COVERED BY MAP IN  
 AREA 2 B3 USING 1/8" Pinstripe OF BLACK VINYL  
 MAKE AND APPLY THE Pinstripe TO MAP IN  
 MOUNT USING 4-1/2" HORIZONTAL STRIPS OF TRANSFER  
 TAPE.  
 2- ENTIRE 4x8 PANEL IS COVERED WITH WHITE SCOTCHDAL.  
 3- BLACK VINYL VERTICAL BOLD AS PER THE TIC STANDARD  
 4- MANUAL MADE FROM SCOTCHDAL FILM.  
 5- 1/8" BLACK SCOTCHDAL Pinstripe (17B).

**PANEL TREATMENT**  
**INFORMATION PANEL - NORTH SIDE - 1 REQ.**  
 FOR BASIC PANEL SEE PART (3) BELOW

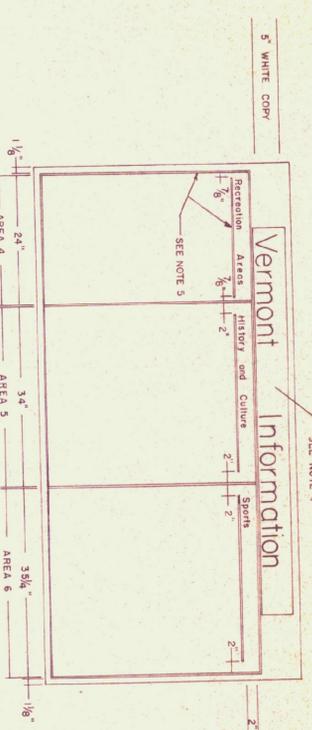




**NOTES**  
 FOR COMMON PANEL DIMENSIONS SEE PART (3) SOUTH SIDE  
 FOR COMMON PANEL DIMENSIONS SEE PART (3) SOUTH SIDE  
 MOUNT 3 INFORMATION SHEETS SUPPLIED BY TIC AS PER NOTE 1  
 PART (3) SOUTH SIDE

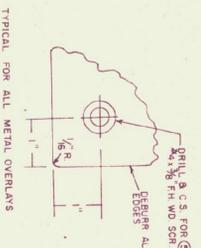






TYPICAL FOR ALL METAL OVERLAYS



GENERAL ASSEMBLY OF INFORMATION PANELS

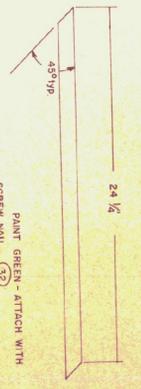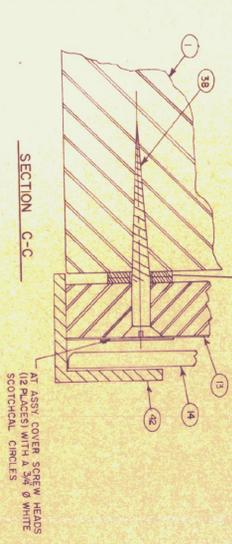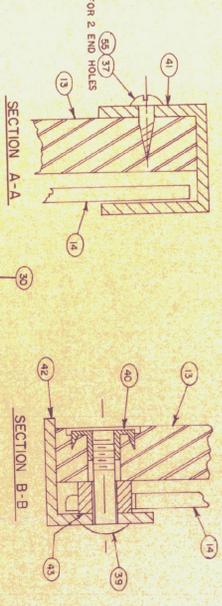


PART (54) - TRIM MOULDING - 4 REQ.

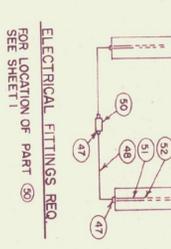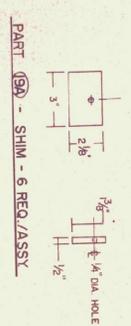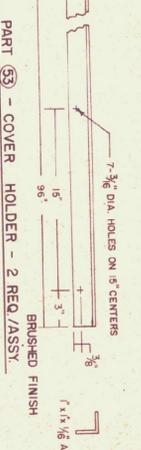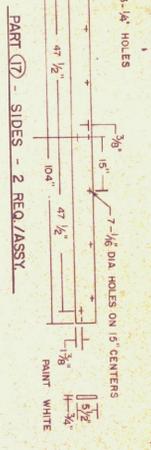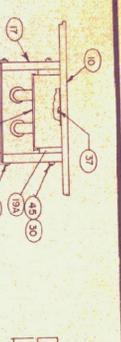


ELECTRICAL FITTINGS REQ. FOR LOCATION OF PART (20)


**LIGHT FIXTURE PARTS AND ASSEMBLY**  
 - 2 ASSEMBLIES REQUIRED  
 - FOR LOCATION SEE SHEET 1, PART (17)  
 NOTE: BEFORE MAKING LIGHT BOX PARTS CHECK  
 DIMENSIONS OF FIXTURE TO BE USED; SIZES  
 DO VARY.

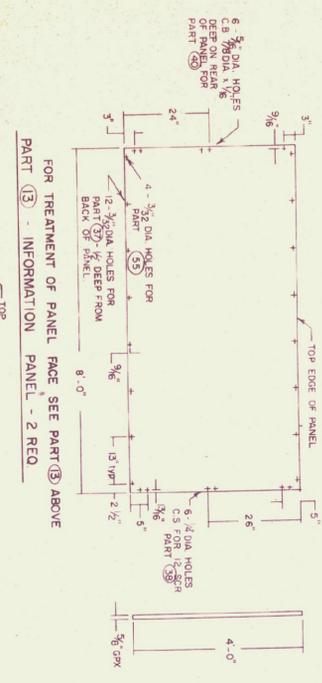


PART (13) - INFORMATION PANEL - 2 REQ.

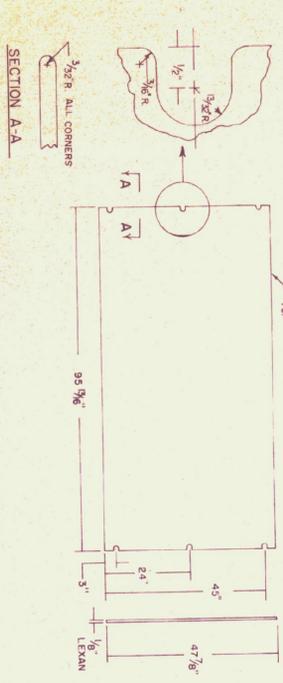


PART (19) - INFORMATION PANEL COVER - 2 REQ.

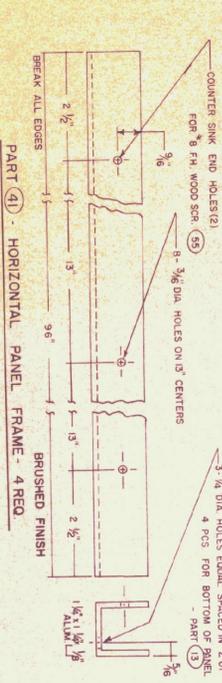

PART (41) - HORIZONTAL PANEL FRAME - 4 REQ.

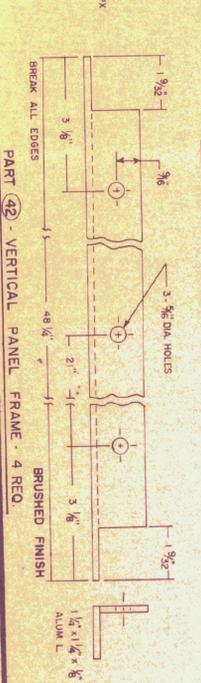

PART (42) - VERTICAL PANEL FRAME - 4 REQ.

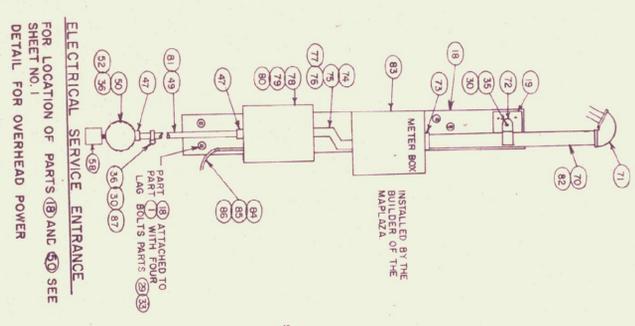

ELECTRICAL SERVICE ENTRANCE FOR LOCATION OF PARTS (18) AND (20) SEE SHEET NO. 1



DETAIL FOR UNDERGROUND POWER METER AT PLAZA



DETAIL FOR UNDERGROUND POWER METER AT PLAZA

DWG. NO. T.1.2

TRAVEL INFORMATION COUNCIL  
 by Roadside Development Division  
 Vermont Highway Department  
 Designed by: WICALITE SIGN CORP. 6/20/70  
 WESTMORELAND, N.H.  
 Revised by: BRS - VI Dept. of Highways 12/4/72  
 Drawn by: RCW - 3/3/76  
 Sheet 19 of 21