


SECTION



CUT 4x6 PURLIN LEDGERS PLB-1 & PLB-2 TO LENGTH ON THE JOB FROM 14'-6\"/>

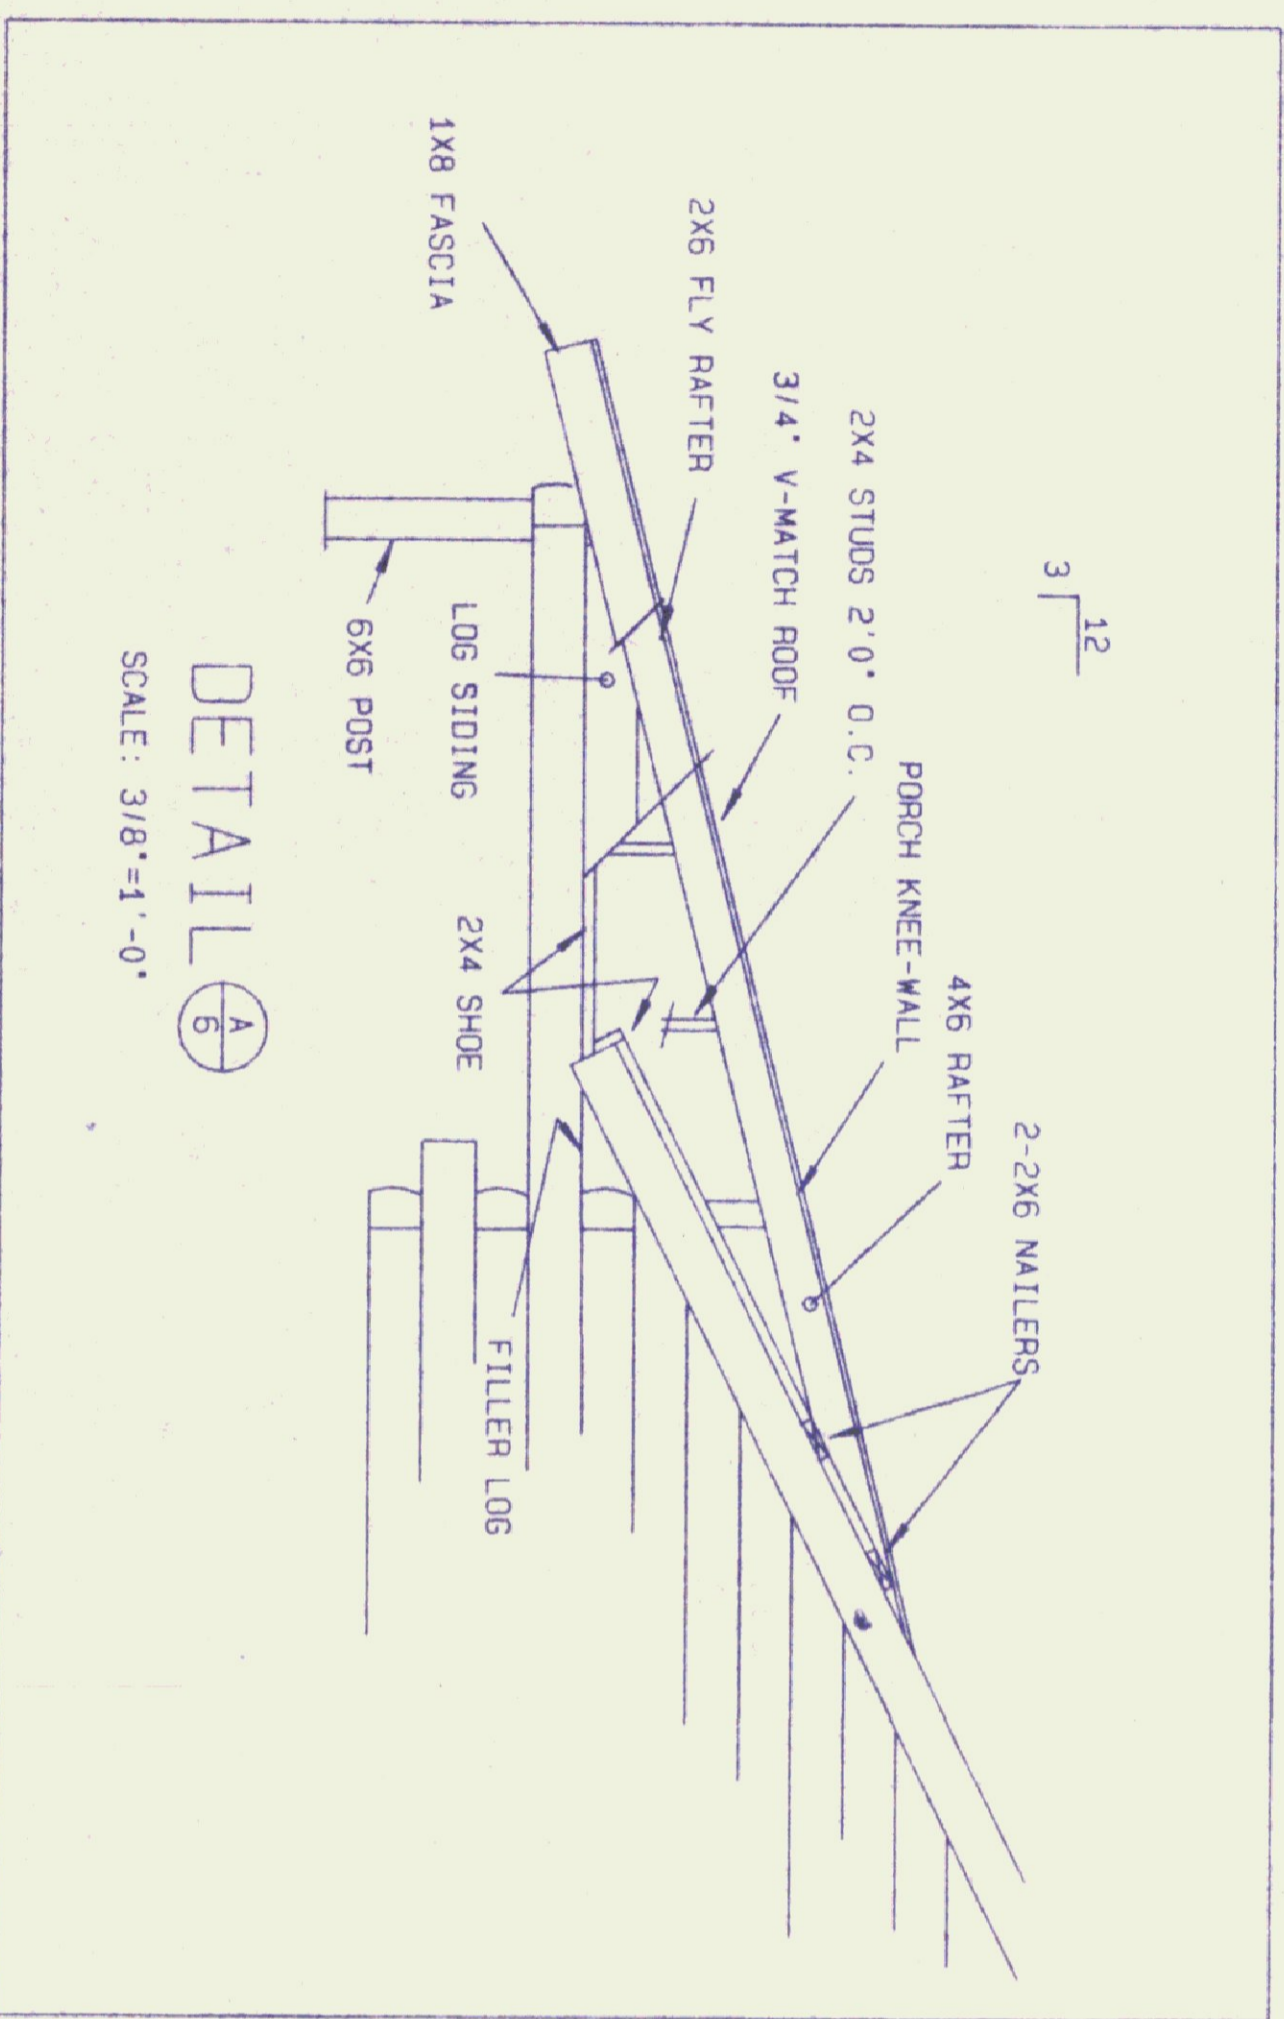

DETAIL

SCALE: 3/8" = 1'-0"



© 1995 by NLH Inc.

| NO. | REVISION | DATE | BY | CHKD. |
|-----|----------|------|----|-------|
|     |          |      |    |       |
|     |          |      |    |       |
|     |          |      |    |       |
|     |          |      |    |       |

|              |                                    |           |
|--------------|------------------------------------|-----------|
| DRN          | ZR                                 | COXS      |
| DATE         | 9-25-96                            | SCALE     |
| PROJECT NAME | NECCO INC. / ALBURG WELCOME CENTER |           |
| PLANNING     | NE-15923                           | SHEET NO. |
| SCALE        | 3/8" = 1'-0"                       | 6         |