




CODE	TIME	BY

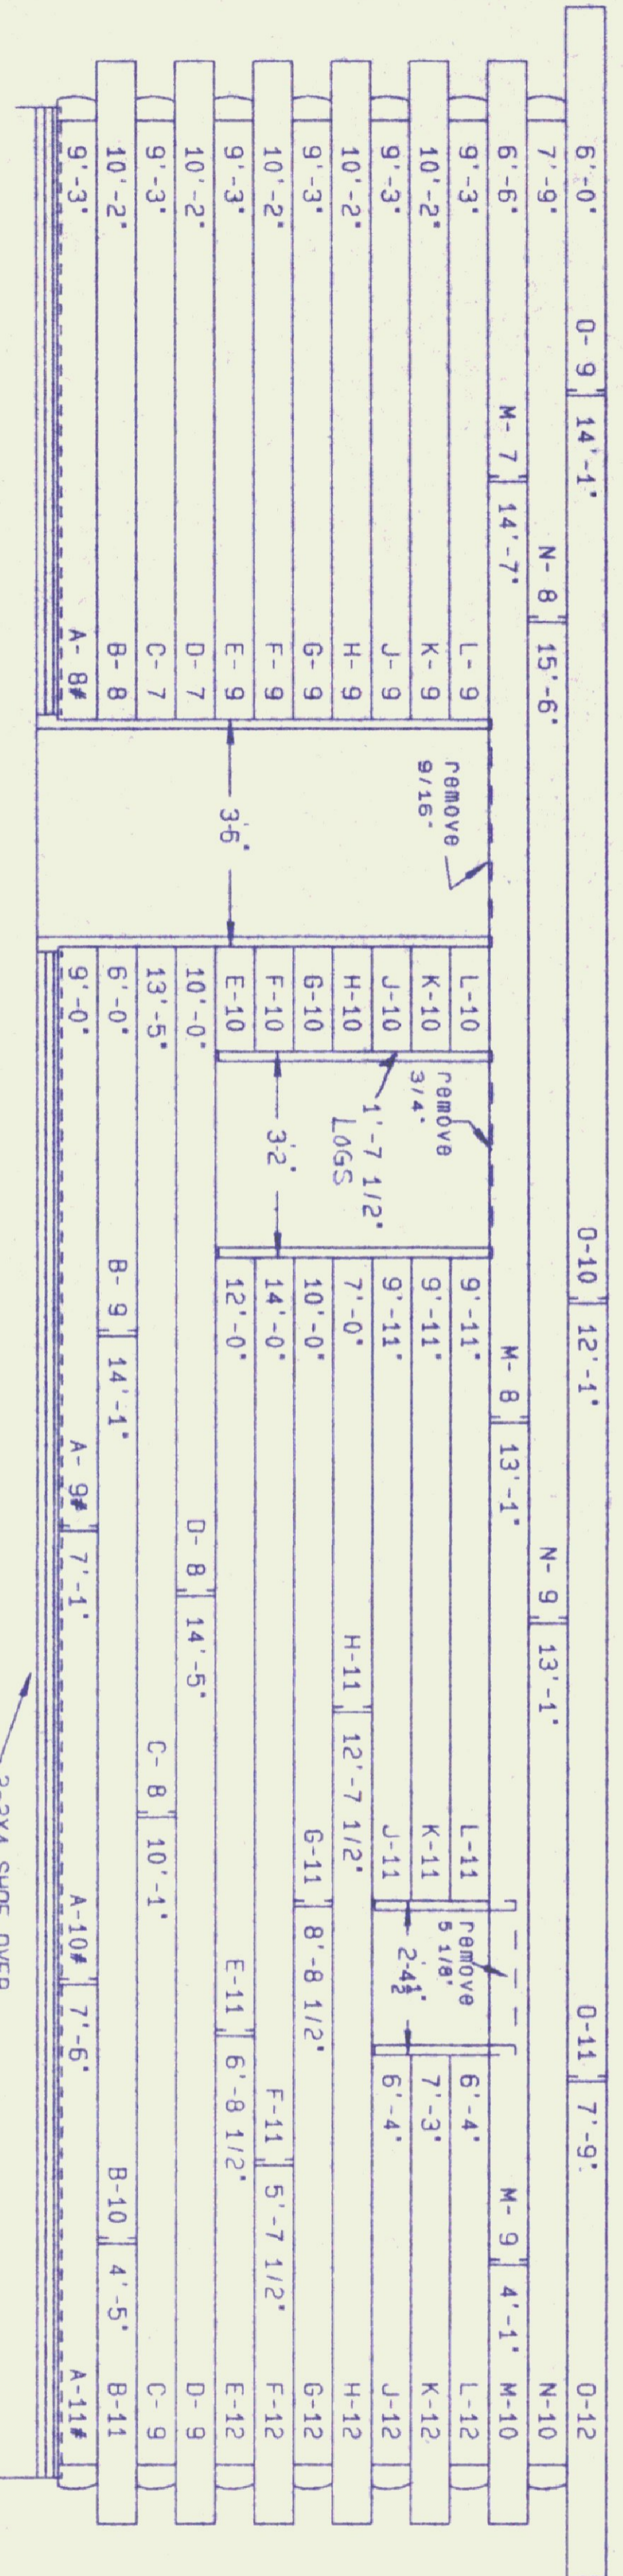

ELEVATION C

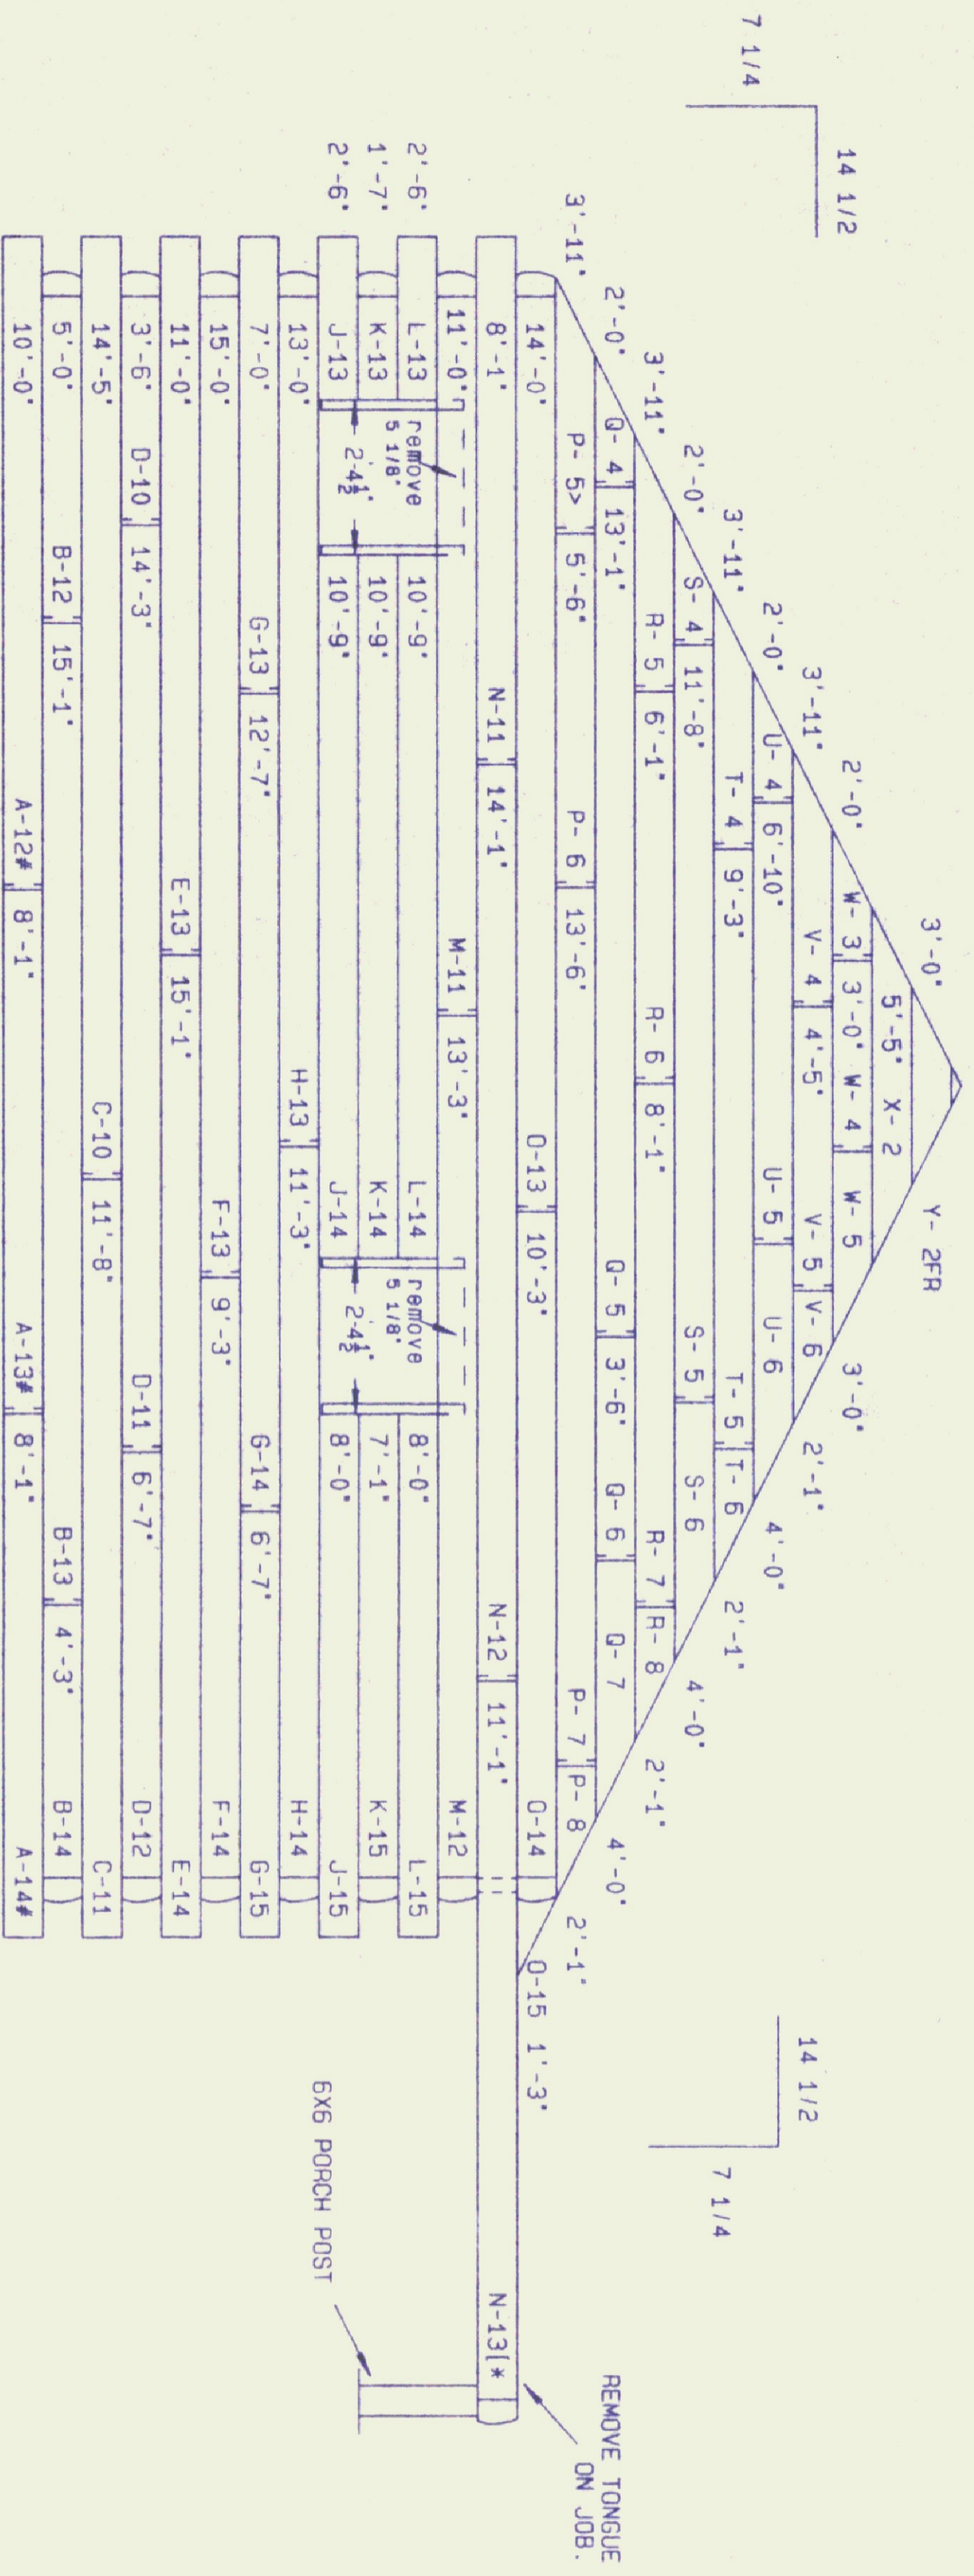

ELEVATION D

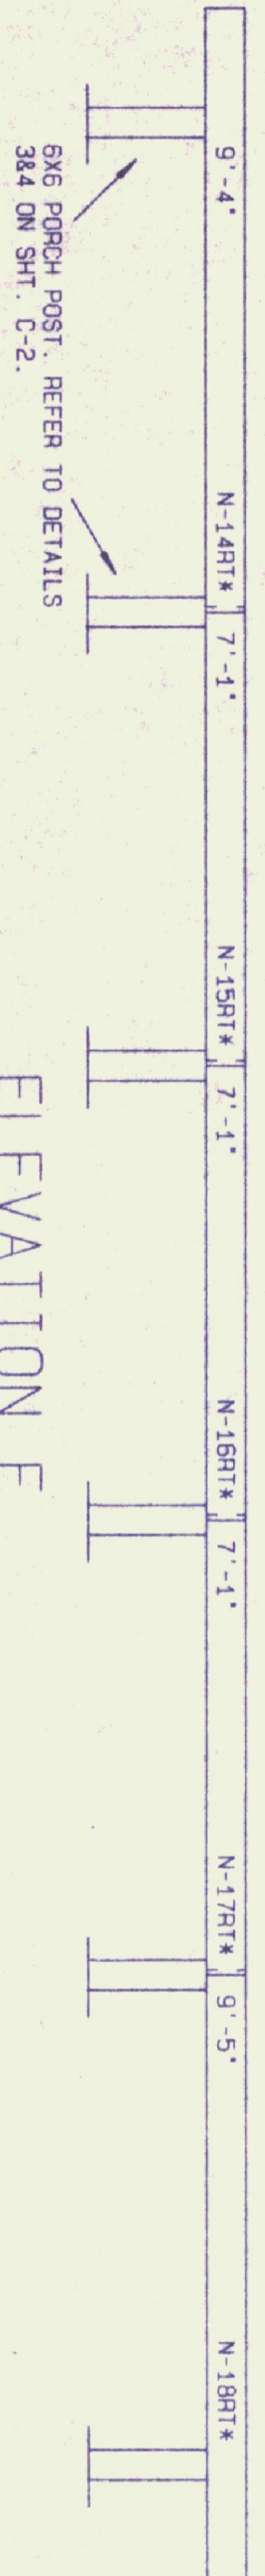

ELEVATION E

NOTCH TOP OF TONGUE 3/16" DEEP X 1" WIDE ON LOG N-13 FOR CONTINUATION OF 1/2" FOAM GASKET & CAULKING AROUND CORNER AT CORNER CUT.



© 1995 by NLH Inc

NO.					
DATE	9-25-96	PROJECT	NECCO INC. / ALBURG WELCOME CENTER	SCALE	3/8" = 1'-0"
DR	ZR	DESIGNER		SHEET NO.	8