
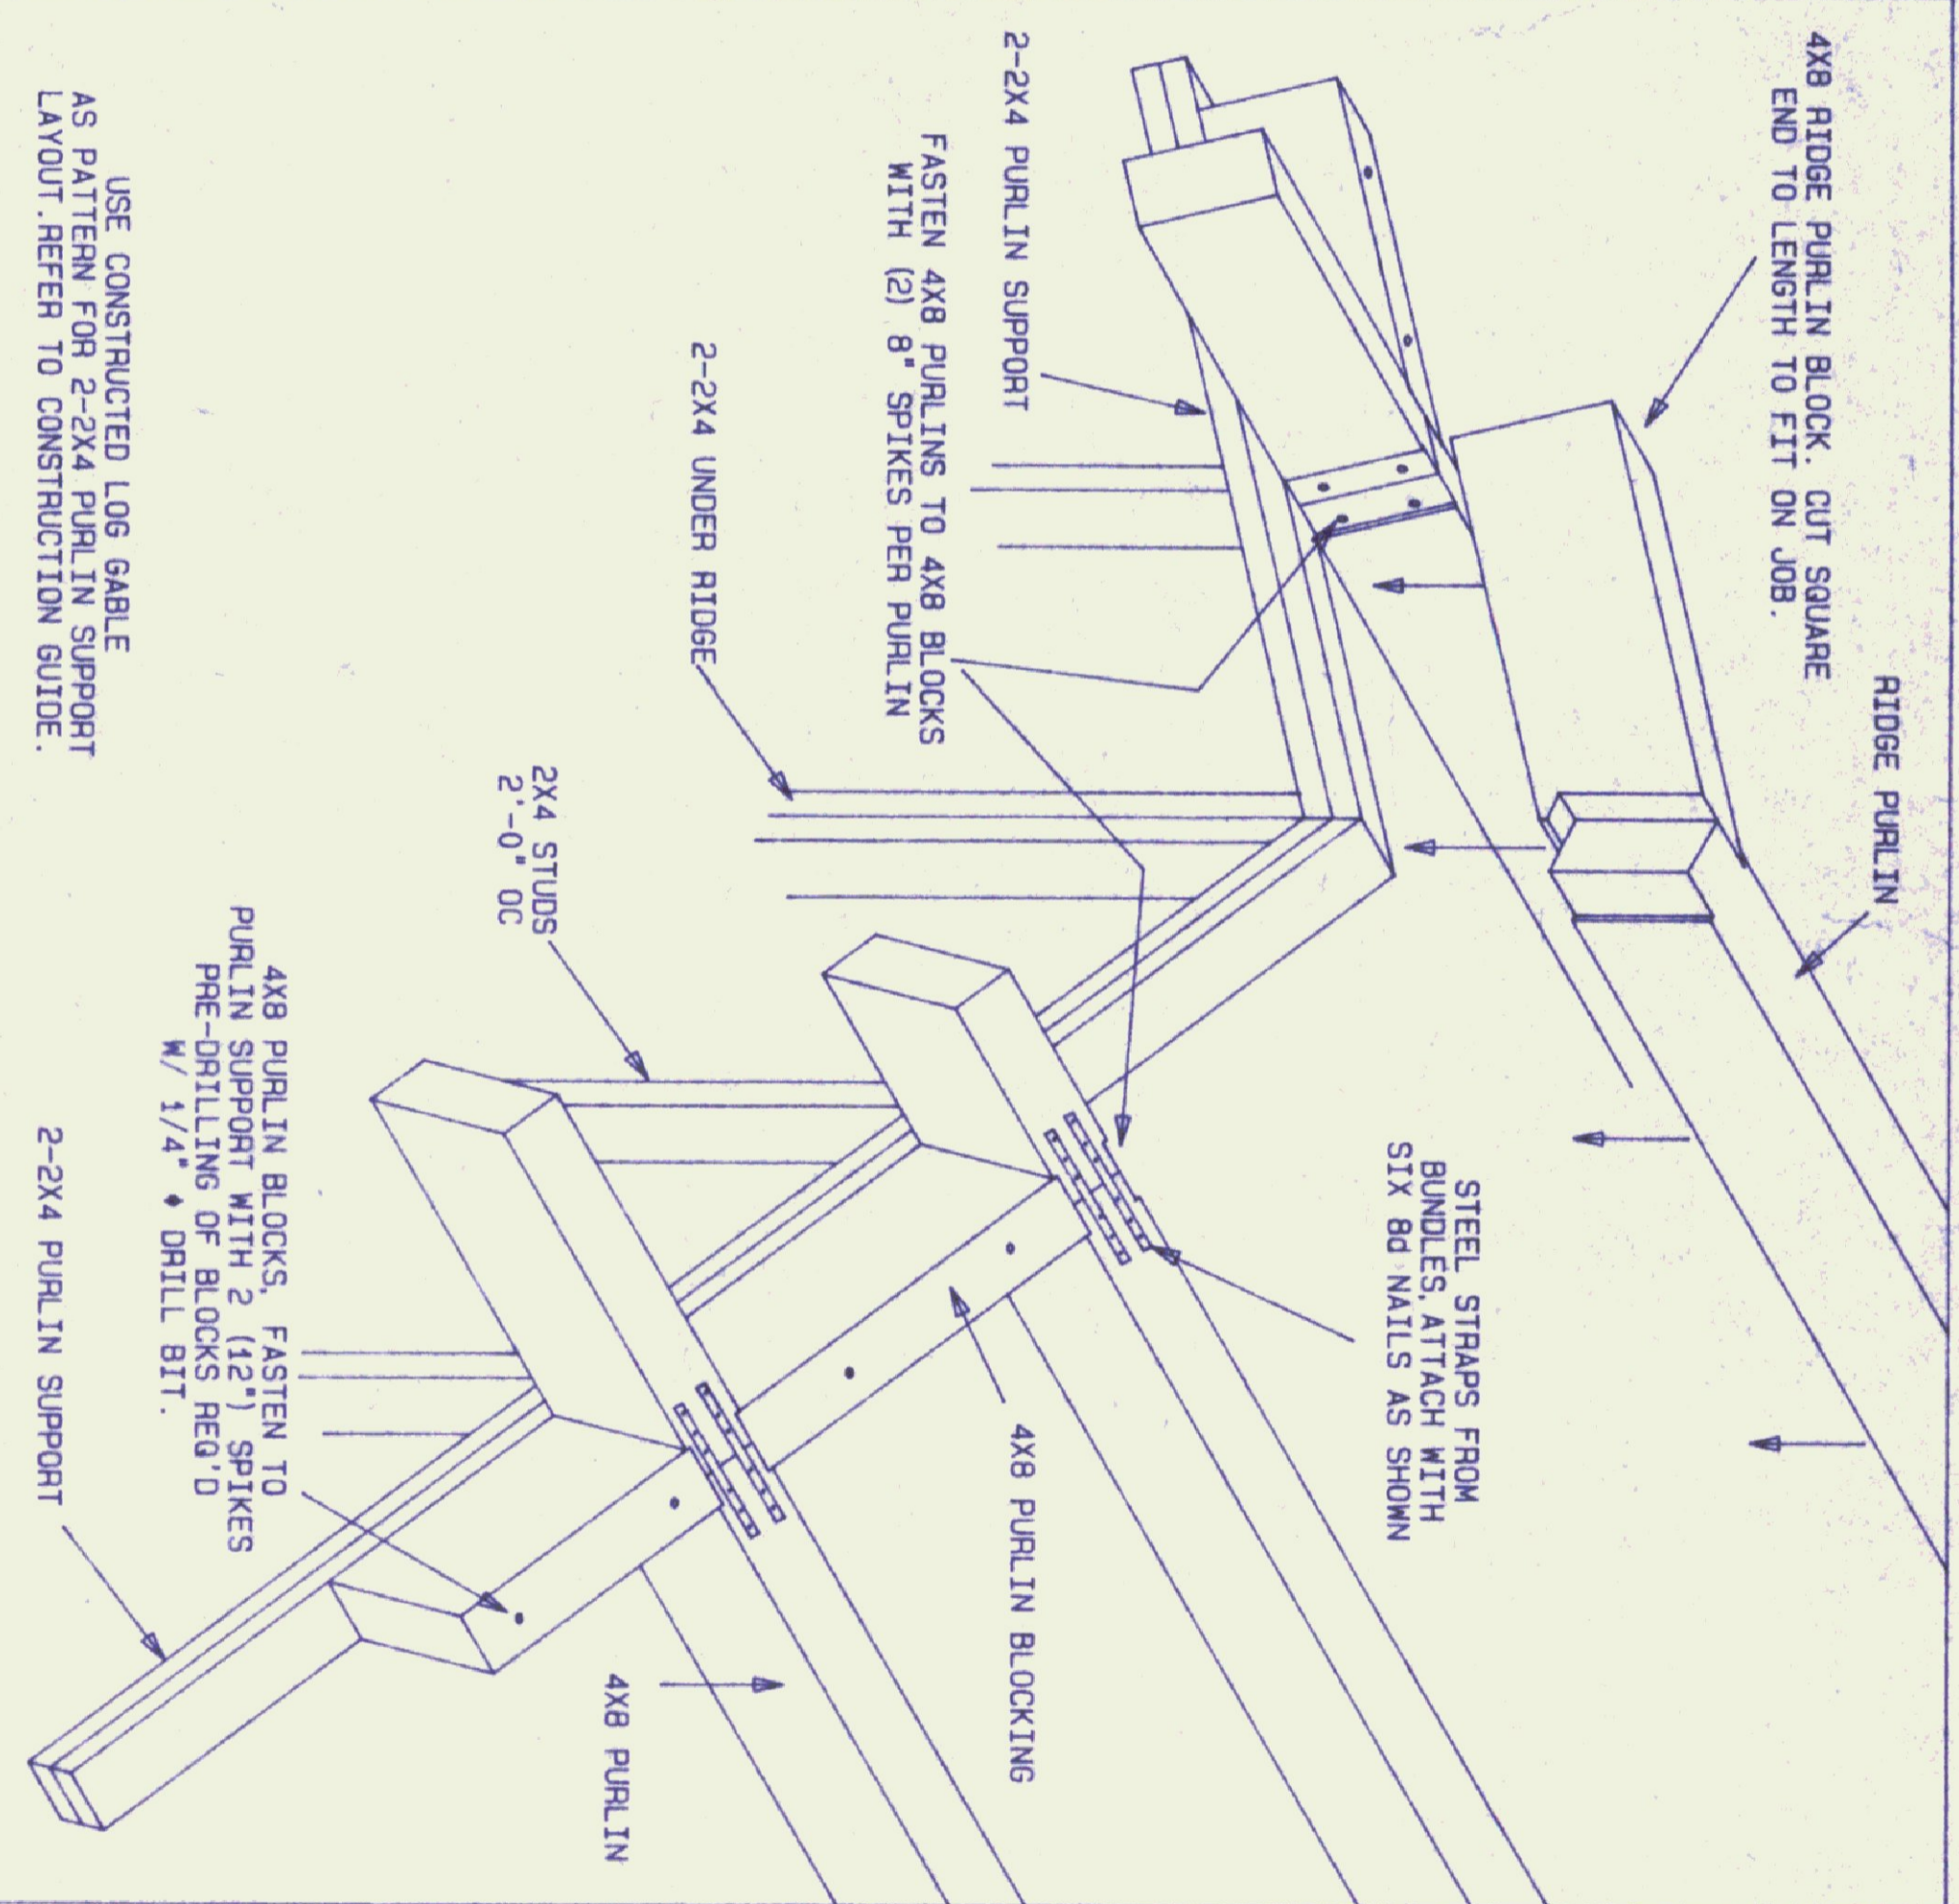


1. CUT STEEL STRAPS INTO 8" LONG STRIPS. INSTALL SIX 8d NAILS PER STRIP (3 EACH SIDE OF JOINT). INSTALL TWO STRAPS AT EACH CEILING JOIST BUTT SPLICE. CUT CEILING JOISTS TO LENGTH ON THE JOB SITE.

CEILING FRAMING DETAIL
1
SCALE: 3/4" = 1'-0"


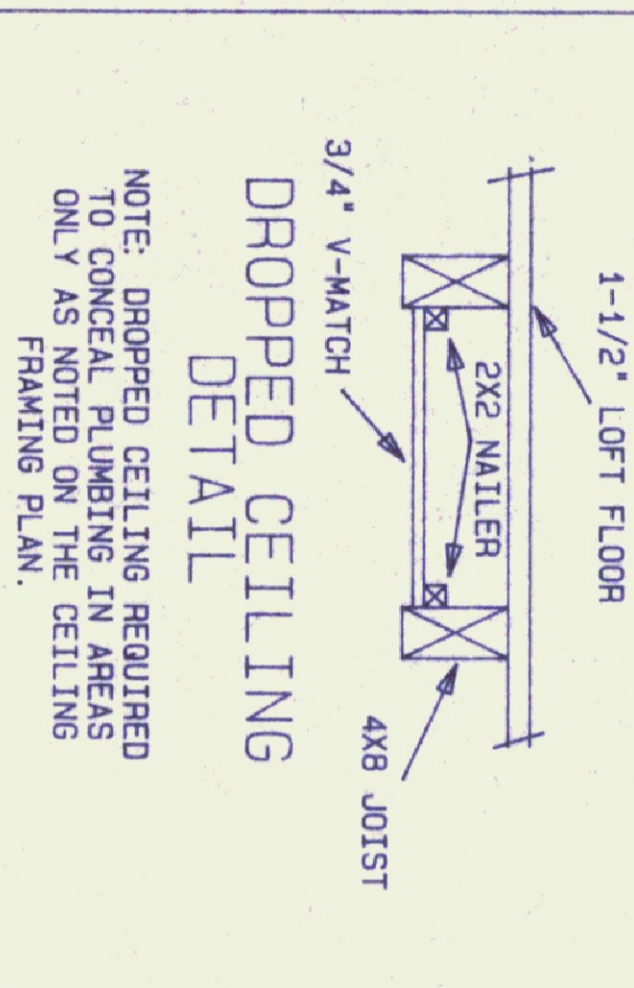


NOTE: 2-2X8 BLOCKING REQUIRED BETWEEN 4X8 JOISTS IN LIEU OF 2X4 BLOCKING WHEN SECOND FLOOR ROOF SUPPORTING PARTITION IS LOCATED ABOVE FIRST FLOOR PARTITION.



3/4" V-MATCH PANELING BLIND NAIL THROUGH TONGUE. APPLY V-GROOVE OUT PANELING MAY BE APPLIED VERTICALLY HORIZONTALLY, OR DIAGONALLY. NOTE: IF APPLIED HORIZONTALLY, PANELING WILL NOT ALIGN WITH LOG COURSES.

2" CHAIR RAIL, RIP FROM 3/4" V-MATCH

INTERIOR PARTITION DETAIL
4
SCALE: 3/8" = 1'-0"

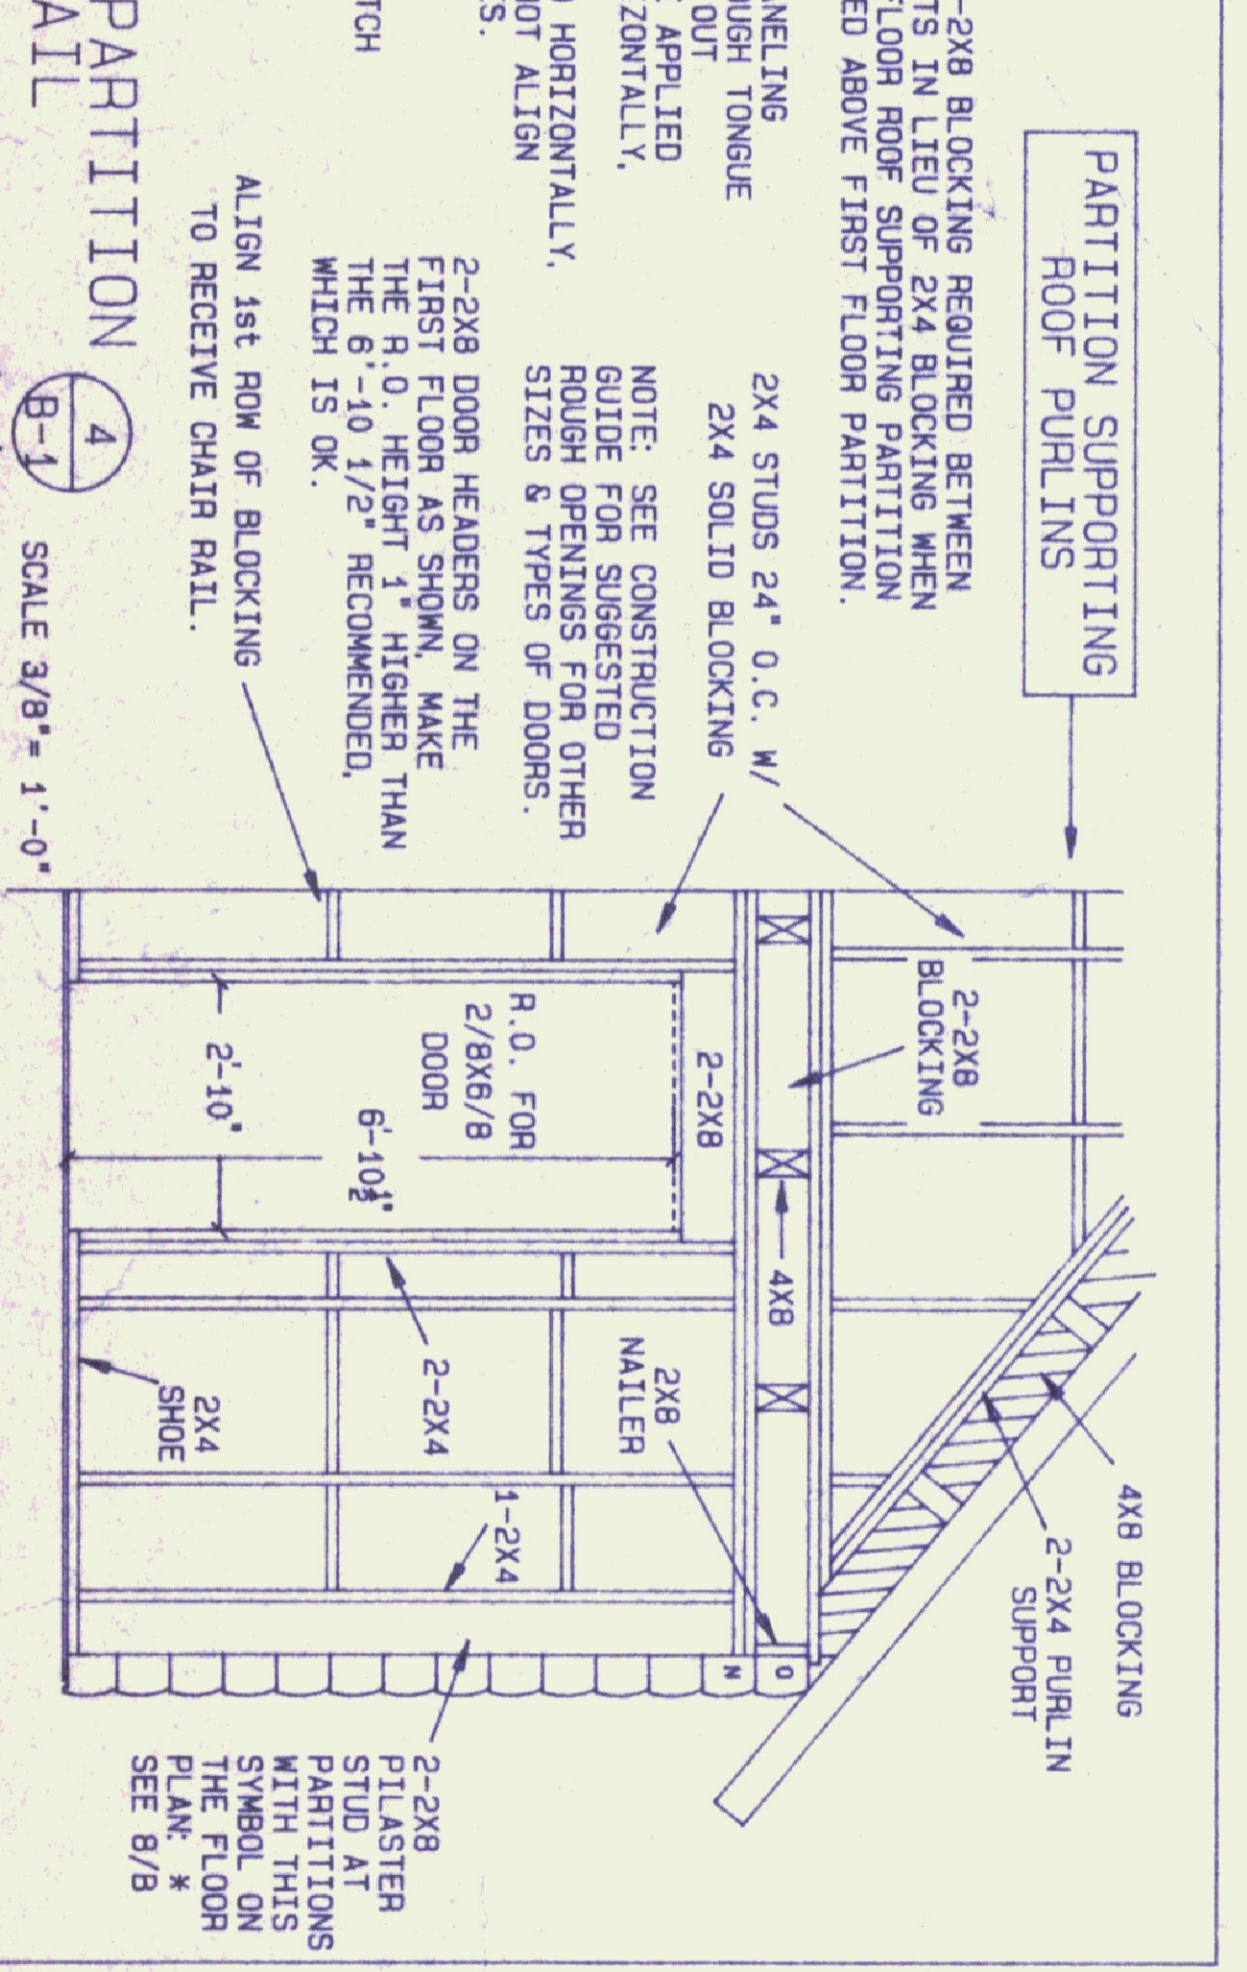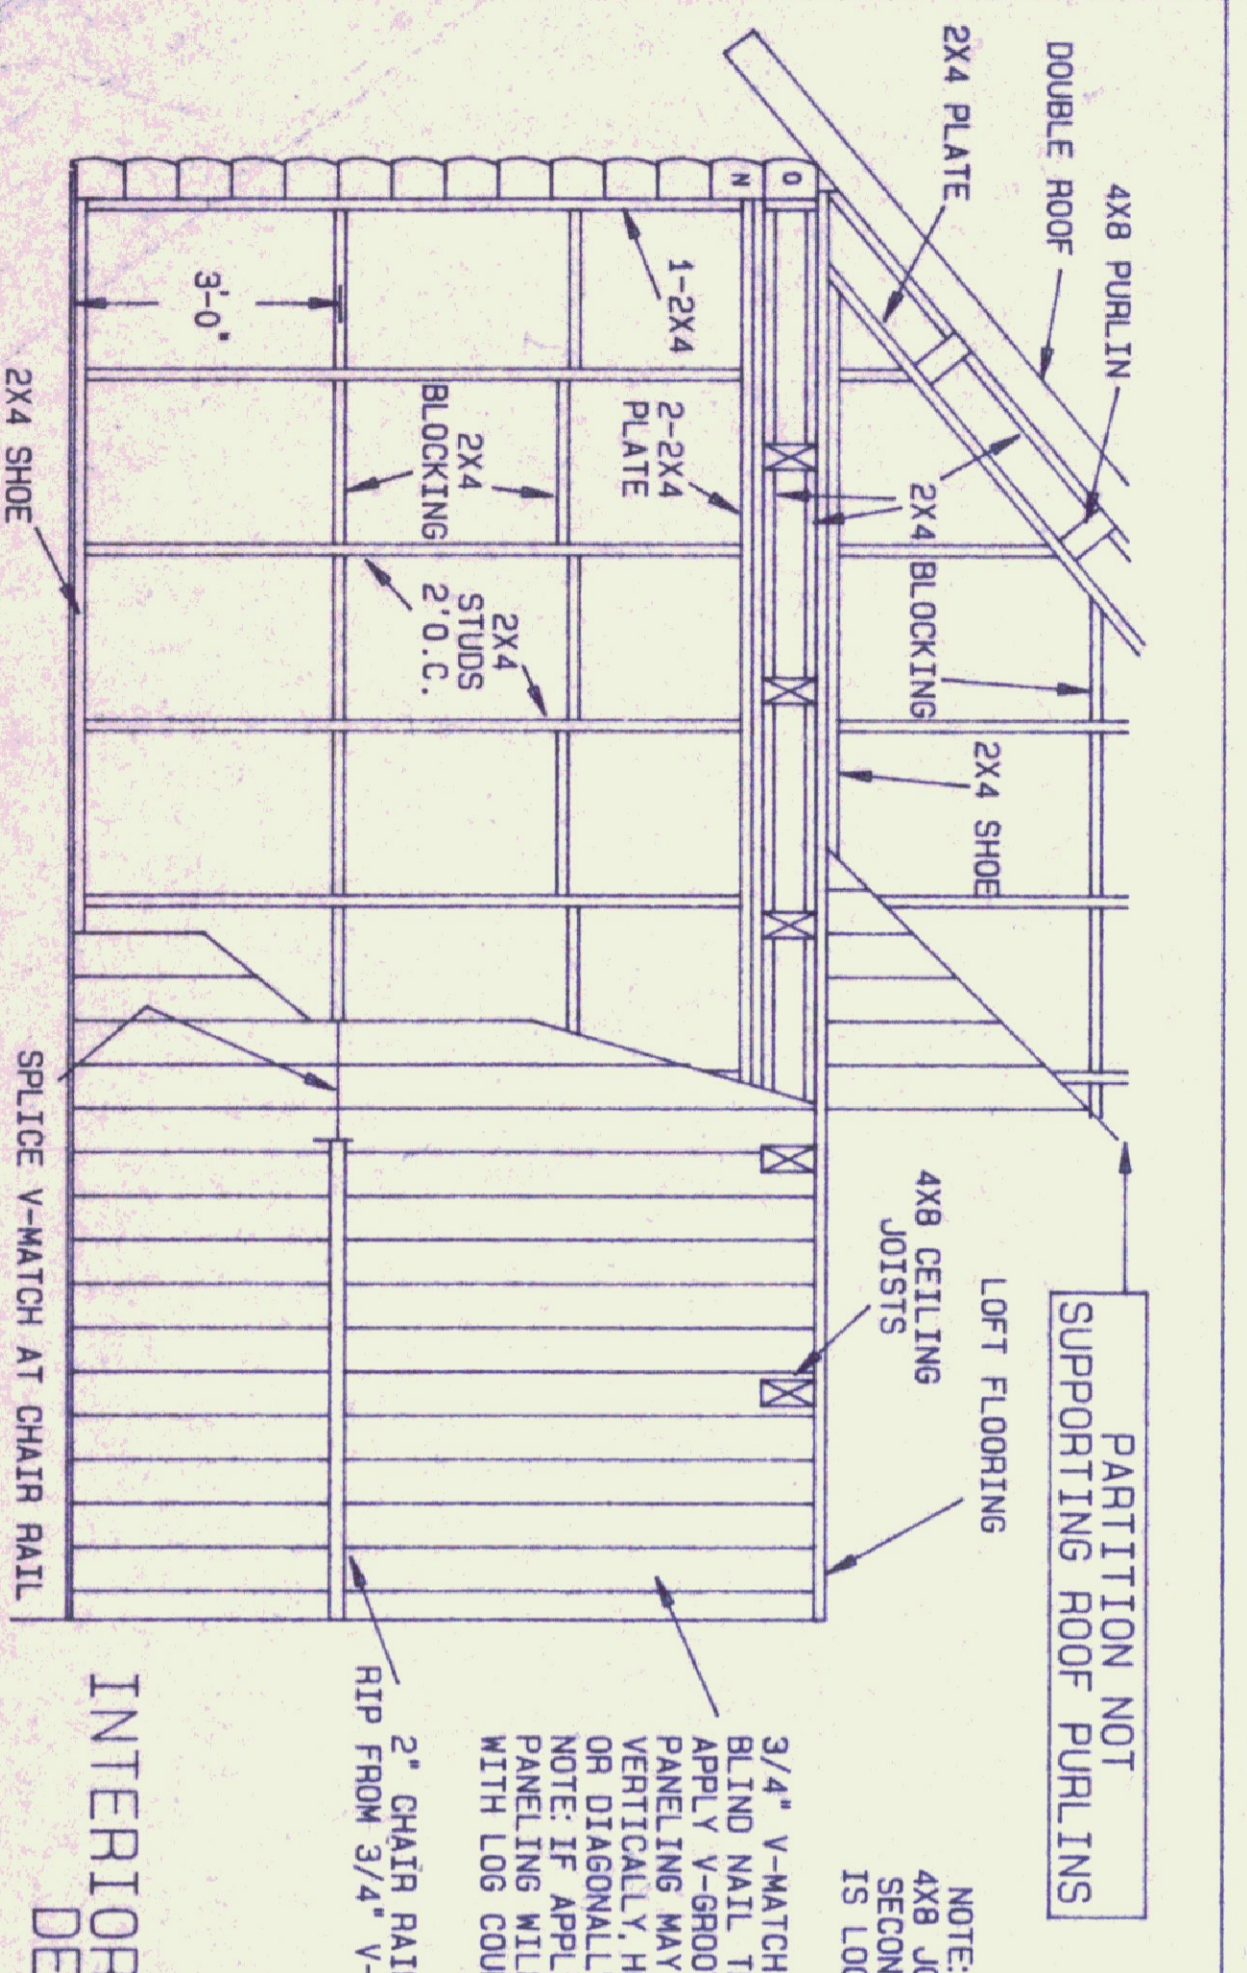

GENERAL NOTES:
REFER TO "CONSTRUCTION GUIDE" FOR ADDITIONAL INFORMATION ON CEILINGS, PARTITIONS, AND 2-2X4 PURLIN SUPPORTS.
DETAILS ON THIS SHEET ARE GENERAL AND MAY NOT APPLY TO ALL BUILDINGS.

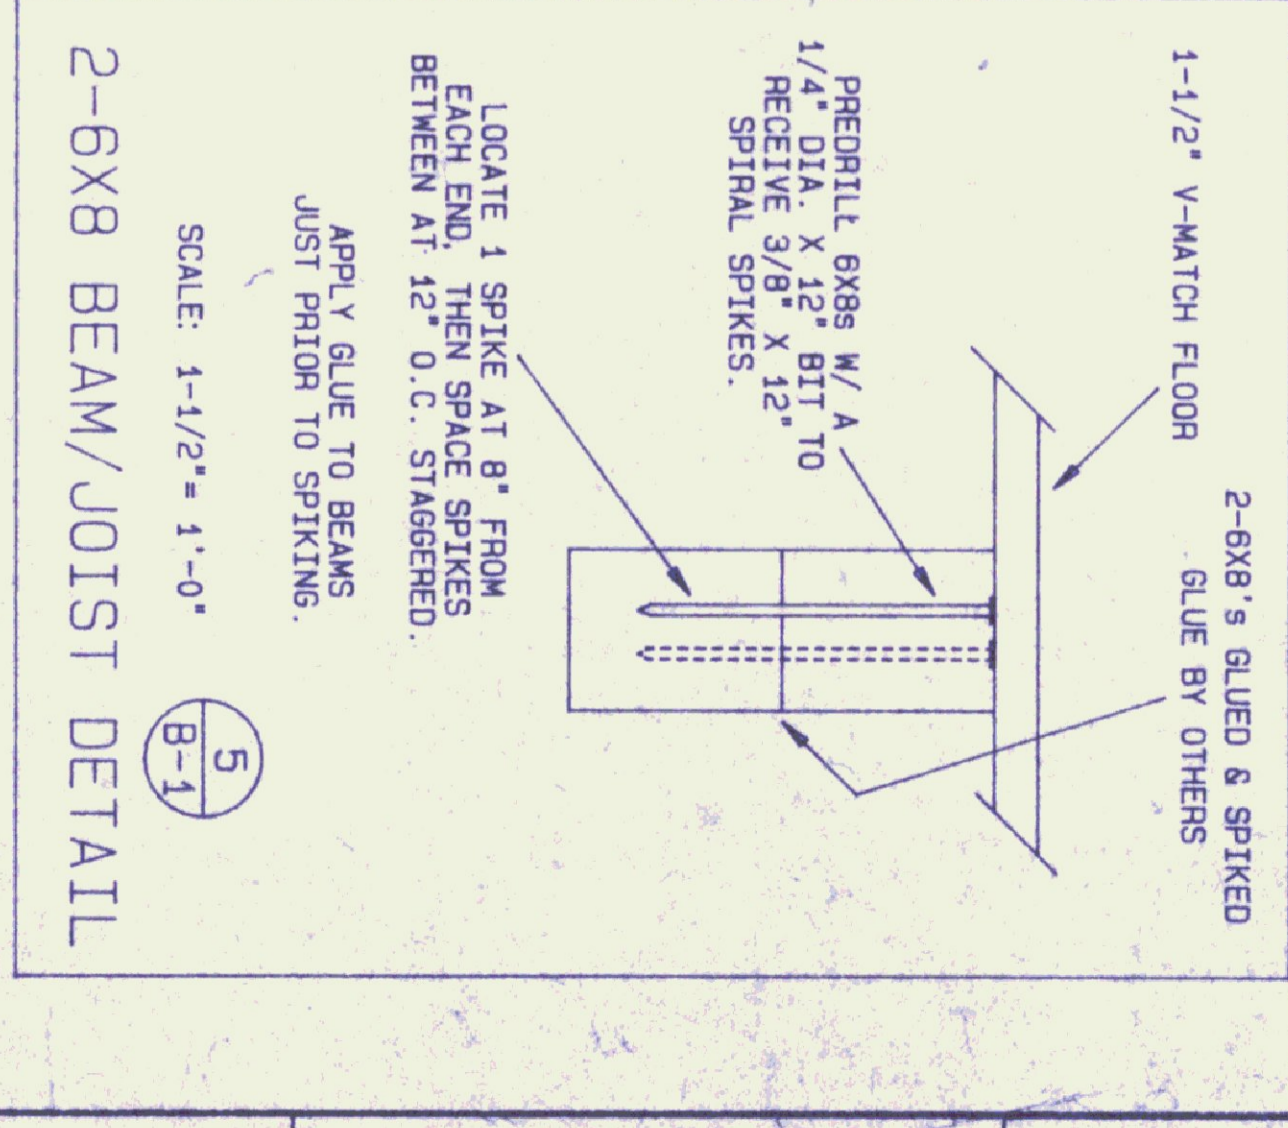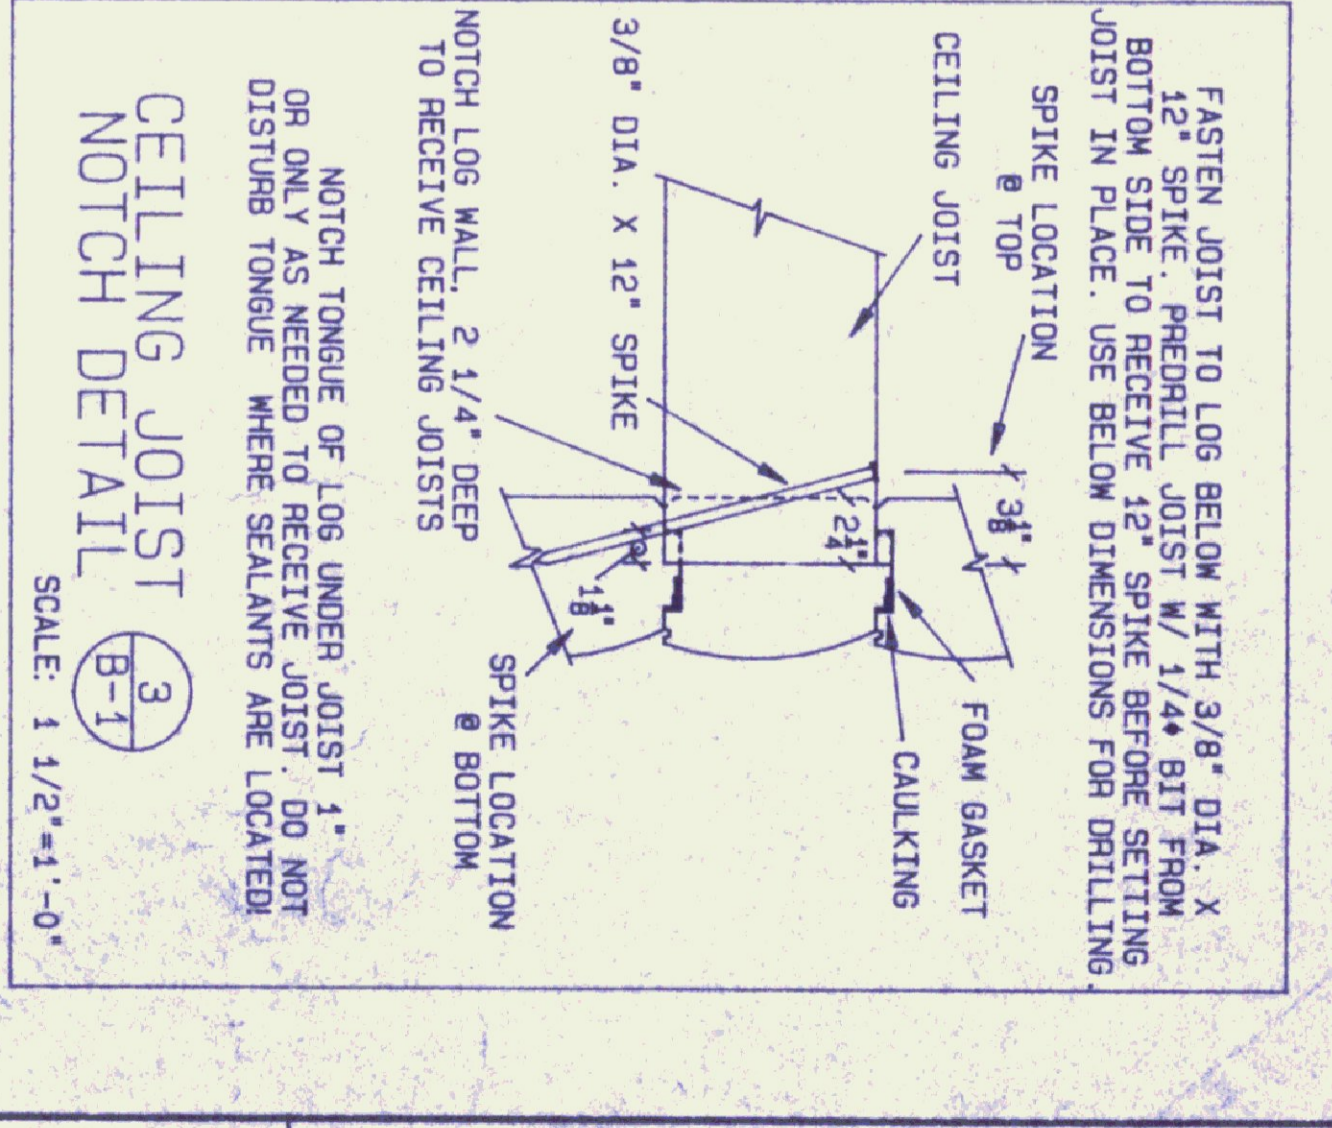

© 1991 by N.H.I. Inc.

Log Homes

STANDARD DETAILS D-96

DATE: JAN. 1, 1995
SCALE: AS NOTED

PROJECT NAME: CEILINGS & PARTITIONS

PLANNING: NE

SHEET NO: B-1

NO.	REVISION	DATE	BY	CHKD

DRAWN: MG
CHECKED: SD

WINDOWS: MODEL: STANDARD DETAILS D-96