
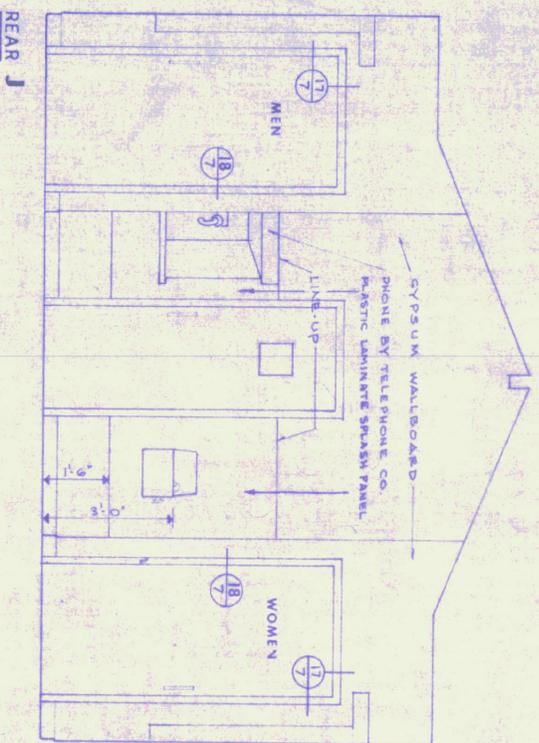




4" TO 6" WASHED GRAVEL FILL  
 POLYETHYLENE MOISTURE STOP  
 2" X 4" RIGID POLYSTYRENE  
 SOLE INSULATION

NOTE ALL FIXTURE HEIGHTS SHOWN MUST BE MAINTAINED  
 REGARDLESS OF MANUFACTURERS RECOMMENDATIONS  
 ALL VENTS TO BE FRAMED WITH 2 X 4 LUMBER  
 FOUNTAIN MOUNTINGS TO BE REINFORCED WITH 2 X 4 LUMBER

SECTION A-A

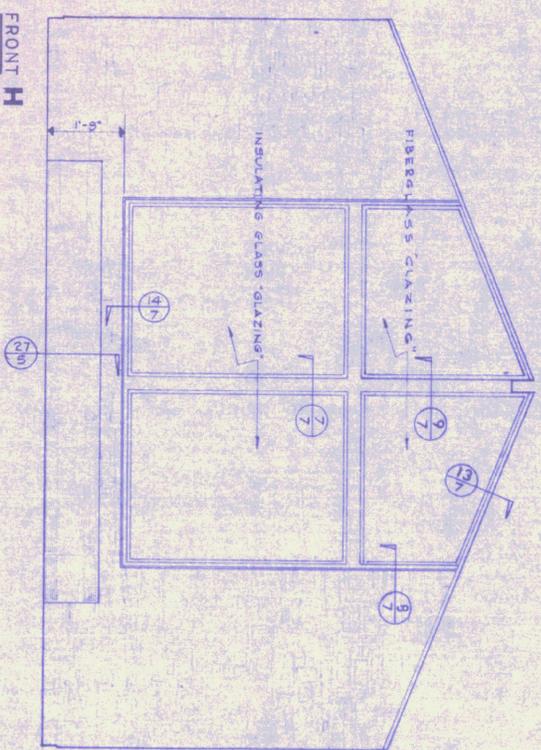

LOBBY ELEVATIONS

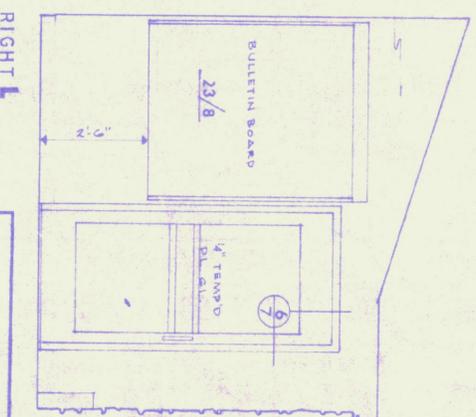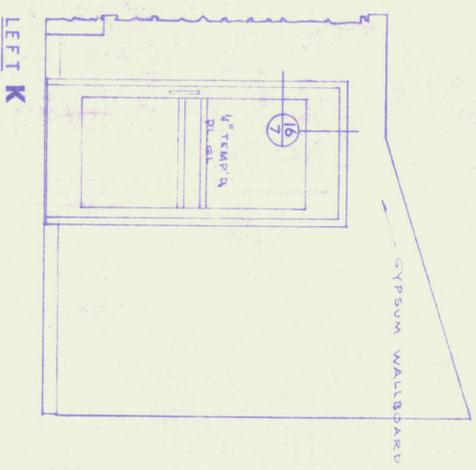

ROADSIDE REST FACILITIES  
 LONGITUDINAL SECTION & INTERIOR ELEVATIONS

STATE OF VERMONT  
 DEPARTMENT OF HIGHWAYS

PROJECT Geo-Fair N<sup>o</sup> I B 7-3 (50)  
 SCALE: 1/2" = 1'-0"  
 SHEET 11 OF 35