



LEGEND

---	SOIL & WASTE
---	VENT
---	COLD WATER
---	HOT WATER
---	CLEANOUT
---	HOSE BIB
---	C.O.
---	H.B.

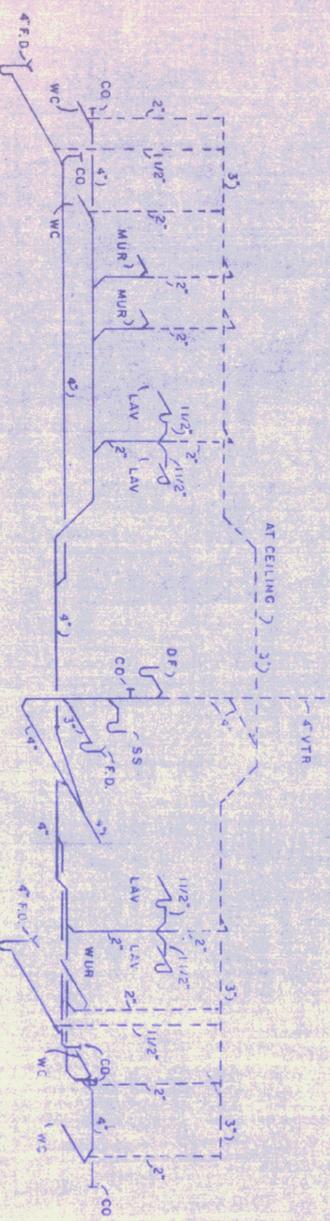


RISER DIAGRAM
SOIL & WASTE
NO SCALE

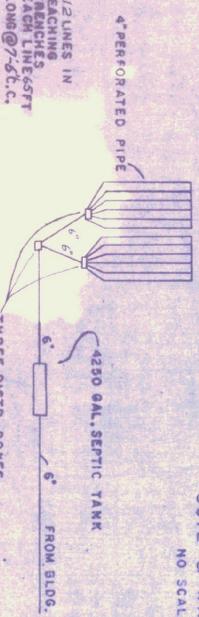

SEPTIC TANK @ LEACHING FIELD
SEE PLOT PLAN FOR LOCATION

SEWAGE DISPOSAL

PERCOLATION RATE	1/6 MIN/INCH
ALLOWABLE APPLICATION RATE	1/3 GAL./DAY/SF
SEWAGE FLOW	3000 G.P.D.
LEACHING AREA	2340 SF
LENGTH OF 3\"/>	

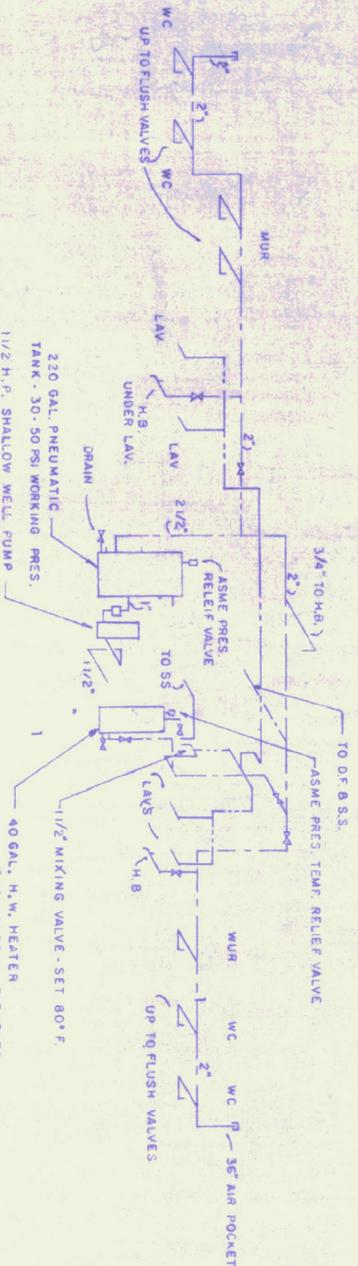

RISER DIAGRAM
WATER
NO SCALE

Southbound Rest Area
ROADSIDE REST FACILITIES
PLUMBING (GEC-48-004, M-1)

STATE OF VERMONT
DEPARTMENT OF HIGHWAYS

PROJECT GEC-48-004, M-1
SCALE 1/4" = 1'-0"
SHEET 18 OF 35

P-1