



NOTE
SEE ARCH. SECTIONS FOR HEATER LOCATIONS

HEATING PLAN
SCALE 1/4"=1'-0"

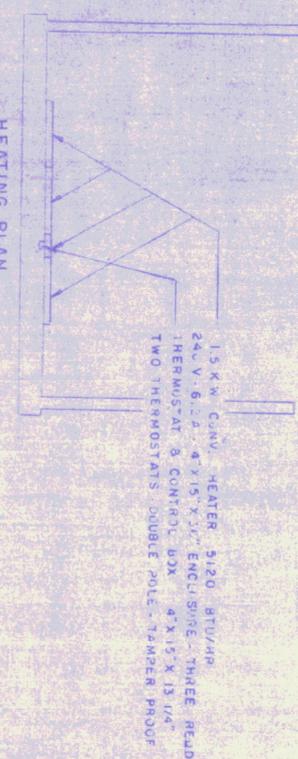


SECTION
AT VENTILATION UNIT
SCALE 1/2"=1'-0"

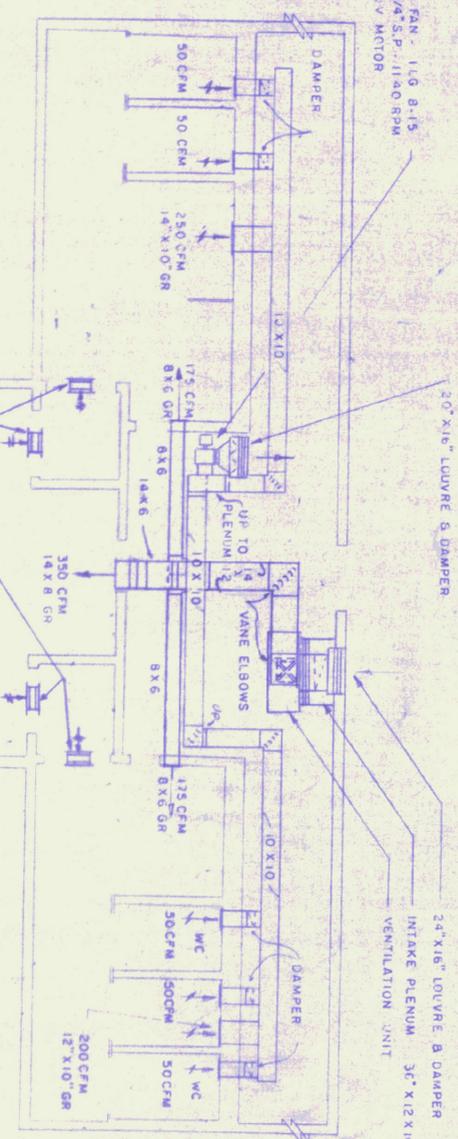


NOTE
1. SEE ARCH. SECTIONS FOR GRILLE LOCATIONS
2. SEE ARCH. DETAIL FOR DUCT DOWN AT WATER CLOSETS.

VENTILATION PLAN
SCALE 1/4"=1'-0"

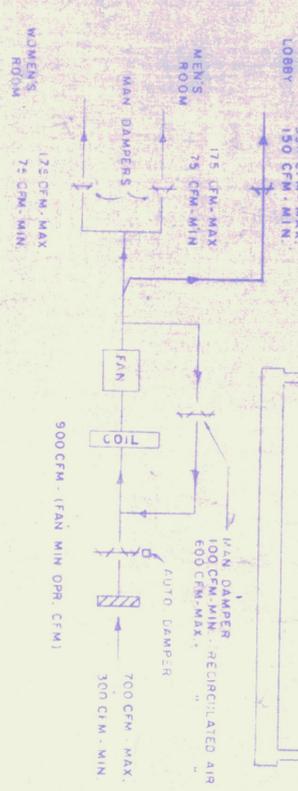

VENTILATION SYSTEM
SUPPLY

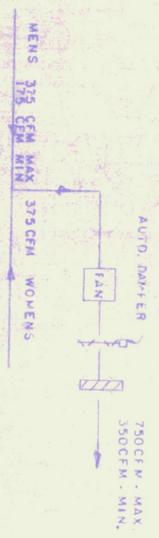

VENTILATION SYSTEM
EXHAUST

FLOW DIAGRAMS
NO SCALE

ROADSIDE REST FACILITIES
HEATING & VENTILATION

STATE OF VERMONT
DEPARTMENT OF HIGHWAYS

PROJECT: FAIRFAX, No. 1 89-350
SCALE: As Shown SHEET 18 OF 35