



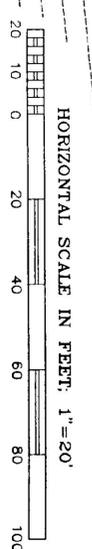

# NORTHBOUND REST AREA

- NOTES:
- 1) PROTECT TREES THAT WILL REMAIN FROM BEING DAMAGED DURING CONSTRUCTION.
  - 2) TREES/SHRUBS TO BE RELOCATED SHALL BE TRANSPLANTED IN THE LOCATION INDICATED ON THE LANDSCAPING PLAN. REMOVAL, TEMPORARY STORAGE AND REINSTALLATION.

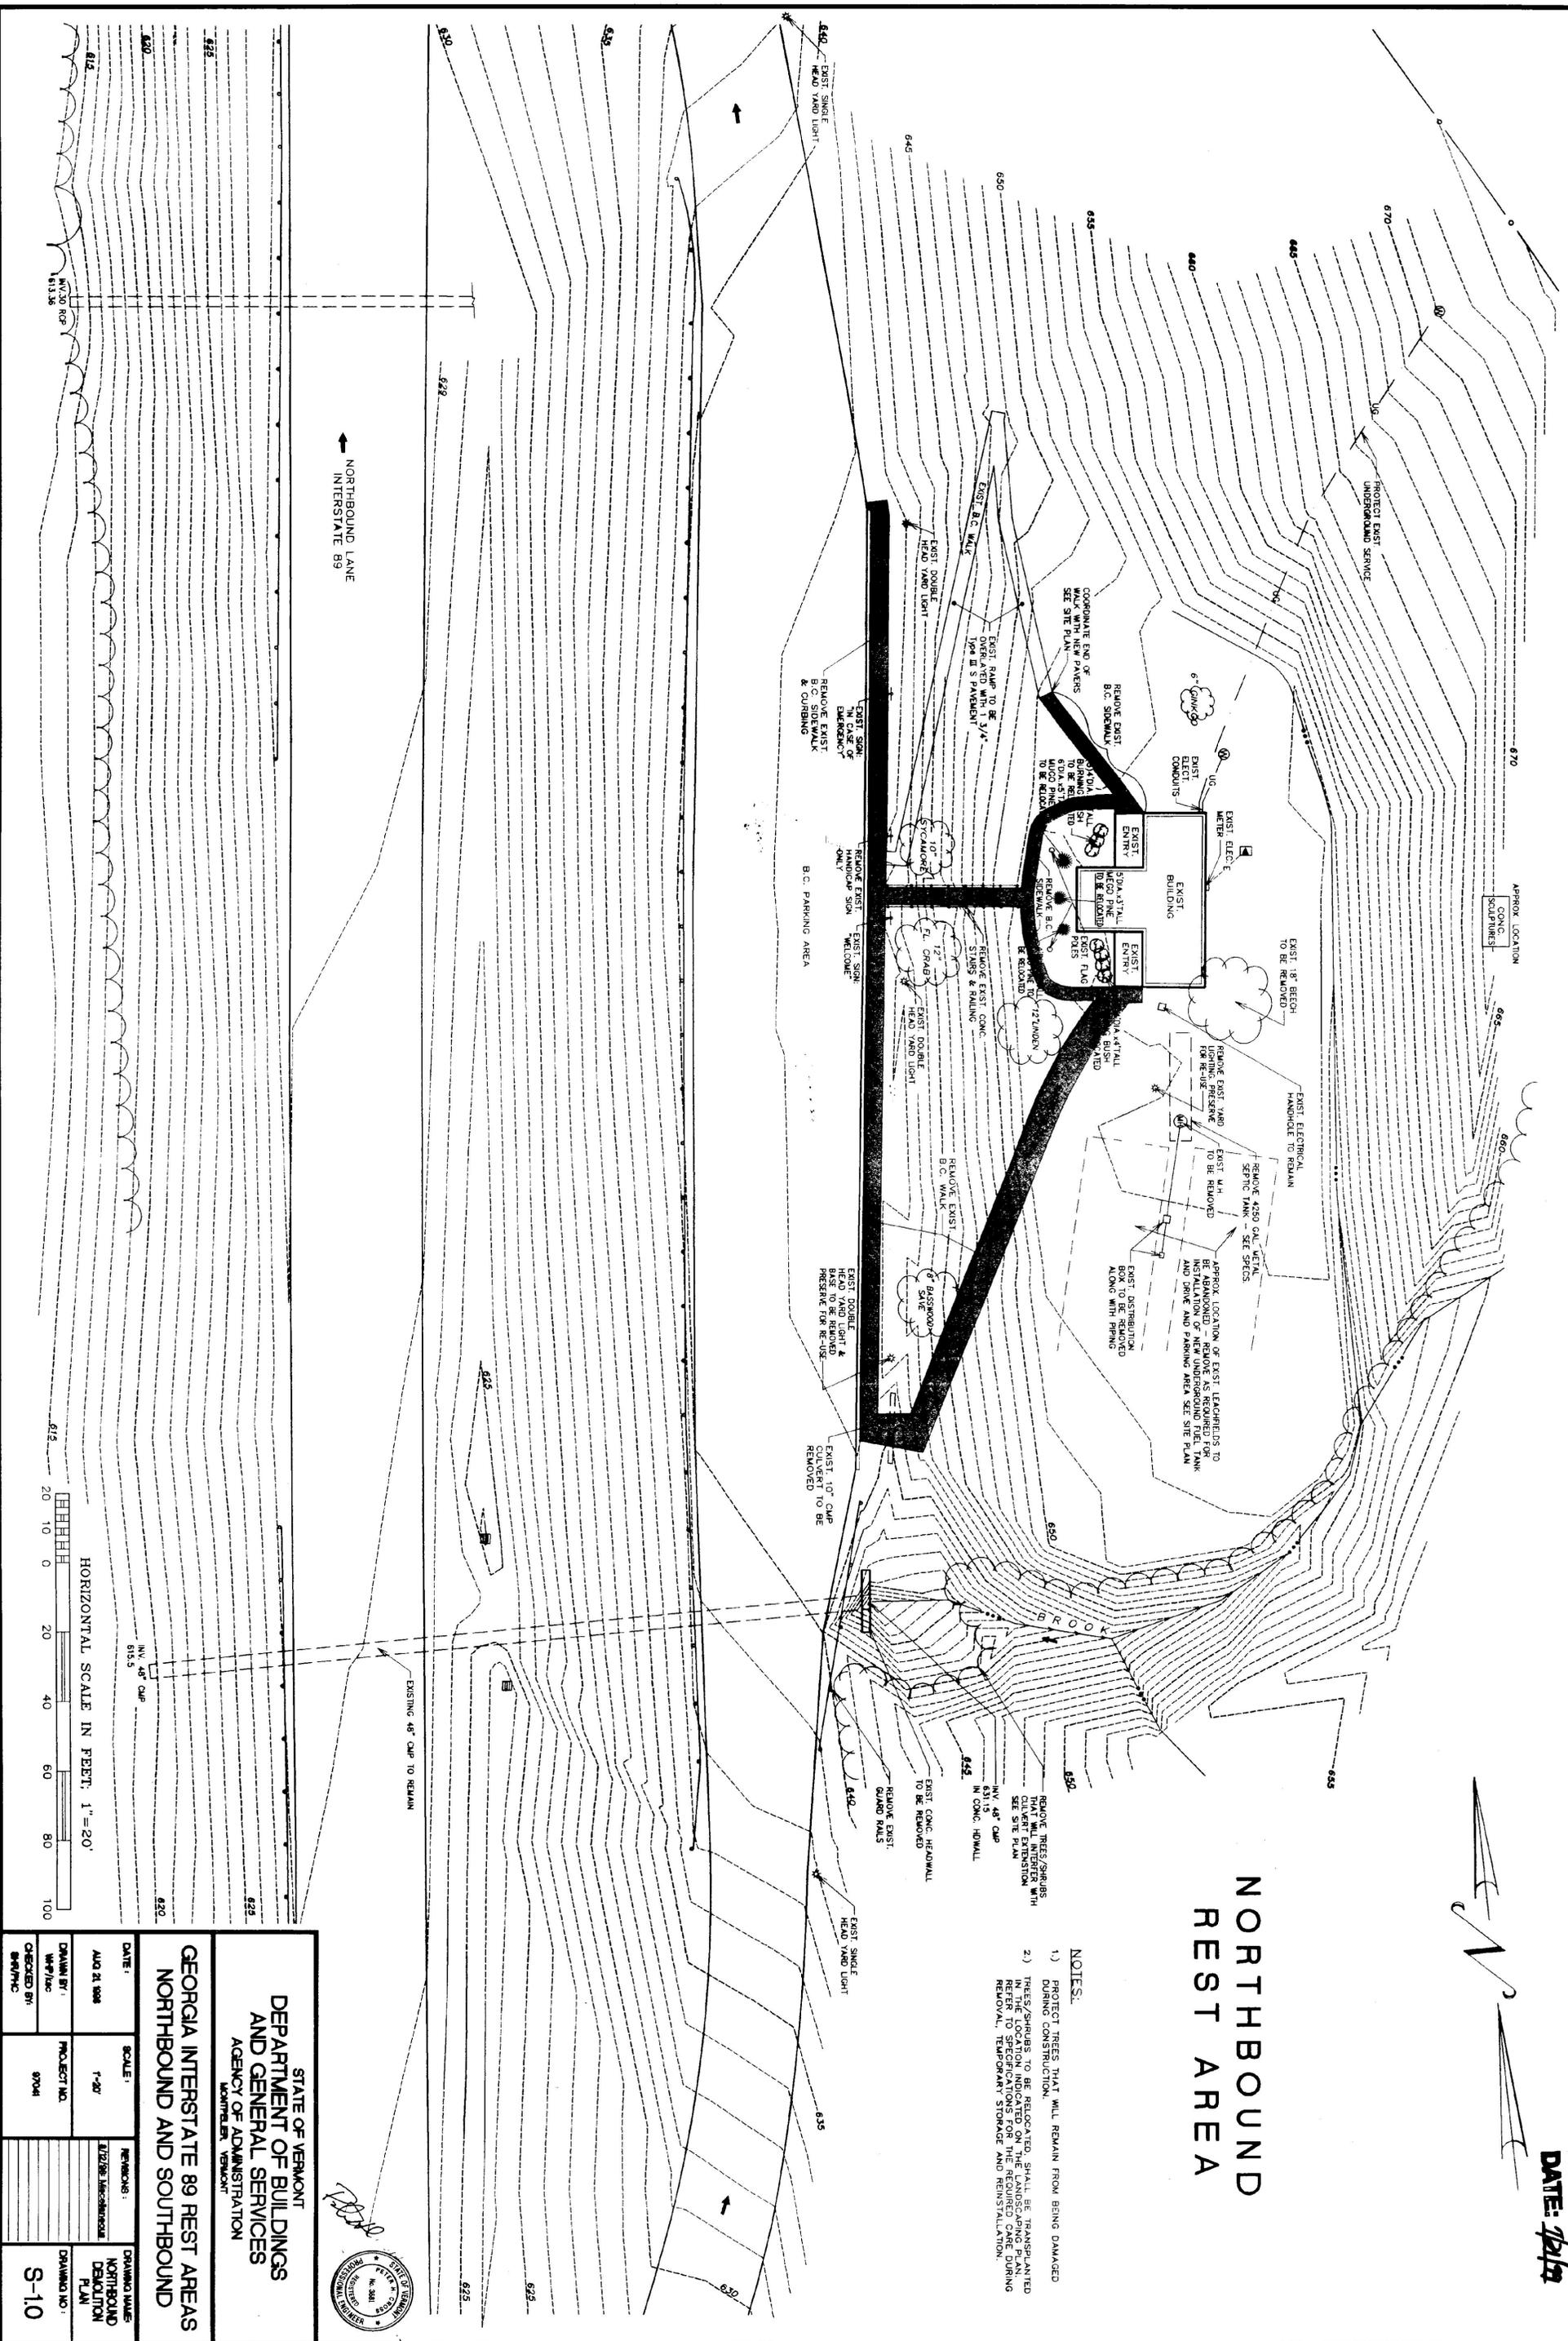

<p><b>GEORGIA INTERSTATE 89 REST AREAS NORTHBOUND AND SOUTHBOUND</b></p>			
DATE:	SCALE:	REVISIONS:	DRAWING TITLE:
DRAWN BY:	PROJECT NO.	CHECKED BY:	DRAWING NO.:
WJF/lac	97041	WJF/lac	S-10