


- GENERAL PROJECT NOTES:**
1. THE CONTRACTOR SHALL BE RESPONSIBLE FOR FIELD VERIFYING ALL DIMENSIONS RELATED TO THE EXISTING BUILDING AND SITE. NEW WORK SHALL BE LAID OUT AND DIMENSIONS CHECKED FOR CONFORMITY WITH DIMENSIONS.
 2. THE EXISTING ROOF IS ASSUMED TO BE DESIGNED FOR 40+ LBS/SF LIVE LOAD AND TO BE CAPABLE OF SUPPORTING THE PROPOSED ROOF OVERBUILD. THE CONTRACTOR SHALL NOTIFY THE A/E WHEN THE ROOF SYSTEM AND BEARING POINTS AT STONE FACADE HAVE BEEN UNCOVERED TO ALLOW REVIEW OF HIDDEN EXISTING STRUCTURAL CONDITIONS.
 3. STONEWORK: LIMITED STONE REMOVAL AND INFILL IS REQUIRED TO THE MAIN FACADE. THE CONTRACTOR SHALL ATTEMPT TO SALVAGE REMOVED STONE FOR REUSE AT INFILL LOCATIONS. IF ADDITIONAL STONE IS REQUIRED, NEW TO MATCH EXISTING IN SIZE, COLOR, TEXTURE, ETC., SHALL BE SUBMITTED TO THE A/E FOR APPROVAL. MORTAR SHALL MATCH EXISTING IN COMPOSITION, JOINT SIZE AND SHAPE AND COLOR. ALL STONEWORK SHALL BE COLORED WITH LOW PRESSURE WATER PATTERN.
 4. PRESSURE OF WATER: PITCH ALL SUBBASE AND BASE COURSE MATERIALS SIMILAR TO THE FINISHED SURFACE. PONDING WITHIN THE BASE AND SUBBASE COURSES WILL NOT BE ACCEPTABLE. AT ALL WALKS AND PATERS SHALL PITCH AWAY FROM BUILDING WHERE APPLICABLE TO AVOID STANDING WATER.
 5. ALL EXTERIOR AND INTERIOR SURFACES SHALL RECEIVE AT LEAST ONE COAT OF PAINT. REFER TO FINISH SCHEDULE FOR ADDITIONAL INFORMATION.
 6. THE CONTRACTOR SHALL COORDINATE AND PROVIDE ALL CUTOUTS, BLOCKING, BACKPLATES, RECESSED SLABS REQUIRED TO INSTALL THE WORK AND EQUIPMENT SHOWN.
 7. THE CONTRACTOR SHALL PROVIDE ALL TRENCHES FOR MECHANICAL WORK INCLUDING BACKFILL, SLAB REPAIR, AND RESURFACING/REFINISHING TO MATCH EXISTING ADJACENT OR AS REQUIRED TO RECEIVE SCHEDULED NEW FINISHES.
 8. CONCRETE INFILLS IN SLAB CUTS/OPENINGS OVER 6" WIDE SHALL BE DOWNED INTO EXISTING CONCRETE SLAB WITH #4 BARS BILLED AND DRIVEN (6" TOP) AT 2'-0" O.C. MAX.

- REFINISHING OF EXISTING SURFACES:**
1. WHERE EXISTING SURFACES ARE SCHEDULED TO REMAIN, THEY SHALL BE PREPARED AS CALLED FOR IN THE PAINTING SPECIFICATION AND REFINISHED PER THE ROOM FINISH SCHEDULE.
 2. WHERE EXISTING SURFACES ARE DAMAGED OR LEFT UNFINISHED BY REMOVALS OR NEW CONSTRUCTION, REPAIR OR REPLACE DAMAGED AREAS TO MATCH EXISTING ADJACENT MATERIAL AND SURFACES, INCLUDING TEXTURE, LEVEL, ALIGNMENT, COLOR AND APPEARANCE. ALL PATCHES SHALL BE BLENDED INTO ADJACENT SURFACES.

1 GENERAL PROJECT NOTES
SCALE: N.T.S.

1. ANGLE	AN.	ANION	AN.
2. CHANNEL	CH.	CHANNEL	CH.
3. PERPENDICULAR	PERP.	PERPENDICULAR	PERP.
4. PLATE	PL.	PLATE	PL.
5. ROOM/DIVIDER	RD.	ROOM/DIVIDER	RD.
6. ABOVE FINISH FLOOR	A.F.F.	ABOVE FINISH FLOOR	A.F.F.
7. ASPHALT TILE	ASPH.	ASPHALT TILE	ASPH.
8. AIR CONDITIONING	A.C.	AIR CONDITIONING	A.C.
9. ACUSTICAL TILE	ACUST.	ACUSTICAL TILE	ACUST.
10. ADJUST.	ADJ.	ADJUST.	ADJ.
11. ALUMINUM ANCHOR	ALUM.	ALUMINUM ANCHOR	ALUM.
12. ANCHOR	ANCH.	ANCHOR	ANCH.
13. ANCHOR	ANCH.	ANCHOR	ANCH.
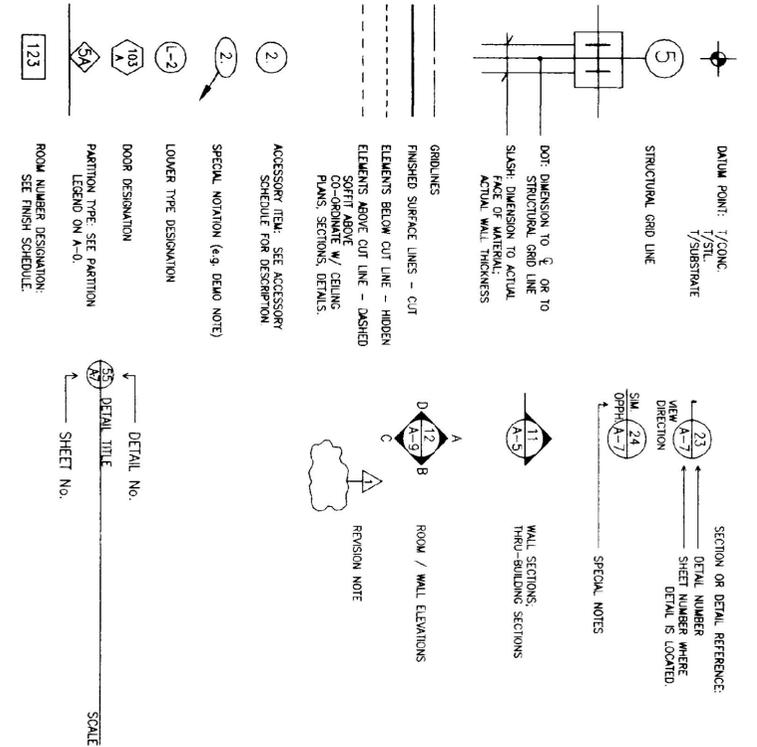

2 SYMBOLS LEGEND
SCALE: N.T.S.

1. ANCHOR	ANCH.	ANCHOR	ANCH.
2. ANCHOR	ANCH.	ANCHOR	ANCH.
3 ROOM FINISH SCHEDULE
SCALE: N.T.S.

ROOM #	ROOM NAME	FLOOR	BASE	WALLS	CEILING	W/OW TRIM	REMARKS
01	VESTIBULE	F.G.	PT-1	PT-1	PT-1	PT-6	* STONEFRONT GLAZING SYSTEM (SEE SPECS)
02	LOBBY	EPOX/S	EP-1	E/GWB	E-1	WD	
03	WOMEN TLT	EPOX/S	EP-1	E/GWB	E-1	WD	* ONLY AT AREAS COVERED BY GWB
04	MEN TLT	EPOX/S	EP-1	E/GWB	E-1	WD	
05	UNISEX TLT	EPOX	EP-1	SRT	ST-1/ST-2	PT-3	
06	CORRIDOR	EPOX	EP-1	EWB	E-1	PT-3	
07	UTIL CORR	EXG	EXG	EXG/GWB	E-1	PT-3	
08	CLOSET	EPOX	EP-1	EWB	E-1	PT-3	* PT 10 MATCH EXISTING

- NOTES:**
1. NEW WOOD AT EXTERIOR SOFFITS AND VESTIBULE CEILING SHALL BE CEDAR AND HAVE PT-6
 2. EXG: WOOD AT EXTERIOR SOFFITS SHALL HAVE PT-6
 3. THE STONEFRONT SYSTEM INCLUDING THE MAIN HALL DOORS SHALL BE PT-1
 4. ALL INTERIOR AND EXTERIOR HALL DOORS SHALL BE PT-4 EXCEPT DOORS #209, #210 WHICH SHALL BE PT-3
 5. ALL INTERIOR AND EXTERIOR HALL FRAMES SHALL BE PT-5 EXCEPT DOORS #209, #210 WHICH SHALL BE PT-3
 6. ALL EXTERIOR WINDOW TRIM FASCIA CORNERBOARDS, WOOD TRIM & COLMETS SHALL BE PT-5
 7. SEE ADDITIONAL FINISHES IN SPECS (FINISHES O, F-1, G, L, CAN BE LOCATED IN SECTION 09900.
 8. 3.04 - INTERIOR SURFACES).

- FLOORING:**
- EP-1 POURED SEAMLESS FLOORING (SEE SPECS)
 - SRT-1 STARK #681 NUDESS WHITE
 - ST-2 STARK #195 CARIBBEAN REEF

4 ABBREVIATIONS
SCALE: N.T.S.

1. ANCHOR	ANCH.	ANCHOR	ANCH.
2. ANCHOR	ANCH.	ANCHOR	ANCH.
