



COVER EXISTING REST AREA NOTIFICATION SIGNS ON THE MAINLINE  
(3) TYPICAL EACH STATION, INCLUDING ONE AT PRECEDING REST AREA.  
REMOVE DELINEATORS IN DECEL/ACCEL LANES TO POINT OF TAPPER  
COVER EXISTING MERGE SIGN ON THE MAINLINE

USE 30" X 48" "RAMP CLOSED" SIGN MOUNT SIGN ON THE CENTER  
TYPE III - BARRICADE  
STD SHT E-107A

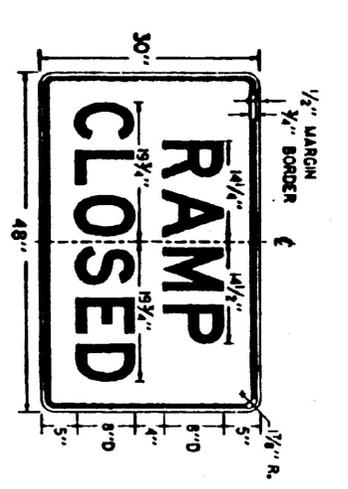


COLORS:  
BLACK TEXT AND BORDER  
WHITE REFLECTORIZED BACKGROUND

SEE STANDARD SHEET E-100 FOR NOTES AND TEXT DETAILS  
SIGN DETAILS INDICATE THE APPROPRIATE COLOR.

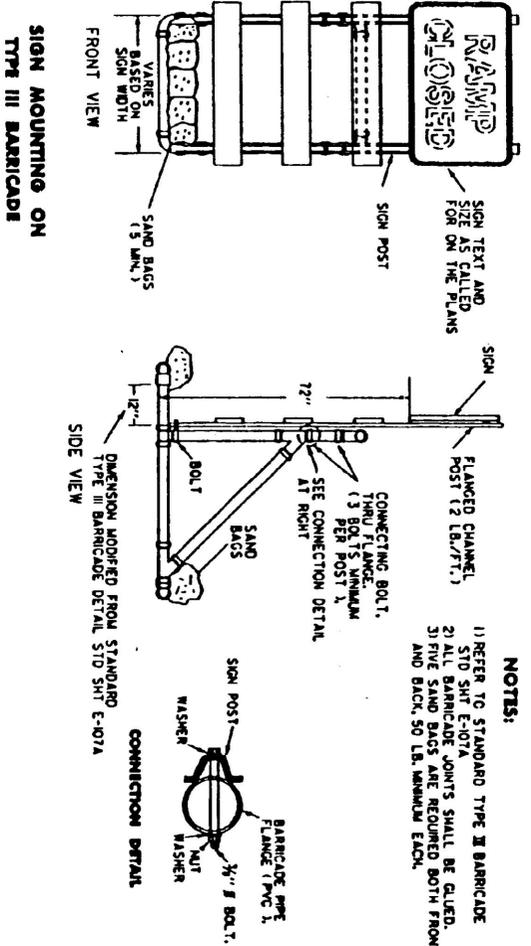

**NOTES:**  
1) REFER TO STANDARD TYPE III BARRICADE STD SHT E-107A  
2) ALL BARRICADE JOINTS SHALL BE GLED.  
3) FIVE SAND BAGS ARE REQUIRED BOTH FRONT AND BACK, 50 LB. MINIMUM EACH.

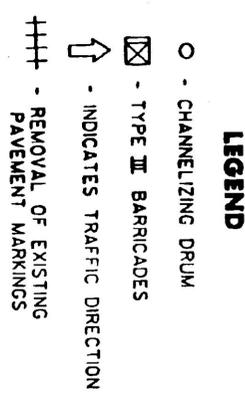

STATE OF VERMONT DEPARTMENT OF BUILDINGS AND GENERAL SERVICES AGENCY OF ADMINISTRATION MONTPELIER, VERMONT			
GEORGIA INTERSTATE 89 REST AREAS NORTHBOUND AND SOUTHBOUND			
DATE:	SCALE:	REVISIONS:	DRAWING NAME:
AUGUST 21, 1998	NTS		TEMPORARY RAMP CLOSURE
DRAWN BY:	PROJECT NO.		DRAWING NO.:
	MA 089-3 (30)		TRC-1
CHECKED BY:			