




| SIGN    | DIMENSIONS (INCHES) |     |       |    |     |
|---------|---------------------|-----|-------|----|-----|
|         | A                   | B   | C     | D  | E   |
| MIN     | 18                  | 1/2 | 1/2   | 15 | 1/2 |
| STD     | 24                  | 1/2 | 2     | 20 | 1/2 |
| SPECIAL | 30                  | 3/4 | 2 1/2 | 25 | 1/2 |

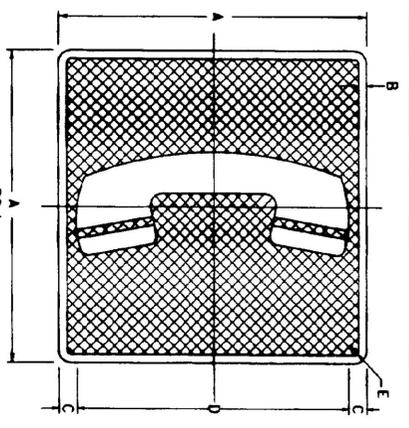


| SIGN    | DIMENSIONS (INCHES) |     |       |    |     |
|---------|---------------------|-----|-------|----|-----|
|         | A                   | B   | C     | D  | E   |
| MIN     | 18                  | 1/2 | 1/2   | 15 | 1/2 |
| STD     | 24                  | 1/2 | 2     | 20 | 1/2 |
| SPECIAL | 30                  | 3/4 | 2 1/2 | 25 | 1/2 |

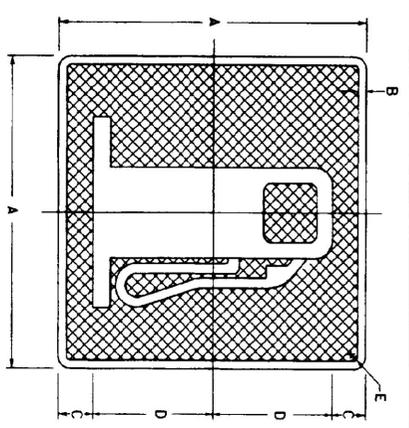


| SIGN    | DIMENSIONS (INCHES) |     |       |        |     |
|---------|---------------------|-----|-------|--------|-----|
|         | A                   | B   | C     | D      | E   |
| MIN     | 18                  | 1/2 | 3     | 6      | 1/2 |
| STD     | 24                  | 1/2 | 3     | 9      | 1/2 |
| SPECIAL | 30                  | 3/4 | 3 3/4 | 11 1/4 | 1/2 |

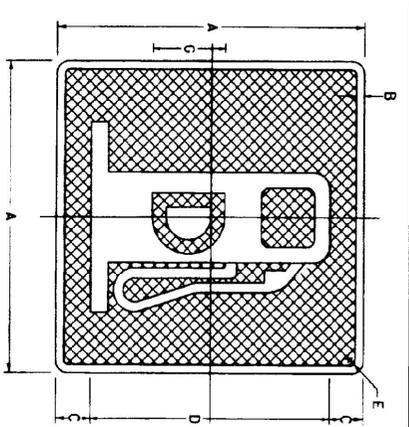


| SIGN    | DIMENSIONS (INCHES) |     |       |     |             |
|---------|---------------------|-----|-------|-----|-------------|
|         | A                   | B   | C     | D   | E           |
| MIN     | 18                  | 1/2 | 15    | 1/2 | 4E(M)       |
| STD     | 24                  | 1/2 | 20    | 1/2 | 6E(M)       |
| SPECIAL | 30                  | 3/4 | 2 1/2 | 25  | 1/2 (6E(M)) |

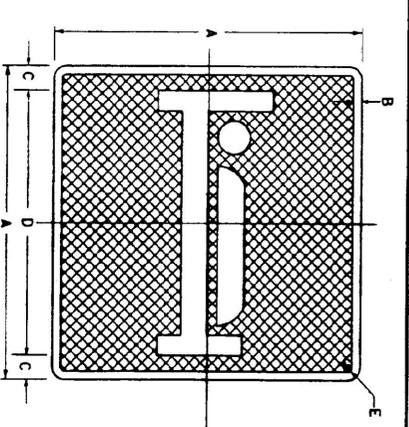


| SIGN    | DIMENSIONS (INCHES) |     |       |    |     |
|---------|---------------------|-----|-------|----|-----|
|         | A                   | B   | C     | D  | E   |
| MIN     | 18                  | 1/2 | 1/2   | 15 | 1/2 |
| STD     | 24                  | 1/2 | 2     | 20 | 1/2 |
| SPECIAL | 30                  | 3/4 | 2 1/2 | 25 | 1/2 |

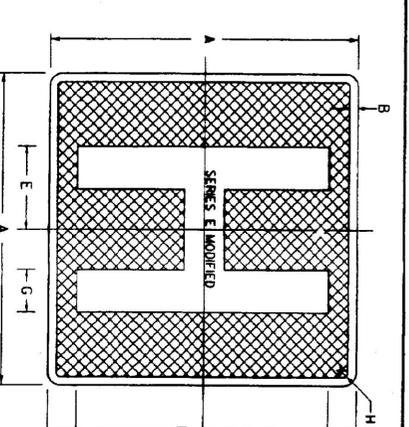


| SIGN    | DIMENSIONS (INCHES) |     |       |    |     |       |       |  |
|---------|---------------------|-----|-------|----|-----|-------|-------|--|
|         | A                   | B   | C     | D  | E   | G     | H     |  |
| MIN     | 18                  | 1/2 | 1/2   | 15 | 1/2 |       |       |  |
| STD     | 24                  | 1/2 | 2     | 20 | 1/2 | 6 3/4 | 3 1/2 |  |
| SPECIAL | 30                  | 3/4 | 2 1/2 | 25 | 1/2 | 8     | 4     |  |

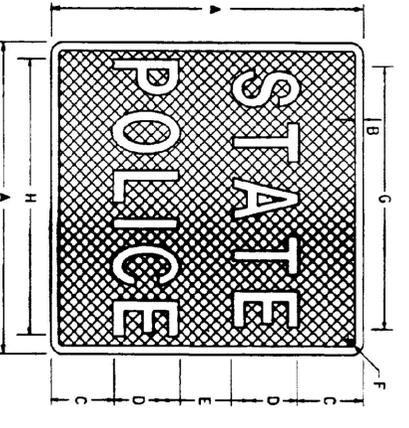


| SIGN        | DIMENSIONS (INCHES) |     |   |    |   |     |        |        |
|-------------|---------------------|-----|---|----|---|-----|--------|--------|
|             | A                   | B   | C | D  | E | F   | G      | H      |
| MIN AND STD | 24                  | 1/2 | 5 | 5C | 4 | 1/2 | 14 3/4 | 18     |
| SPECIAL     | 30                  | 1/2 | 6 | 6C | 6 | 1/2 | 18 1/2 | 22 3/4 |

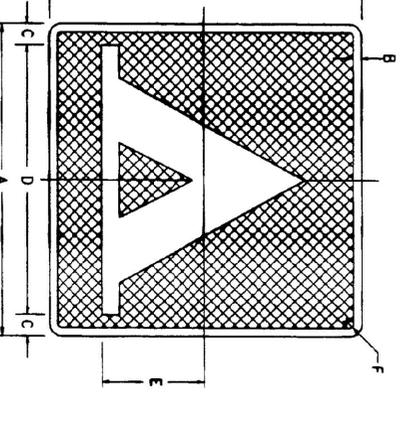


| SIGN    | DIMENSIONS (INCHES) |     |       |    |    |     |
|---------|---------------------|-----|-------|----|----|-----|
|         | A                   | B   | C     | D  | E  | F   |
| MIN     | 18                  | 1/2 | 1/2   | 15 | 6  | 1/2 |
| STD     | 24                  | 1/2 | 2     | 20 | 8  | 1/2 |
| SPECIAL | 30                  | 3/4 | 2 1/2 | 25 | 10 | 1/2 |

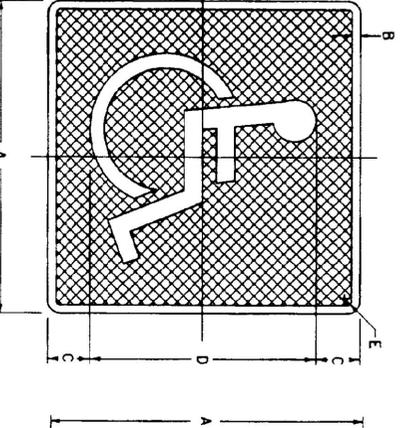


| SIGN    | DIMENSIONS (INCHES) |     |       |    |     |
|---------|---------------------|-----|-------|----|-----|
|         | A                   | B   | C     | D  | E   |
| MIN     | 18                  | 1/2 | 1/2   | 15 | 1/2 |
| STD     | 24                  | 1/2 | 2     | 20 | 1/2 |
| SPECIAL | 30                  | 3/4 | 2 1/2 | 25 | 1/2 |

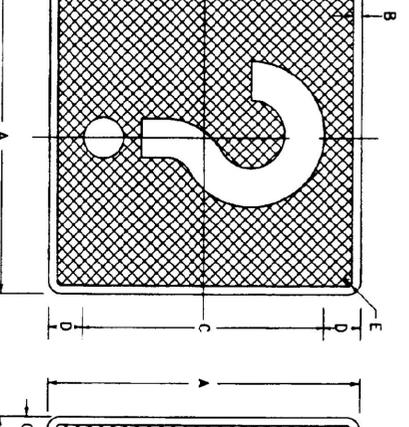

| SIGN    | DIMENSIONS (INCHES) |     |       |    |     |
|---------|---------------------|-----|-------|----|-----|
|         | A                   | B   | C     | D  | E   |
| MIN     | 18                  | 1/2 | 1/2   | 15 | 1/2 |
| STD     | 24                  | 1/2 | 2     | 20 | 1/2 |
| SPECIAL | 30                  | 3/4 | 2 1/2 | 25 | 1/2 |

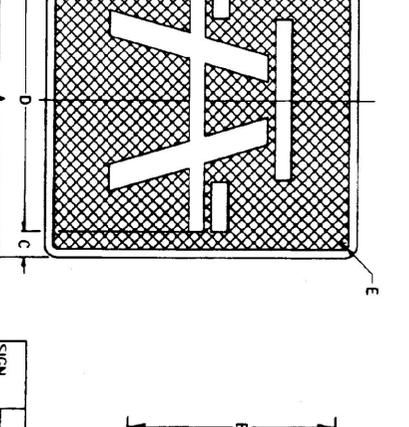

| SIGN    | DIMENSIONS (INCHES) |     |       |    |     |
|---------|---------------------|-----|-------|----|-----|
|         | A                   | B   | C     | D  | E   |
| MIN     | 18                  | 1/2 | 1/2   | 15 | 1/2 |
| STD     | 24                  | 1/2 | 2     | 20 | 1/2 |
| SPECIAL | 30                  | 3/4 | 2 1/2 | 25 | 1/2 |

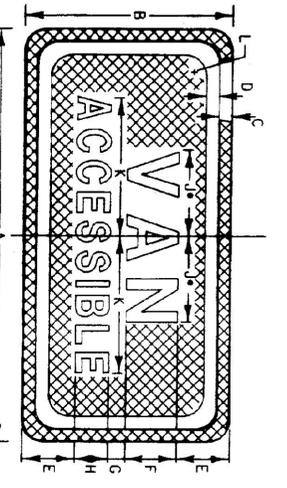

| SIGN    | DIMENSIONS (INCHES) |   |     |     |     |       |     |        |       |   |     |
|---------|---------------------|---|-----|-----|-----|-------|-----|--------|-------|---|-----|
|         | A                   | B | C   | D   | E   | F     | G   | H      | I     | J | K   |
| STD     | 12                  | 6 | 3/4 | 3/4 | 1/2 | 1/20  | 1/2 | 10     | 2 1/4 | 4 | 1/2 |
| SPECIAL | 18                  | 9 | 3/4 | 3/4 | 1/2 | 2 1/4 | 20  | 1 1/20 | 2 3/4 | 7 | 1/2 |

NOTE: ALL DIMENSIONS SHOWN IN INCHES

**NOTES**




**MATERIALS**  
THE SIGN BASE MATERIAL USED FOR THE GUIDE SIGNS SHOWN ON THIS SHEET MAY BE ANY OF THE FOLLOWING MINIMUM THICKNESSES NOTED.  
A - FLAT SHEET ALUMINUM - 0.060  
B - HIGH DENSITY OVERLAP PLYWOOD - 1/2"  
C - GALVANIZED FLAT SHEET STEEL - 16 GA.

**COLORS**  
THE SIGNS SHALL BE WHITE OR SILVER REFLECTORIZED SHEETING WITH A REVERSE SCREENED BLUE BACKGROUND. THE BLUE SHALL CONFORM WITH THE STANDARD COLORS ADOPTED BY THE AMERICAN ASSOCIATION OF STATE HIGHWAY OFFICIALS AND APPROVED BY THE U.S. DEPT. OF TRANSPORTATION, FEDERAL HIGHWAY ADMINISTRATION.

**LETTERING**  
LETTERS SHALL CONFORM WITH THE REQUIREMENTS FOUND IN THE PUBLICATION STANDARD ALPHABETS FOR HIGHWAY SIGNS AND PAVEMENT MARKINGS PRINTED BY THE FEDERAL HIGHWAY ADMINISTRATION.

THE DESIGN OF THESE SIGNS SHALL CONFORM WITH THE DETAILS SET FORTH IN THE MANUAL FOR STANDARD HIGHWAY SIGNS AS SPECIFIED IN THE MANUAL ON EACH SYMBOL'S IDENTIFICATION IN MANUAL.

THESE SIGNS SHALL MEET THE STANDARD STATE SPECIFICATIONS FOR "TRAFFIC SIGNS."

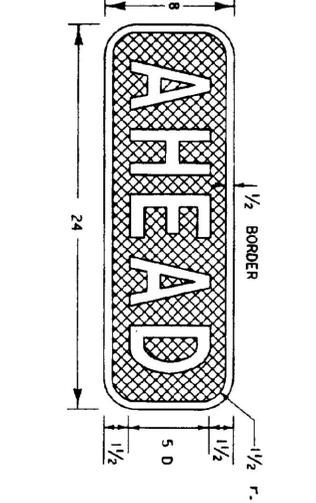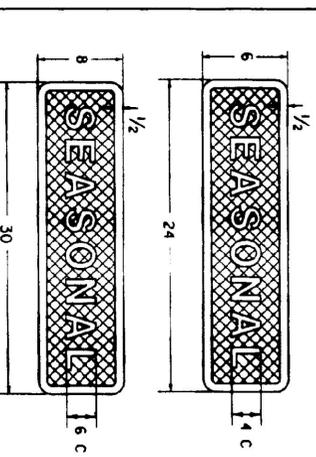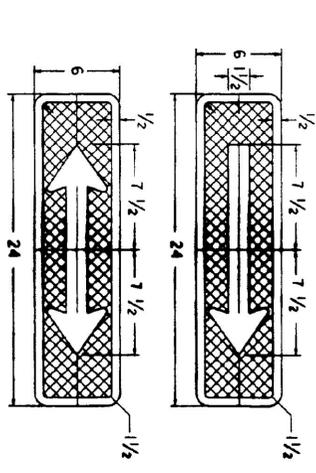

APPROVED

*Edward J. MacNeil*  
DIRECTOR OF ENGINEERING

*Diana D. Papp*  
TRAFFIC AND SAFETY ENGINEER

REVISIONS AND CORRECTIONS

SEPT. 10, 1987 - DATE OF ORIGINAL ISSUE  
DEC. 18, 1989 - DELETED SERVICE MOUNTING DETAIL  
REVISED 'STATE POLICE' SIGN  
ADDED 'AHEAD' SIGN  
AUG. 18, 1995 - SIGN DETAIL REVISIONS PER STANDARD HIGHWAY SIGNS MANUAL

APPROVED FOR THIS PROJECT  
AND/OR DESIGN AND DETAILING  
FINAL FINAL APPROVAL REQUIRED.

# GENERAL MOTORIST SERVICES SIGN DETAILS

STANDARD

E-132



/tr-04/std/std0132.dgn : std0132.i