
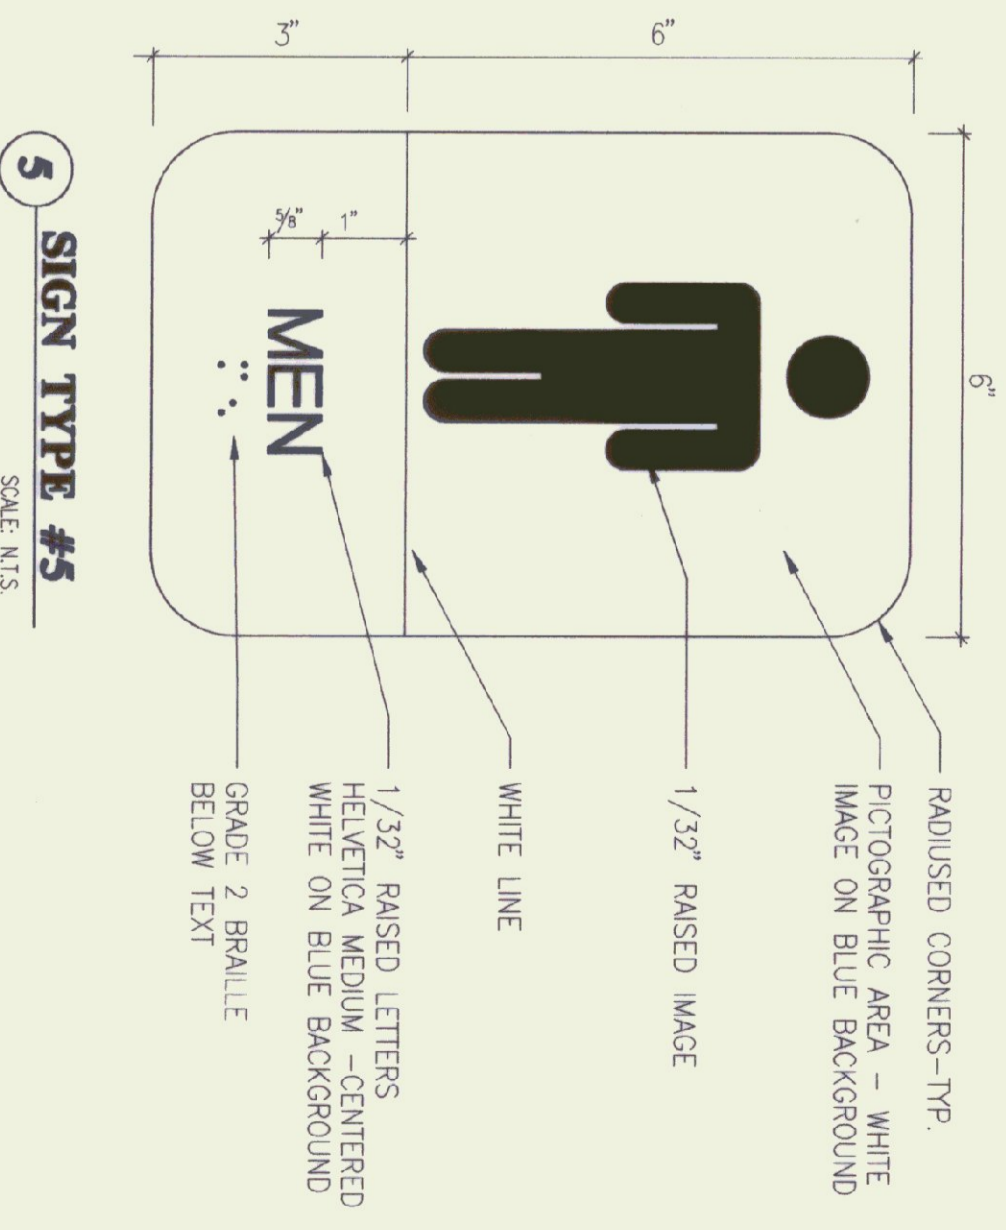
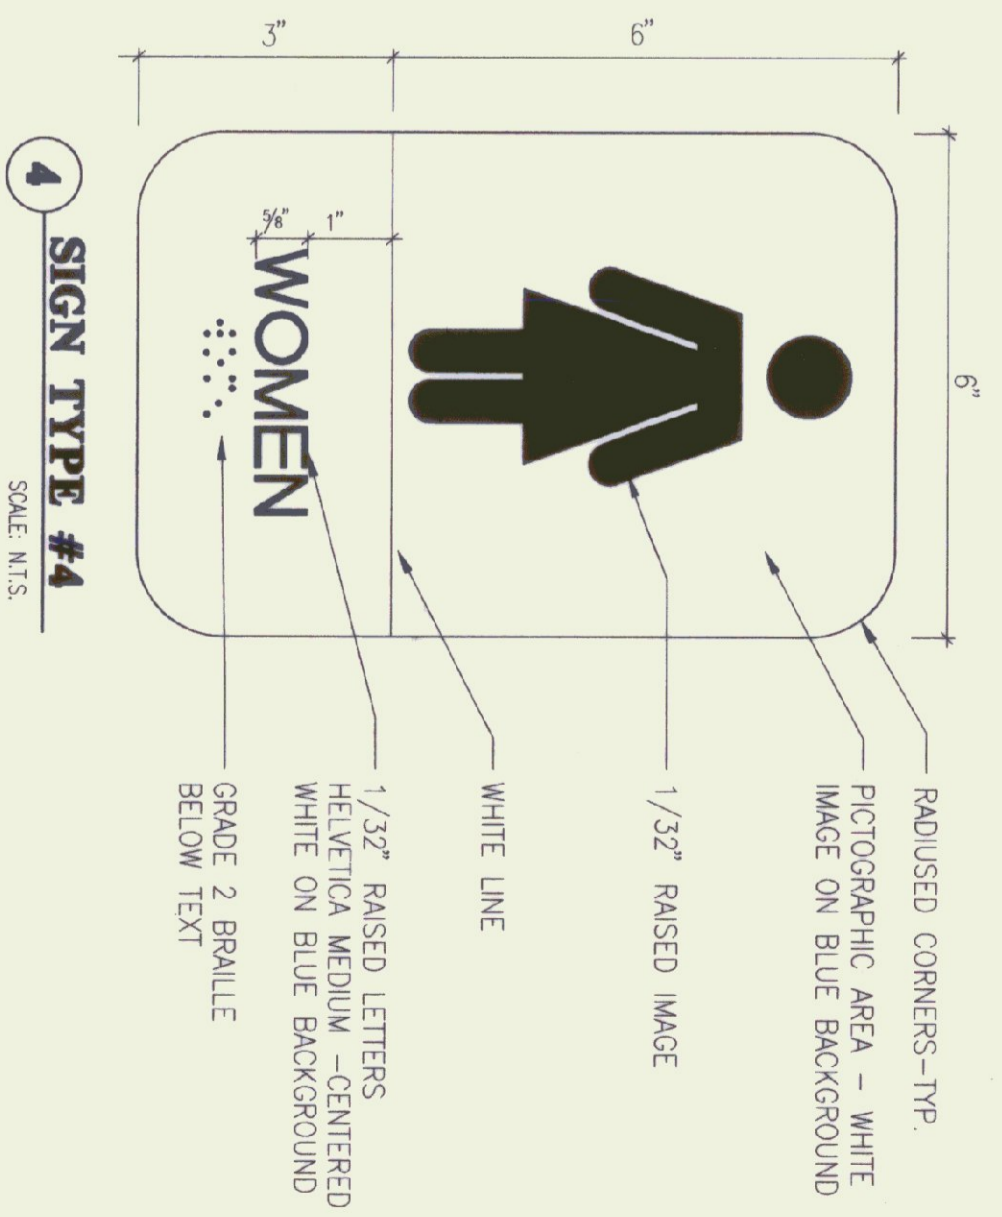
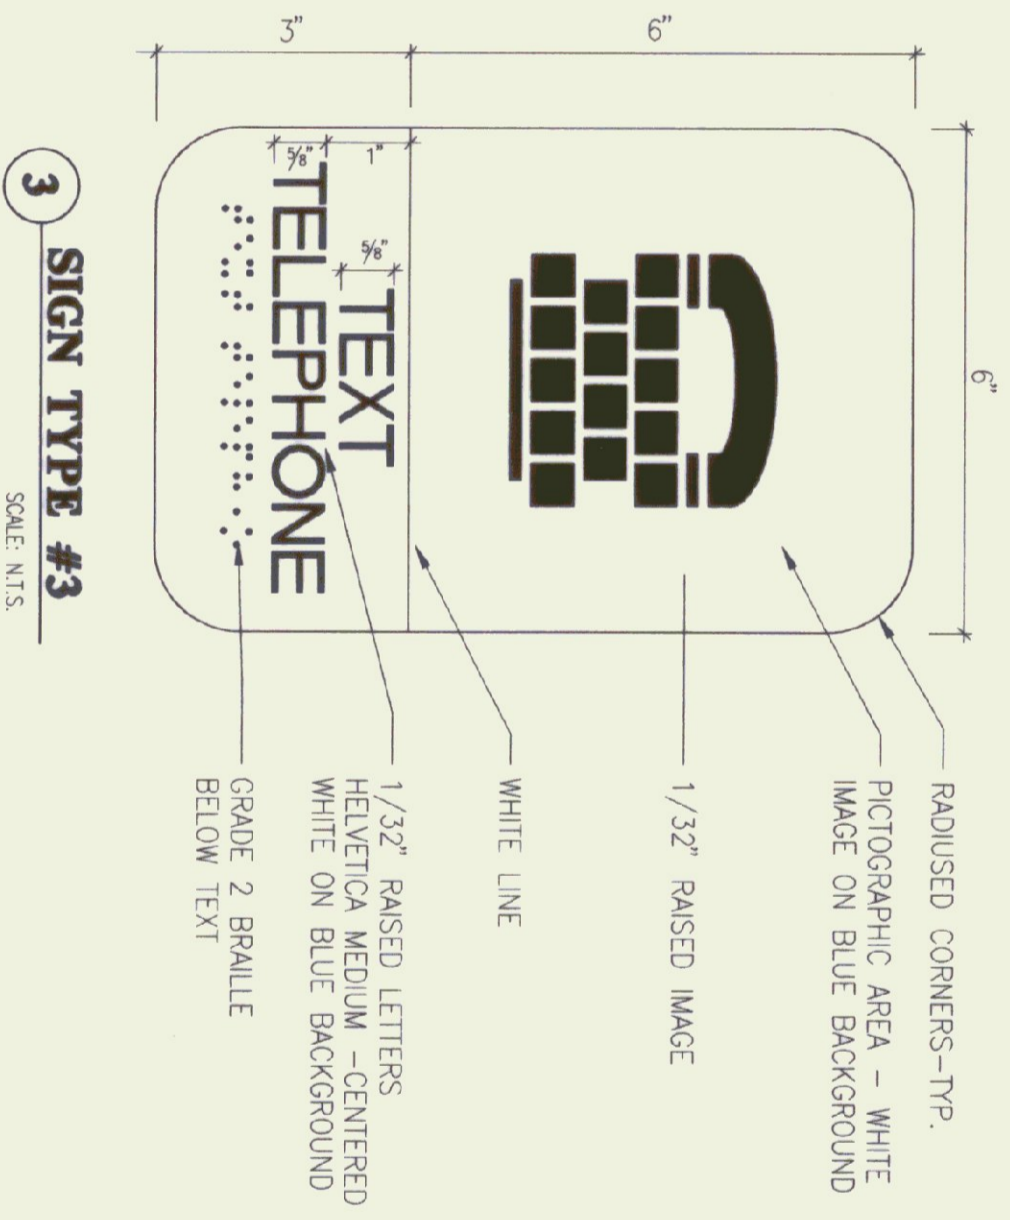
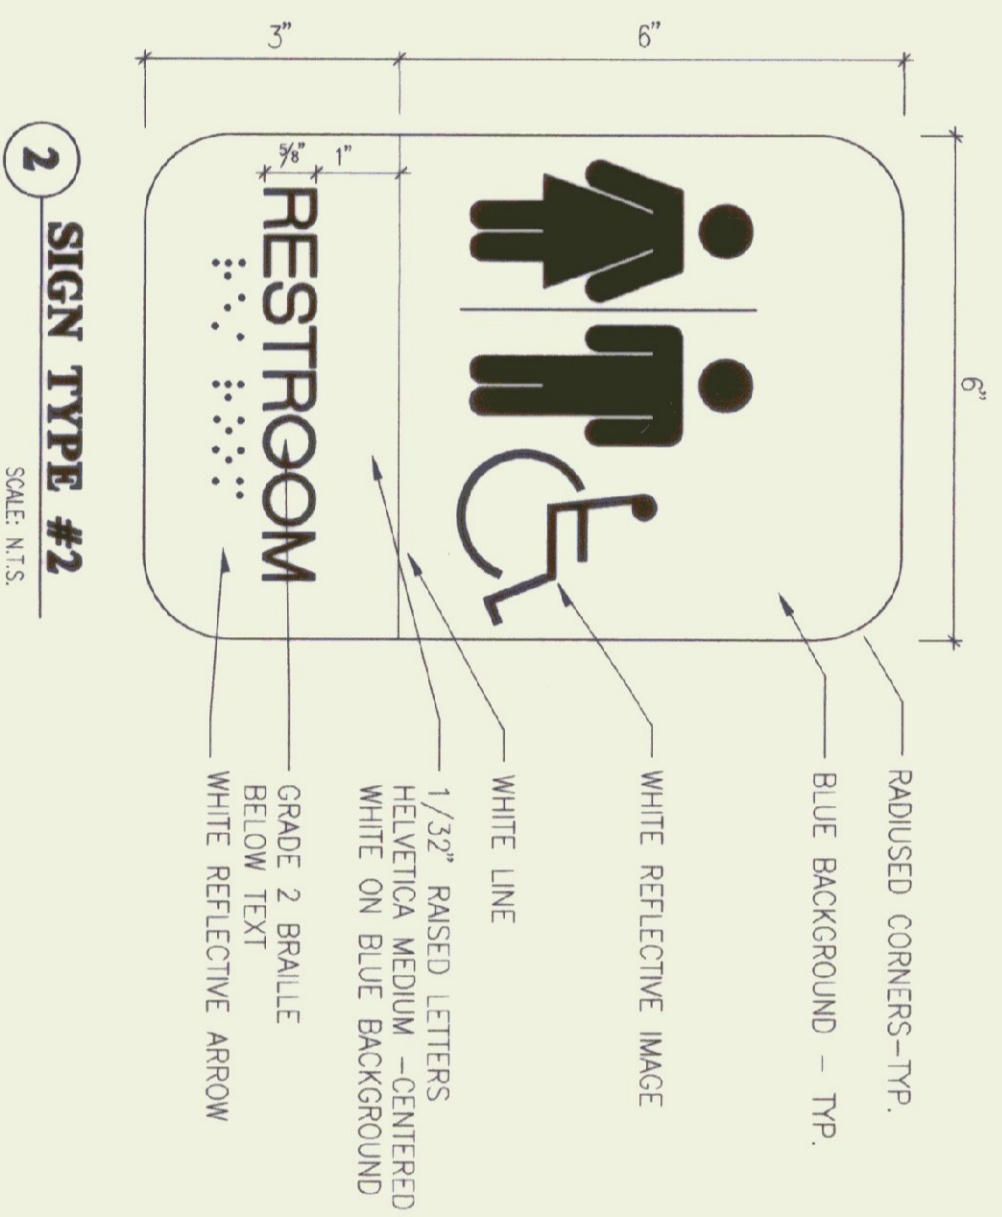


INTERIOR

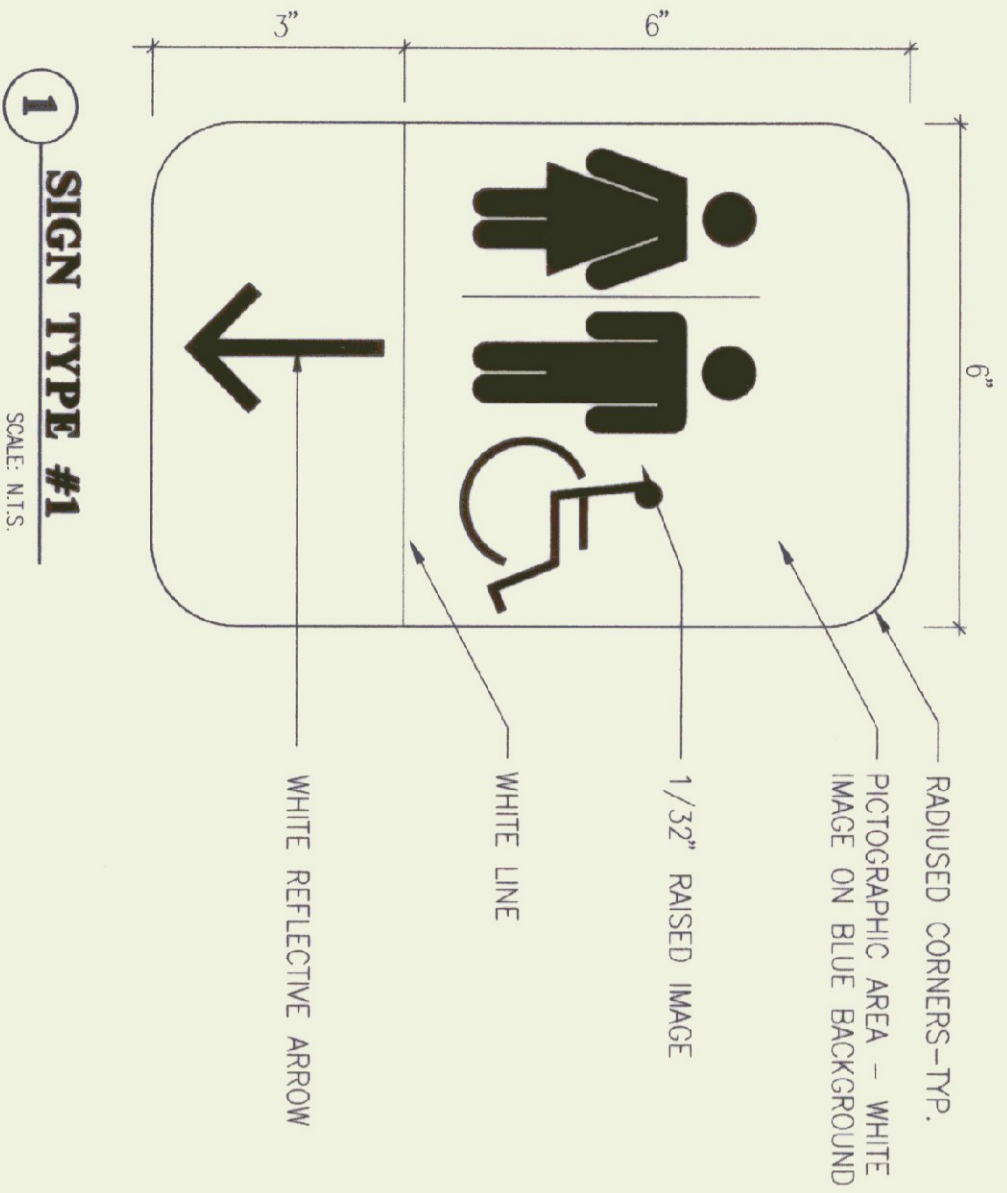

STATE OF VERMONT
DEPARTMENT OF BUILDINGS
AND GENERAL SERVICES
AGENCY OF ADMINISTRATION
MONTPELIER, VERMONT

GEORGIA INTERSTATE 89 REST AREAS
NORTHBOUND AND SOUTHBOUND

| | | | | | | | |
|-------------|---------------|--------------|--------------|------------|--|---------------|-------|
| DATE: | JULY 27, 1998 | SCALE: | 1/8"=1'-0" | REVISIONS: | | DRAWING NAME: | SIGNS |
| DRAWN BY: | MSB | PROJECT NO.: | M-089-3 (30) | | | DRAWING NO.: | A-3.6 |
| CHECKED BY: | JBA | | | | | | |

