


- NOTES:
1. SWITCH SHALL OPERATE ALL LIGHTS IN TOILET ROOMS. SEE DWG E1 FOR REMOVAL OF PHOTOCELLS.
  2. REFER TO REFLECTED CEILING PLAN. CONFIRM LAYOUT WITH ARCHITECT.

WELCOME CENTER - FLOOR PLAN  
SCALE: 1/4"=1'-0"

LIGHTING FIXTURE SCHEDULE					
DESIG	MFGR	MODEL NUMBER	DESCRIPTION	LAMPS	NOTES
F1	PRESCOLITE	IBXP-TA-22	RECESS EYEBALL W/ BAFFLE	(1)-75W-R30	MOUNT 2' FROM WALL
F2	PRESCOLITE	IBXP-TB-15	RECESS CAN	(1)-75W-R30	
F3	LITHONIA	2LB 240 A 120	4' WRAP AROUND FLUOR	(2)-F40T12/CW	
F4	PRESCOLITE	SBX50-HL85	RECESS CAN W/ FRESNEL LENS	(1)-50W H.I.D.	
F5	LITHONIA	S140RS-120	4' ASYMMETRIC FLUOR	(1)-F40T12/CW	SEE COVE LIGHT DETAIL WITH AS40 REFLECTOR
F6	LITHONIA	TWL35SNLP120	WALL PACK	(1)-35W/HPS	MOUNT 7"-6" AFG TO BOTTOM
ER	LITHONIA	MPWR-EL-DCT2-S	BACK MOUNT	PER MANUFACTURER	W/ BATTERY PACK
ER	LITHONIA	ELU-4-H	12 V EMERG LT UNIT	(2)-12V/8W TUNG HAL	7'-0" TO BOTTOM WITH MTC SHELF
ER	LITHONIA	ELA-H0812 P36-W	REMOTE EMERG FIXT	(1)-12V/8W TUNG HAL	7'6 TO BOTTOM

NOTES:

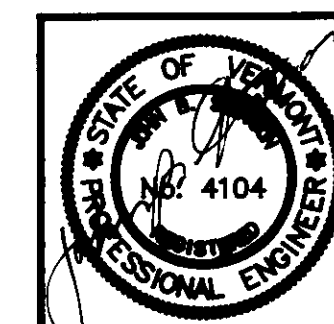

Stetson Consulting Engineers, Inc.  
South Burlington, Vermont  
(802) 862-8980

STATE OF VERMONT  
DEPARTMENT OF STATE BUILDINGS  
AGENCY OF ADMINISTRATION  
MONTPELIER, VERMONT

ELECTRICAL - LIGHTING PLAN  
HIGHGATE WELCOME CENTER  
ADDITION & RENOVATION

HIGHGATE SPRINGS VERMONT

DATE: DECEMBER 16, 1988	SCALE: AS NOTED	REVISIONS	DWG. NO. <b>13</b>
DRAWN BY: M.R. POULIN	APPROVED BY: J.B. STETSON		2 of 2