


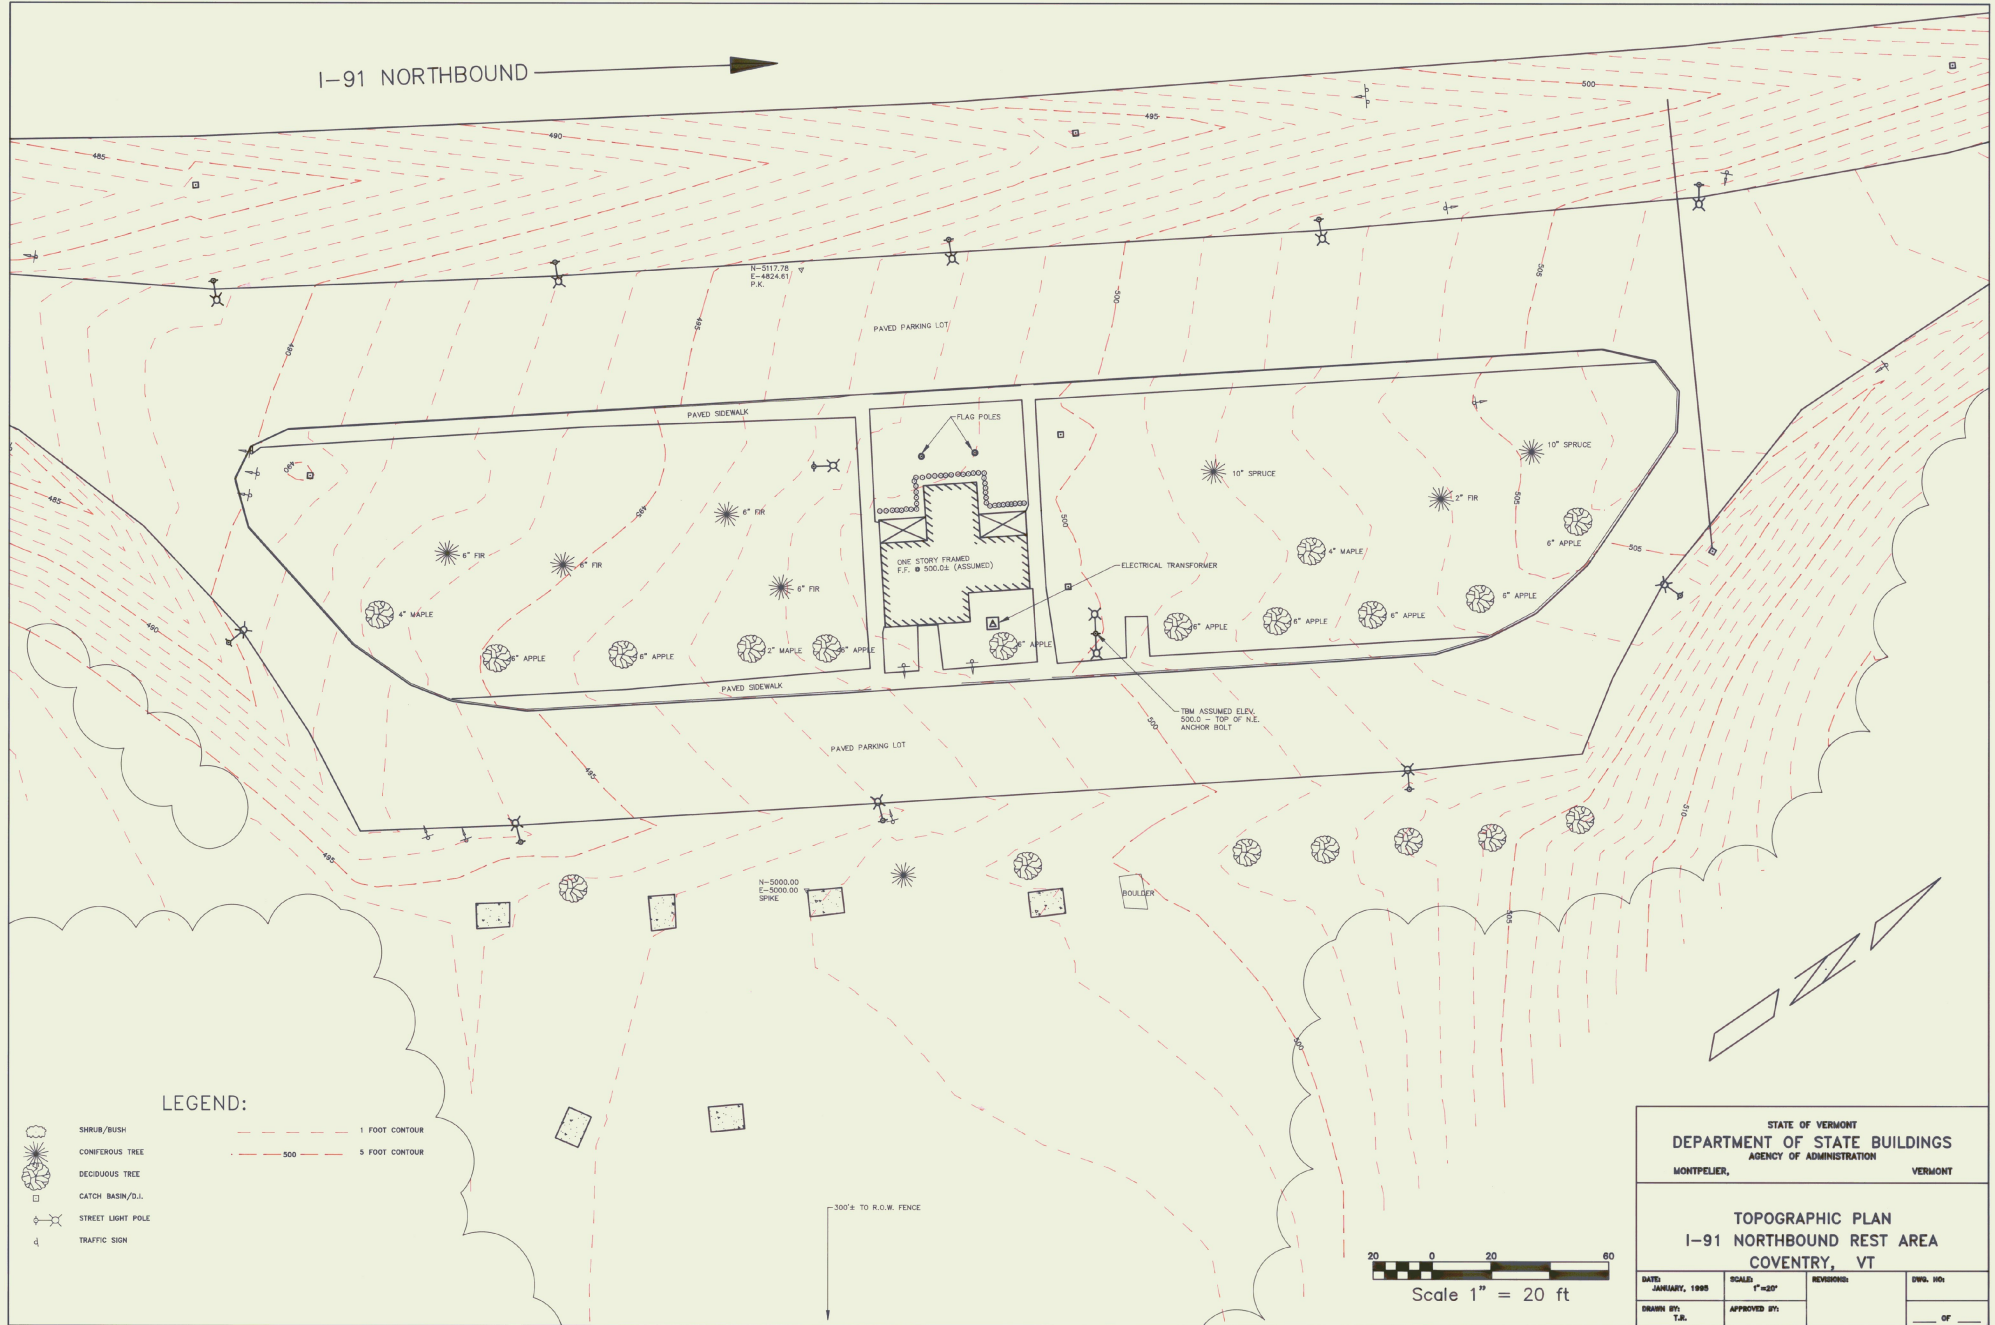

I-91 NORTHBOUND



LEGEND:

-  SHRUB/BUSH
-  CONIFEROUS TREE
-  DECIDUOUS TREE
-  CATCH BASIN/D.I.
-  STREET LIGHT POLE
-  TRAFFIC SIGN
-  1 FOOT CONTOUR
-  5 FOOT CONTOUR

STATE OF VERMONT			
DEPARTMENT OF STATE BUILDINGS			
AGENCY OF ADMINISTRATION			
MONTPELIER,		VERMONT	
<b>TOPOGRAPHIC PLAN</b>			
<b>I-91 NORTHBOUND REST AREA</b>			
<b>COVENTRY, VT</b>			
DATE: JANUARY, 1999	SCALE: 1"=20'	REVISIONS:	DWG. NO.:
DRAWN BY: T.R.	APPROVED BY:		___ OF ___