



I-91 NORTHBOUND

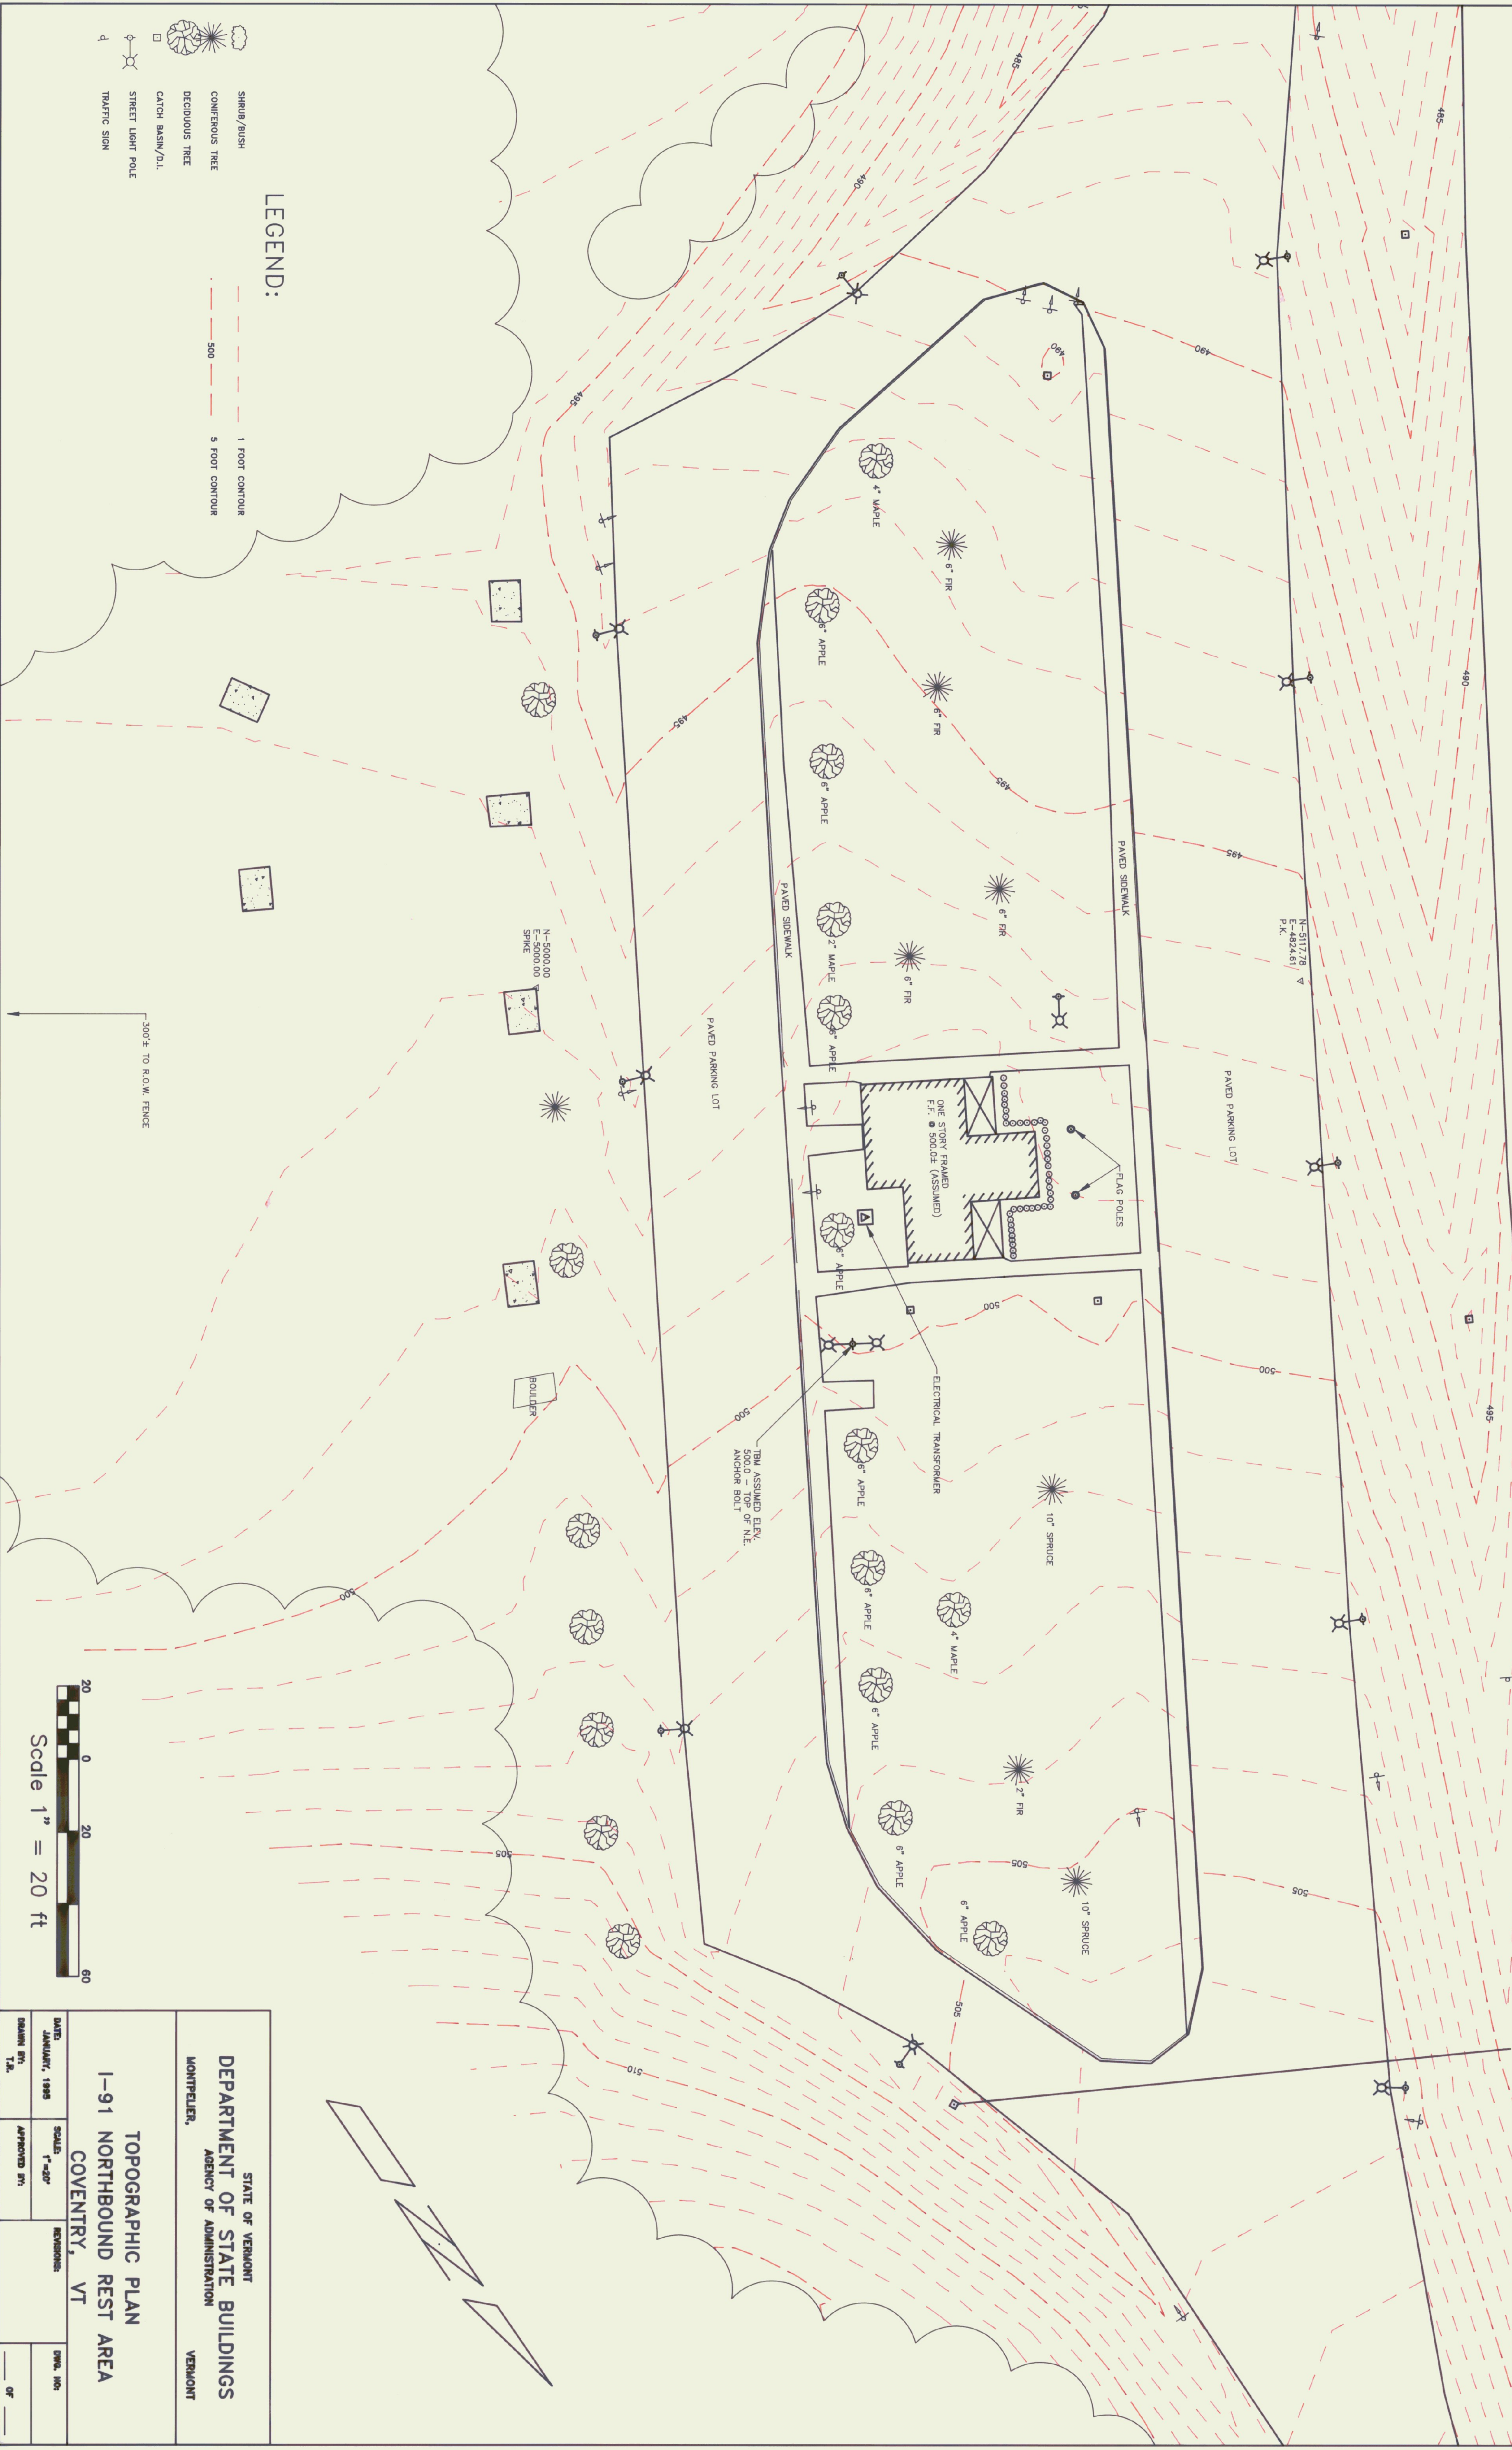

LEGEND:

- SHRUB/BUSH
- CONIFEROUS TREE
- DECIDUOUS TREE
- CATCH BASIN/D.I.
- STREET LIGHT POLE
- TRAFFIC SIGN
- 1 FOOT CONTOUR
- 500
- 5 FOOT CONTOUR

300' ± TO R.O.W. FENCE

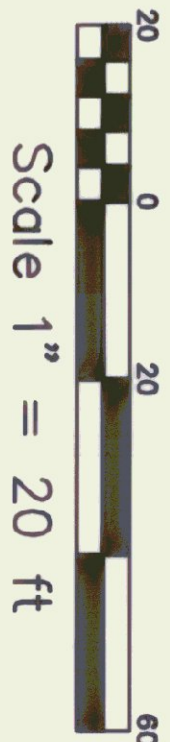

STATE OF VERMONT			
DEPARTMENT OF STATE BUILDINGS			
AGENCY OF ADMINISTRATION			
MONTPELIER, VERMONT			
TOPOGRAPHIC PLAN			
I-91 NORTHBOUND REST AREA			
COVENTRY, VT			
DATE:	SCALE:	REVISIONS:	SHEET NO.
JANUARY, 1995	1"=20'		
DRAWN BY:	APPROVED BY:		OF
T.R.			