

NORTHERN ARCHITECTS
 207 KING STREET
 SUITE 3
 BURLINGTON, VERMONT
 05401-4502
 802-658-1953

CONSULTANTS

CIVIL
 ERIC P. LANSING
 164 Main Street, Suite 201
 Colchester, VT 05446
 (802) 878-0575

LANDSCAPE ARCHITECT
OHKW
 OFFICE OF HOFFER WAGNER
 7 Middle Avenue
 Putney, VT 05491
 (802) 864-0010

STRUCTURAL
 RICHARD M. DODD, P.E.
 117 SAINT PAUL STREET
 BURLINGTON, VT 05401
 802-660-9912

MECHANICAL/ELECTRICAL
 DUFFY-SHEPHERD, INC.
 24 ROUTE 106, PROTECTOR PARK
 NORTH SPRINGFIELD, VT 05150
 802-886-2261

REVISIONS

PROJECT

DERBY WELCOME CENTER
 PROJECT #IM 091-3(8)

NEW FACILITY


DERBY VERMONT

DATE: 01/07/02
 SCALE: * AS NOTED
 CHECKED:
 PROJECT NO:

PROPOSED ROAD PROFILE

SC-18


Match Line See Sheet SC-17

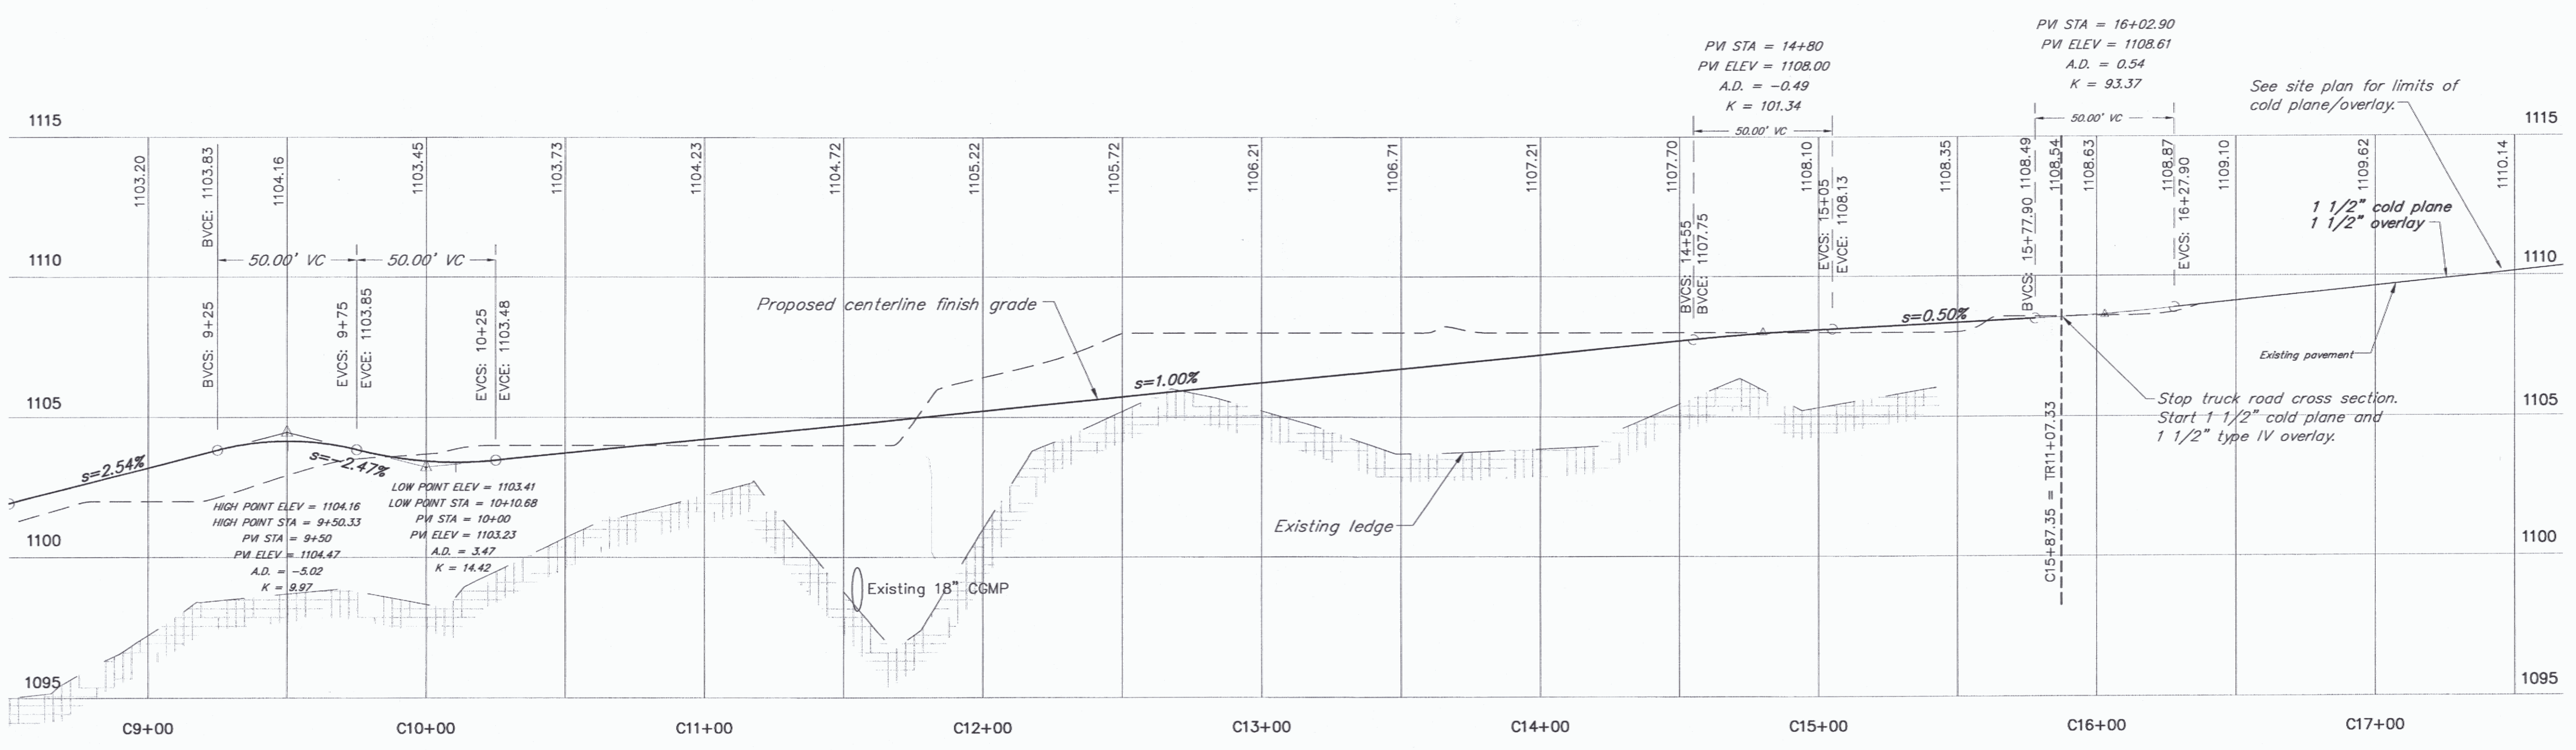

"C" Lane Profile
 Scales: Horiz. 1" = 30'
 Vert. 1" = 3'

Notes:

- The location of the existing ledge was taken from probes shown on boring plan. The continuous ledge profile was constructed by interpolating between ledge probes.

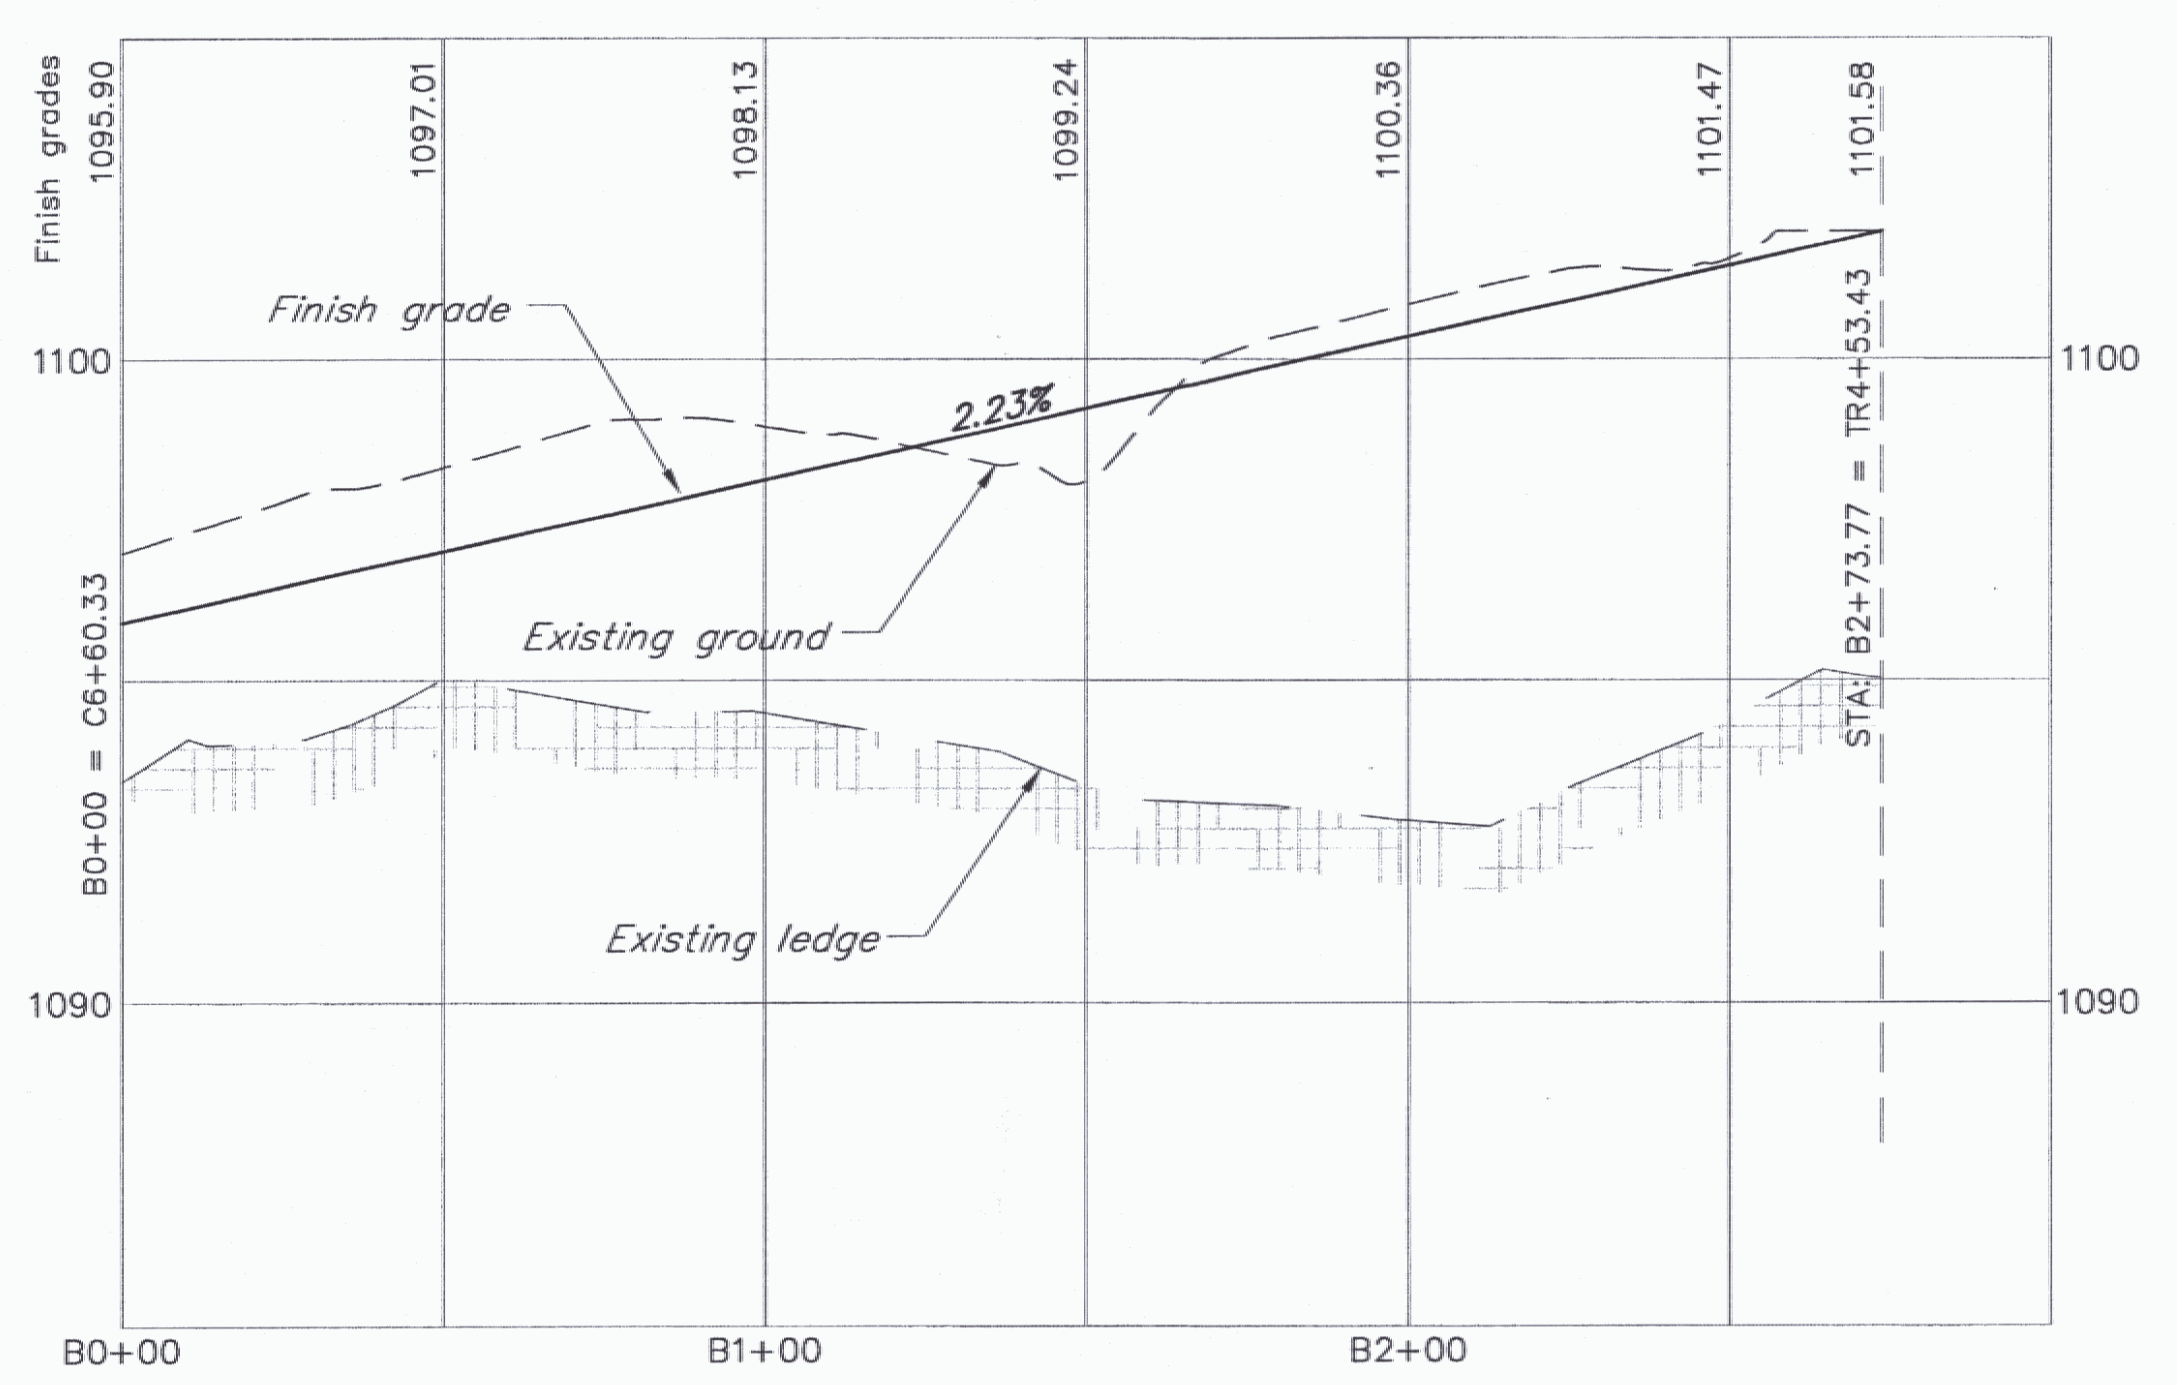

"B" Lane Profile
 Scales: Horiz. 1" = 30'
 Vert. 1" = 3'