



**NORTHERN ARCHITECTS**  
 207 KING STREET  
 SUITE 3  
 BURLINGTON, VERMONT  
 05401-4502  
 802-658-1953

**CONSULTANTS**  
**CIVIL**  
 KENNEDY & LANSING  
 16A Main Street, Suite 201,  
 Colchester, VT 05446  
 (802) 878-0375  
**LANDSCAPE ARCHITECT**  
**OHKW**  
 OFFICE OF K. KEITH WAGNER  
 7 Fuller Avenue  
 Burlington, VT 05401  
 (802) 864-0010  
**STRUCTURAL**  
 RICHARD M. DOHERTY, P.E.  
 117 Pittsford Street  
 Burlington, VT 05401  
 (802) 660-9212  
**PLUMBING, MECHANICAL  
 AND ELECTRICAL**  
 DUFFY-SAE HENRY, INC.  
 Preston Park  
 North Springfield, VT 05150  
 (802) 886-2261




**REVISIONS**

**PROJECT**  
**DERBY WELCOME CENTER**  
 PROJECT #IM 091-3(8)  
**NEW FACILITY**  
 DERBY VERMONT

DATE: 01/07/02  
 SCALE: x N.T.S.  
 CHECKED:  
 PROJECT NO:

**TRAFFIC CONTROL PLAN - SHOULDER WORK**

**SC-24**  
 001.37 - SC-23-24.dwg

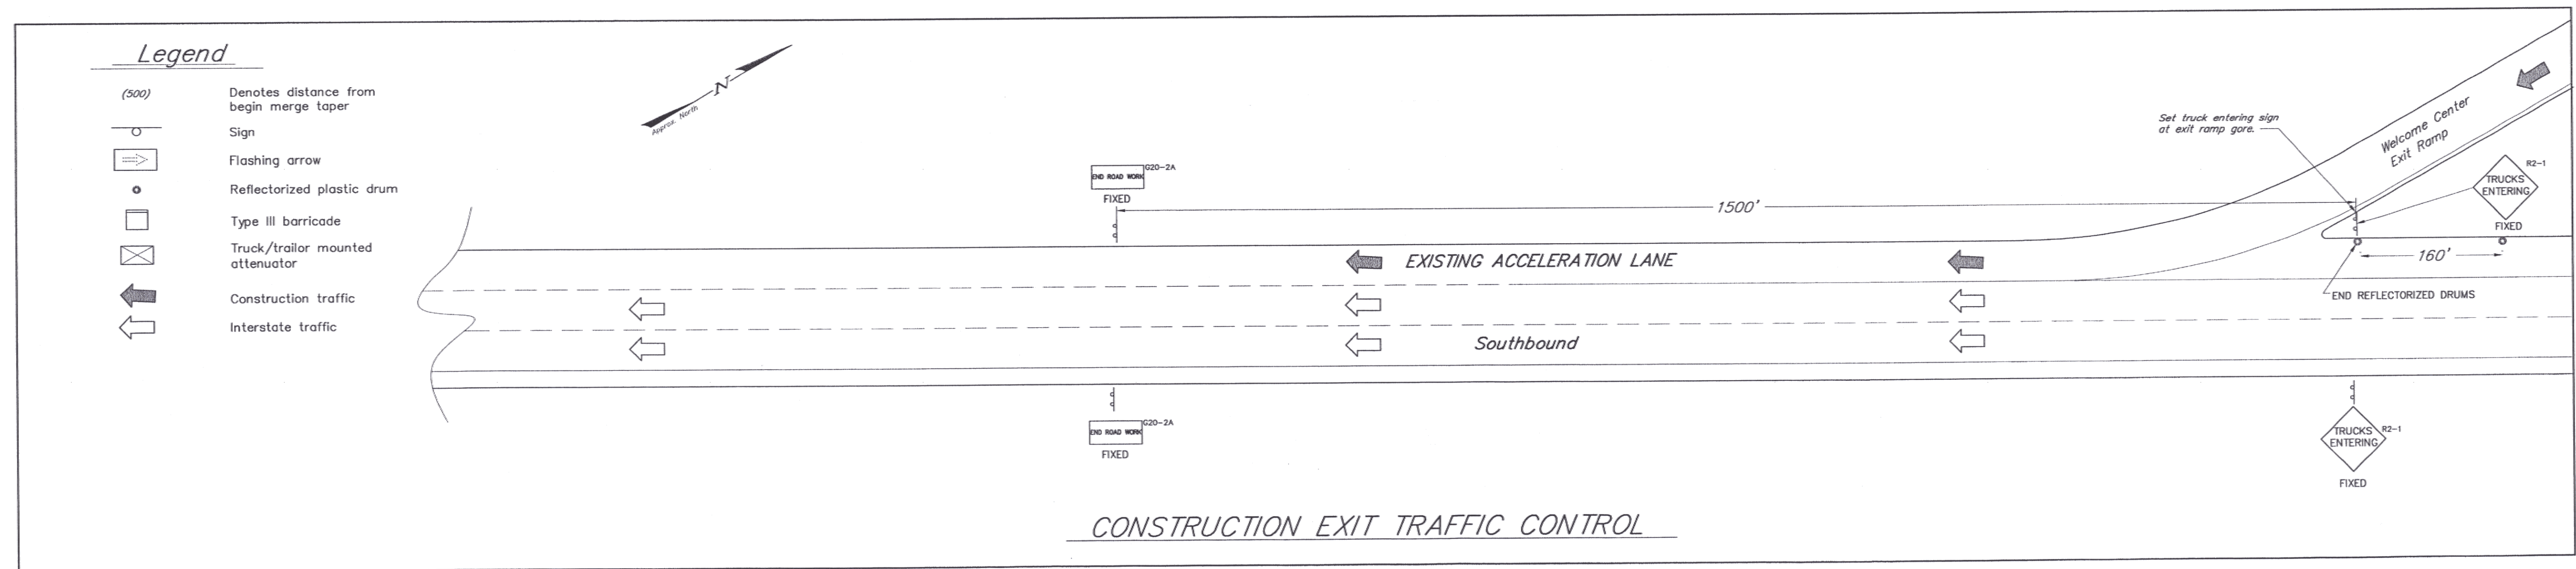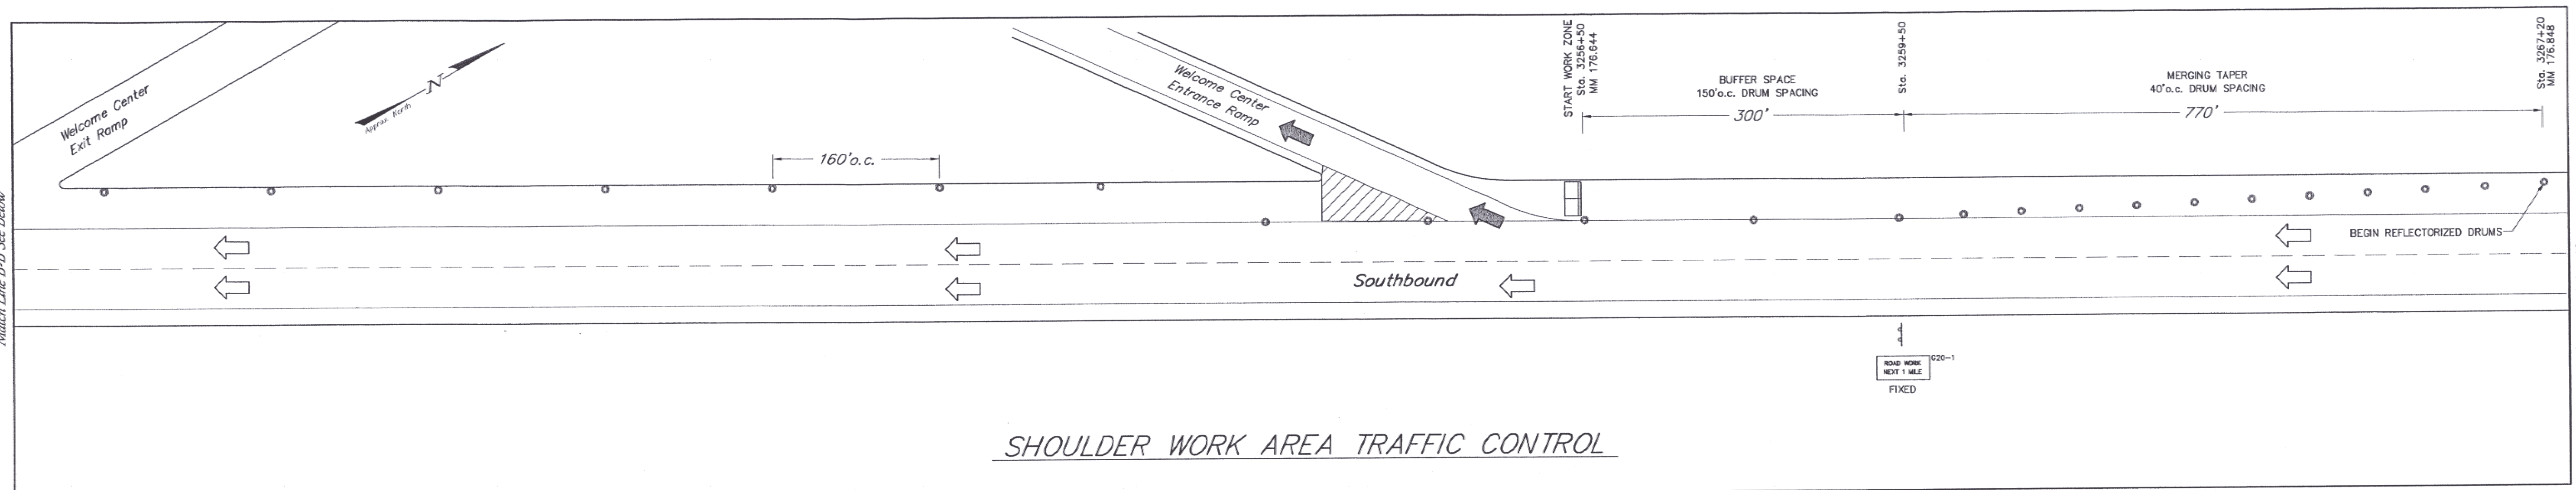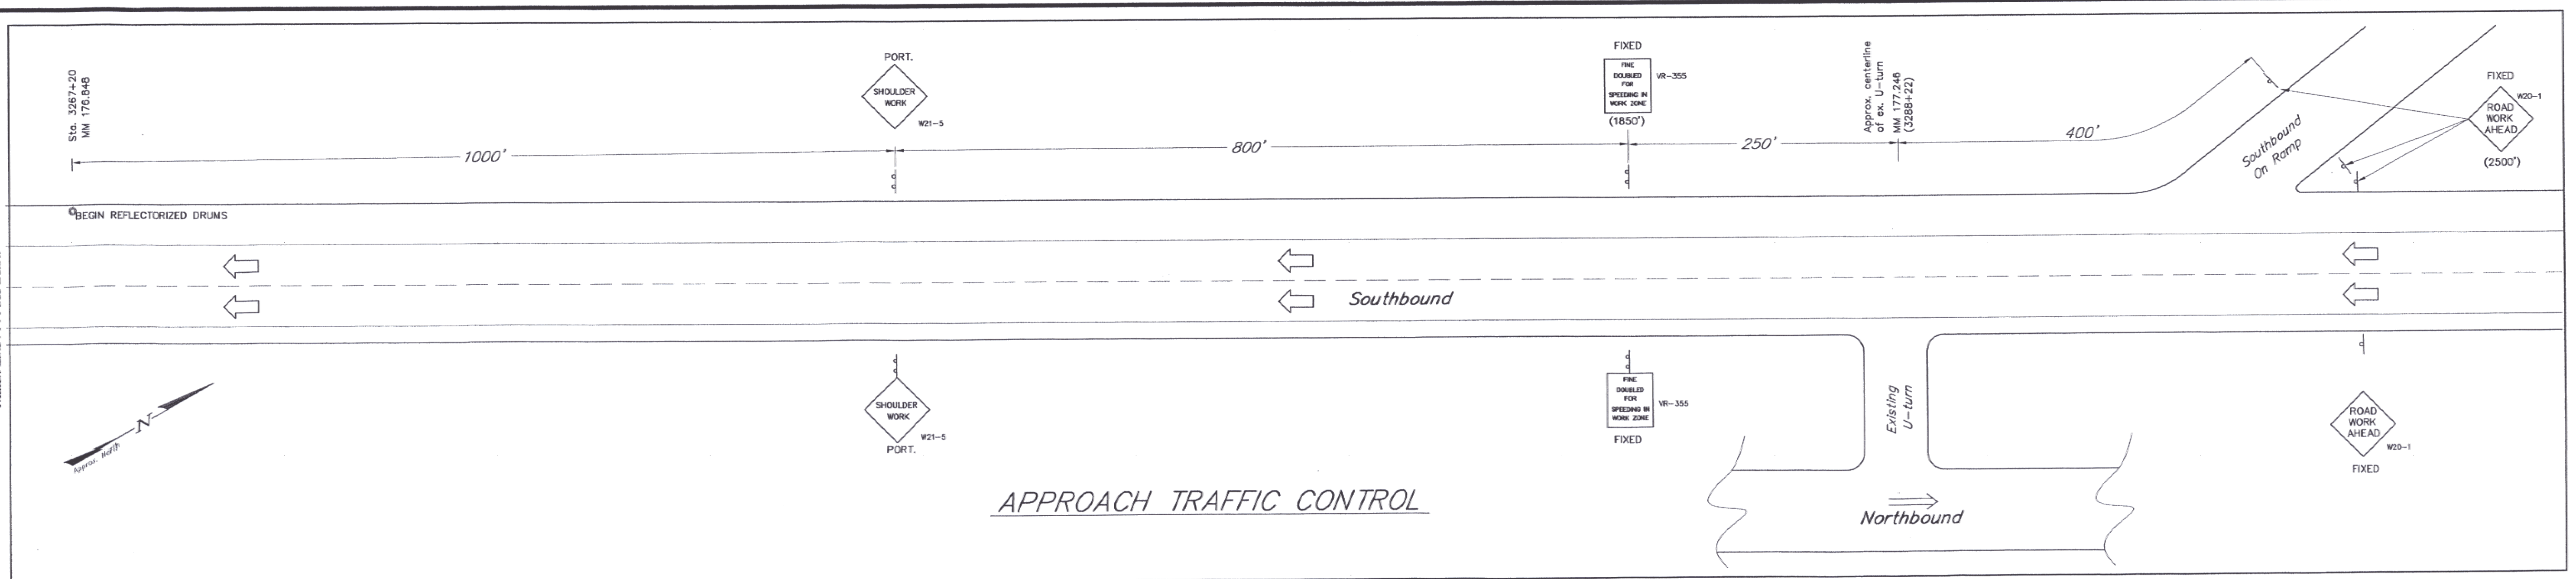

- Traffic Notes:**
- All signs designated as **FIXED** shall remain in place through the entire project duration.
  - All signs to be removed or covered when not needed.
  - Contractor to submit traffic control plan for blasting. Signage to conform to MUTCD and Standard Sheet E-102.
  - Contractor to submit traffic control plan for Louis Street. Signage to conform with MUTCD.
  - The Contractor shall establish and maintain traffic control plan for shoulder work area for the entire length of the project **EXCEPT** when "ONE LANE CLOSED" traffic control plan is used.

**MAIN LINE TRAFFIC CONTROL  
 DIVIDED HIGHWAY  
 SHOULDER WORK AREA**