




0 L2 PICNIC TABLE LOCATION DETAIL
1/4" = 1'-0"

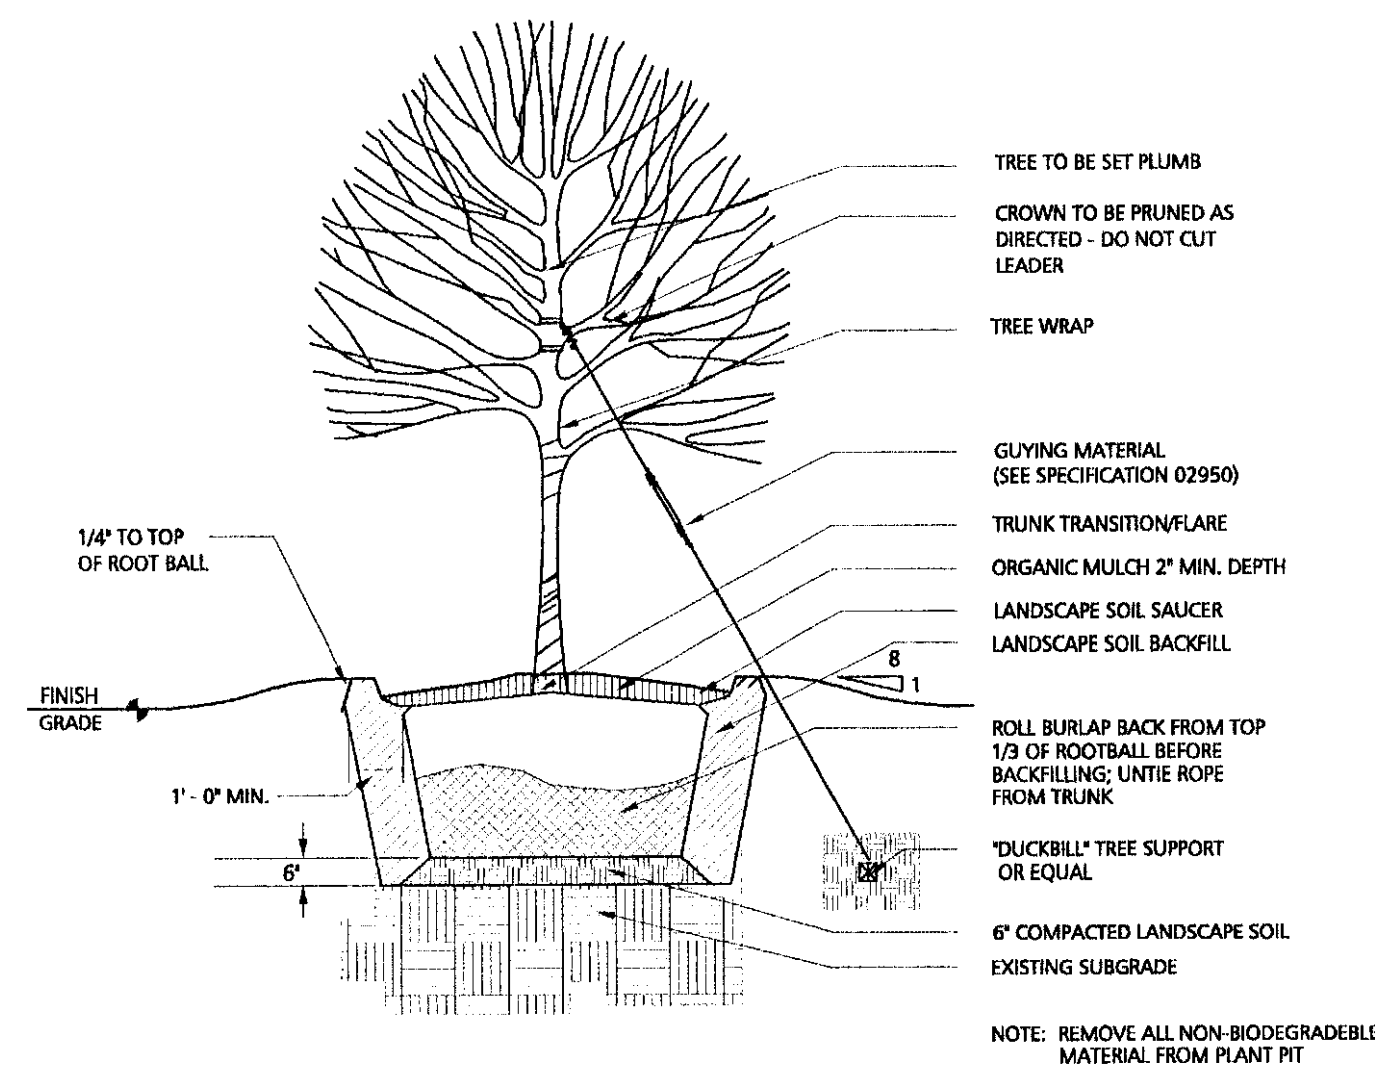


1 L2 DECIDUOUS TREE PLANTING DETAIL
NTS

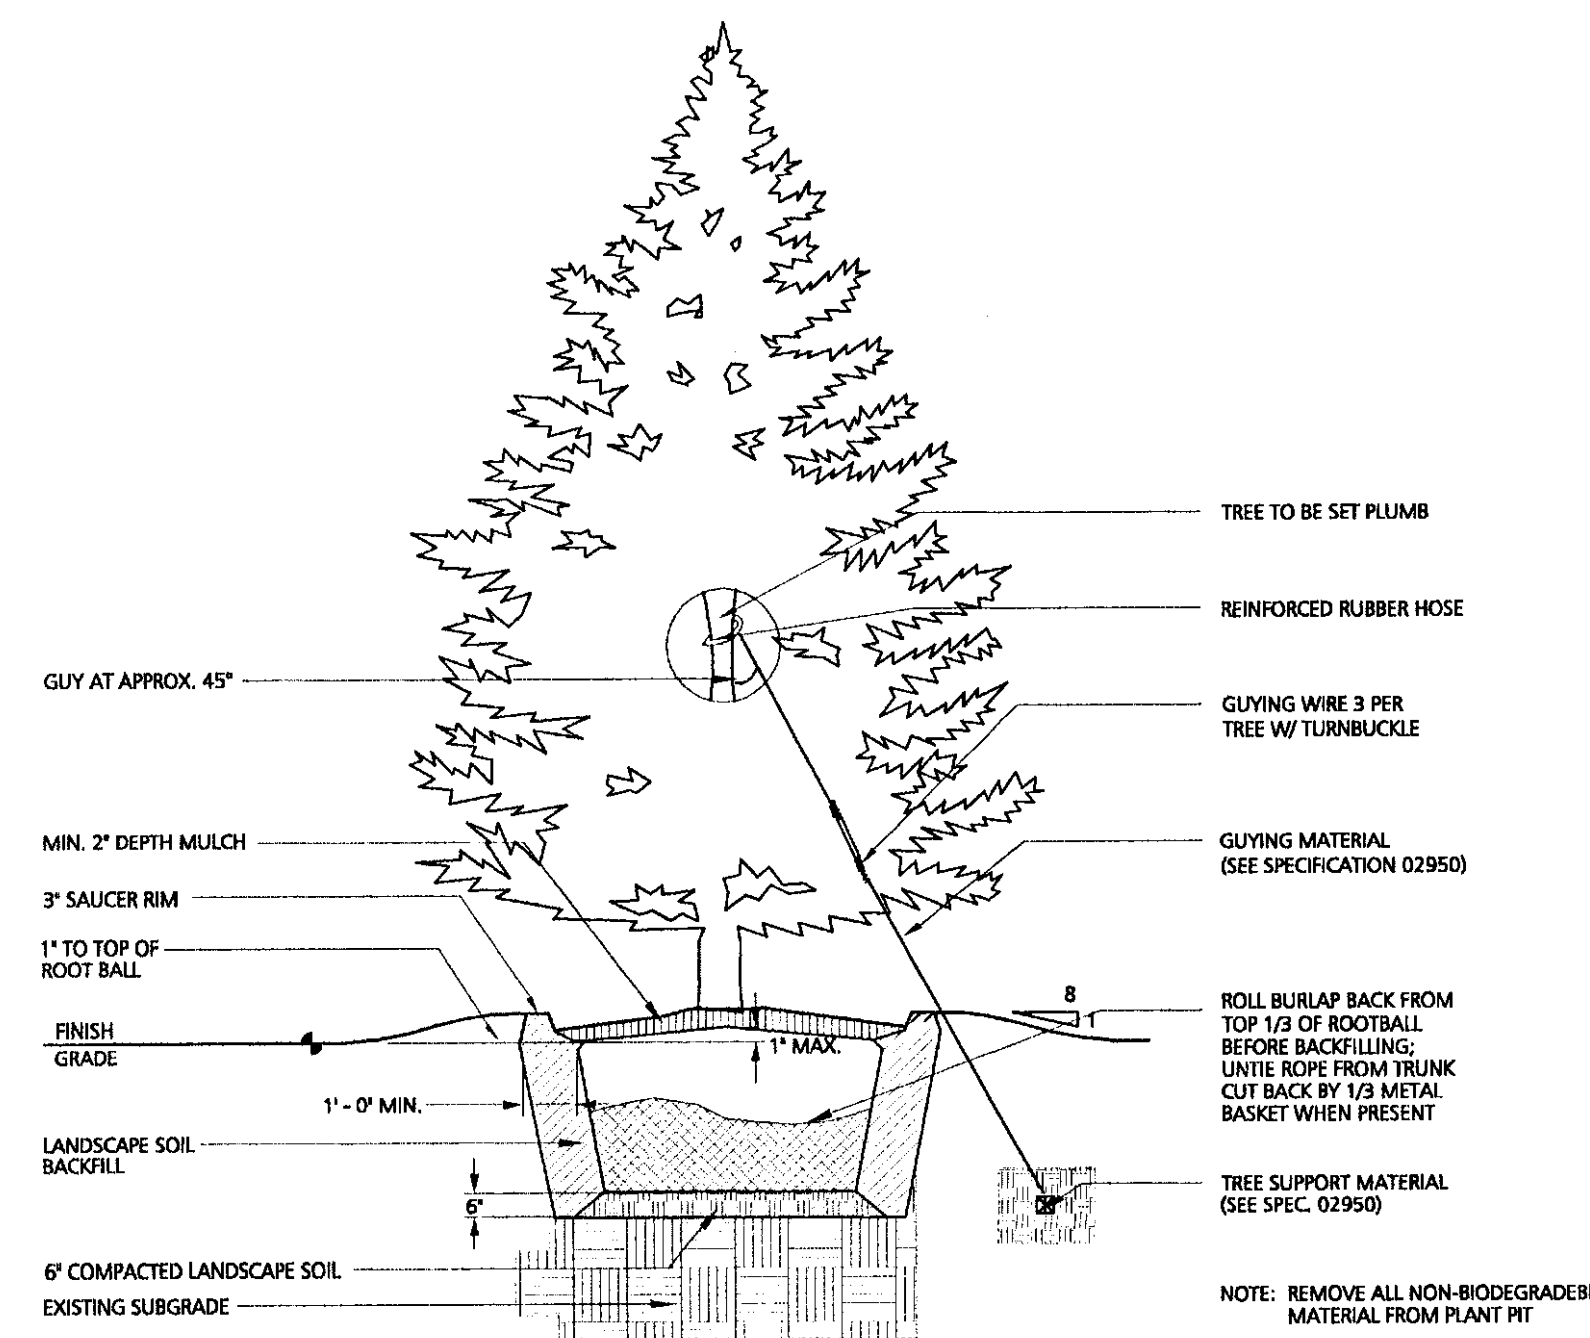


2 L2 EVERGREEN TREE PLANTING DETAIL
NTS

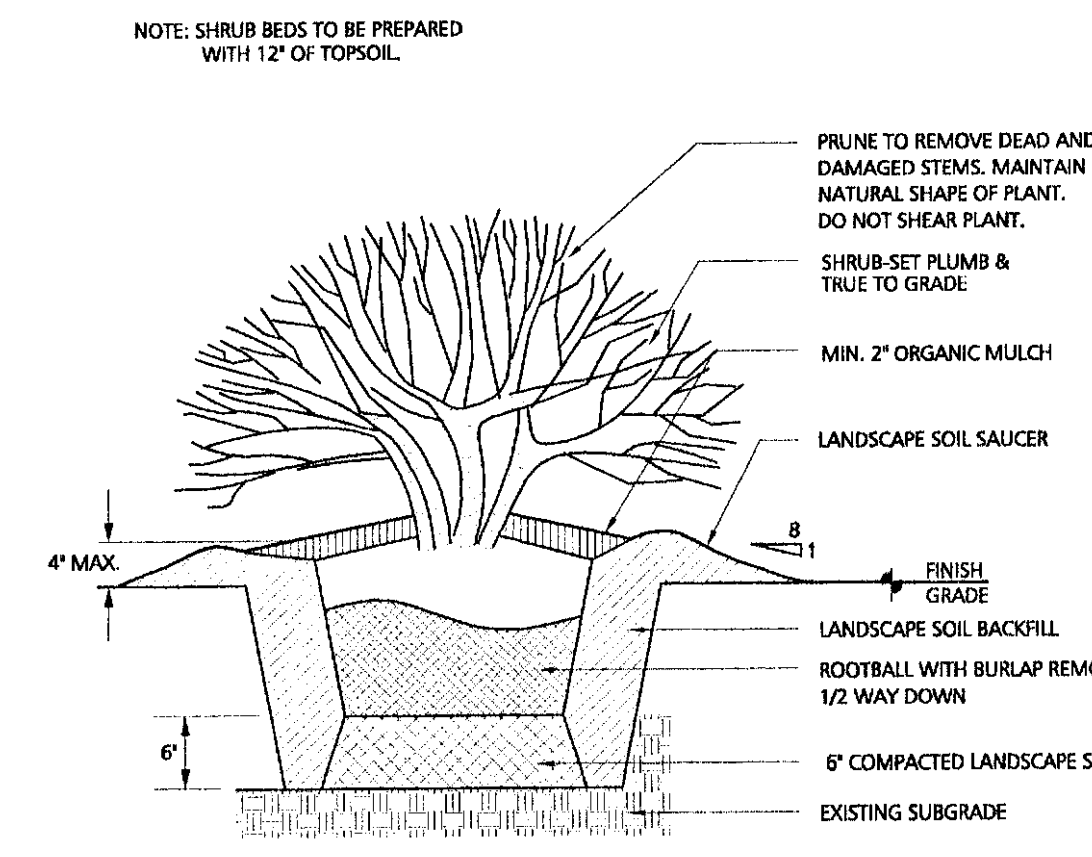


3 L2 SHRUB PLANTING DETAIL
NTS

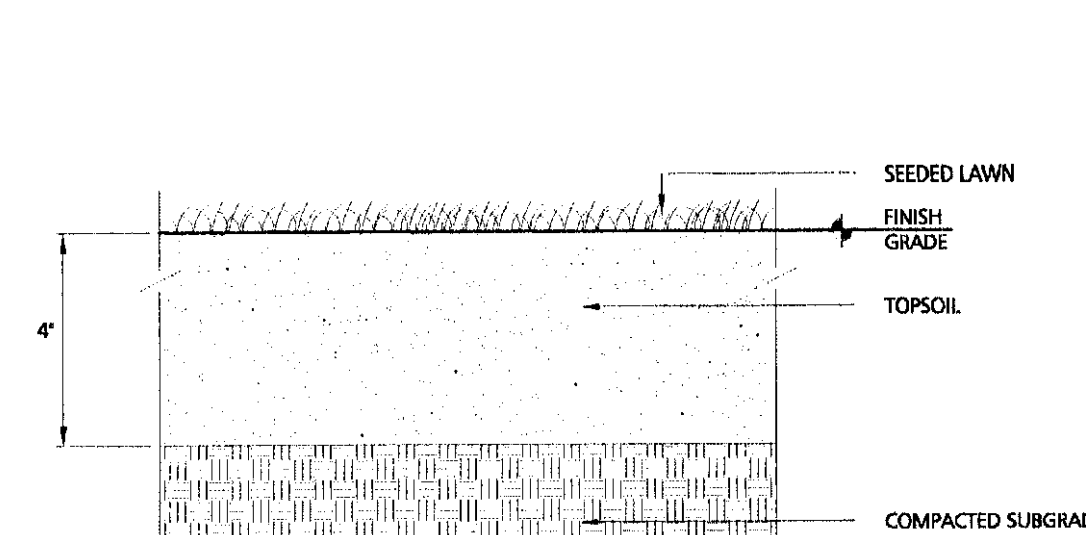

4 L2 SEED LAWN DETAIL
NTS

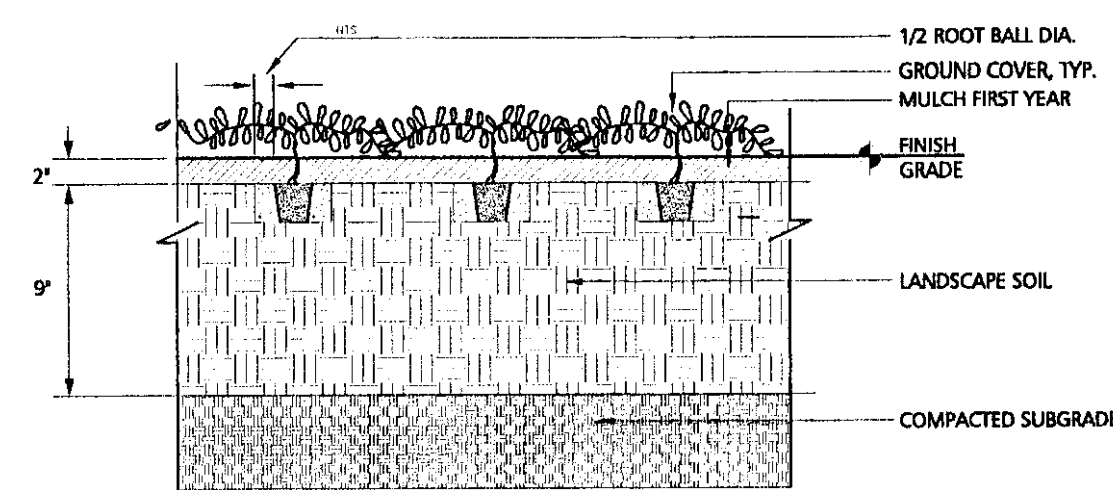

5 L2 GROUND COVER PLANTING DETAIL
NTS

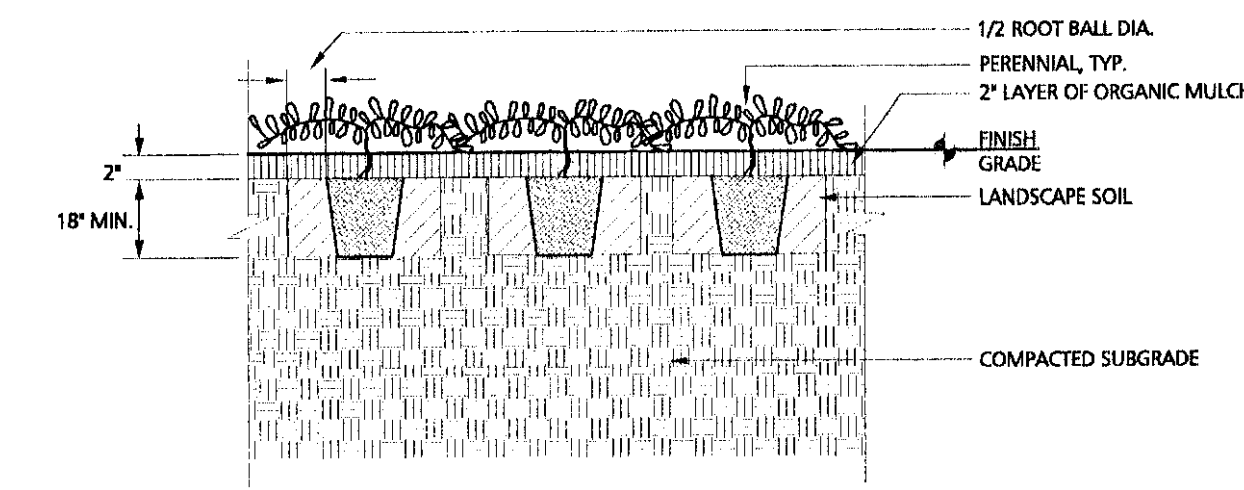

6 L2 PERENNIAL PLANTING DETAIL
NTS

NORTHERN ARCHITECTS
207 KING STREET
SUITE 3
BURLINGTON, VERMONT
05401-4502
802-658-1953

CONSULTANTS
CIVIL
KREBS AND JANING
10 Main Street
Colchester VT 05446
(802)-878-0375
LANDSCAPE ARCHITECT
OHKW
7 Marble Ave.
Burlington VT 05401
(802)-864-0010
STRUCTURAL
RICHARD M. DOHERTY, P.E.
117 St. Paul Street
Burlington VT 05401
(802)-660-9212
PLUMBING, MECHANICAL
AND ELECTRICAL
DUFRESNE AND HENRY
Precision Park
North Springfield VT 05150-0029
(802)-886-2261

PROJECT
DERBY WELCOME CENTER
PROJECT #101-318

NEW FACILITY
DERBY VERMONT

DATE: 01-07-2002
SCALE: NTS
CHECKED: AS
PROJECT NO: 00036

LANDSCAPE DETAILS

L2.0
2 of 5