

NORTHERN ARCHITECTS
 207 KING STREET
 SUITE 3
 BURLINGTON, VERMONT
 05401-4502
 802-658-1953

CONSULTANTS
CIVIL
 KREBS AND LANGING
 Main Street
 Colchester VT 05446
 (802) 878-0375
LANDSCAPE ARCHITECT
OHKW
 OFFICE OF HEALTH WASHNET
 11 Maple Ave
 Burlington VT 05401
 (802) 864-0210
STRUCTURAL
 Richard M. Doherty
 117 St. Paul Street
 Burlington VT 05401
 (802) 660-9212
**PLUMBING MECHANICAL
 AND ELECTRICAL**
 DUPRESNE AND HENRY
 Precision Park
 North Springfield VT 05150-0023
 (802) 886-2261


REVISIONS

PROJECT
DERBY WELCOME CENTER
 PROJECT #101-3(8)
 NEW FACILITY
 DERBY VERMONT

DATE: 01/07/2002
 SCALE: AS NOTED
 CHECKED: RMD
 PROJECT NO: 2003

STRUCTURAL SECTIONS

S-4

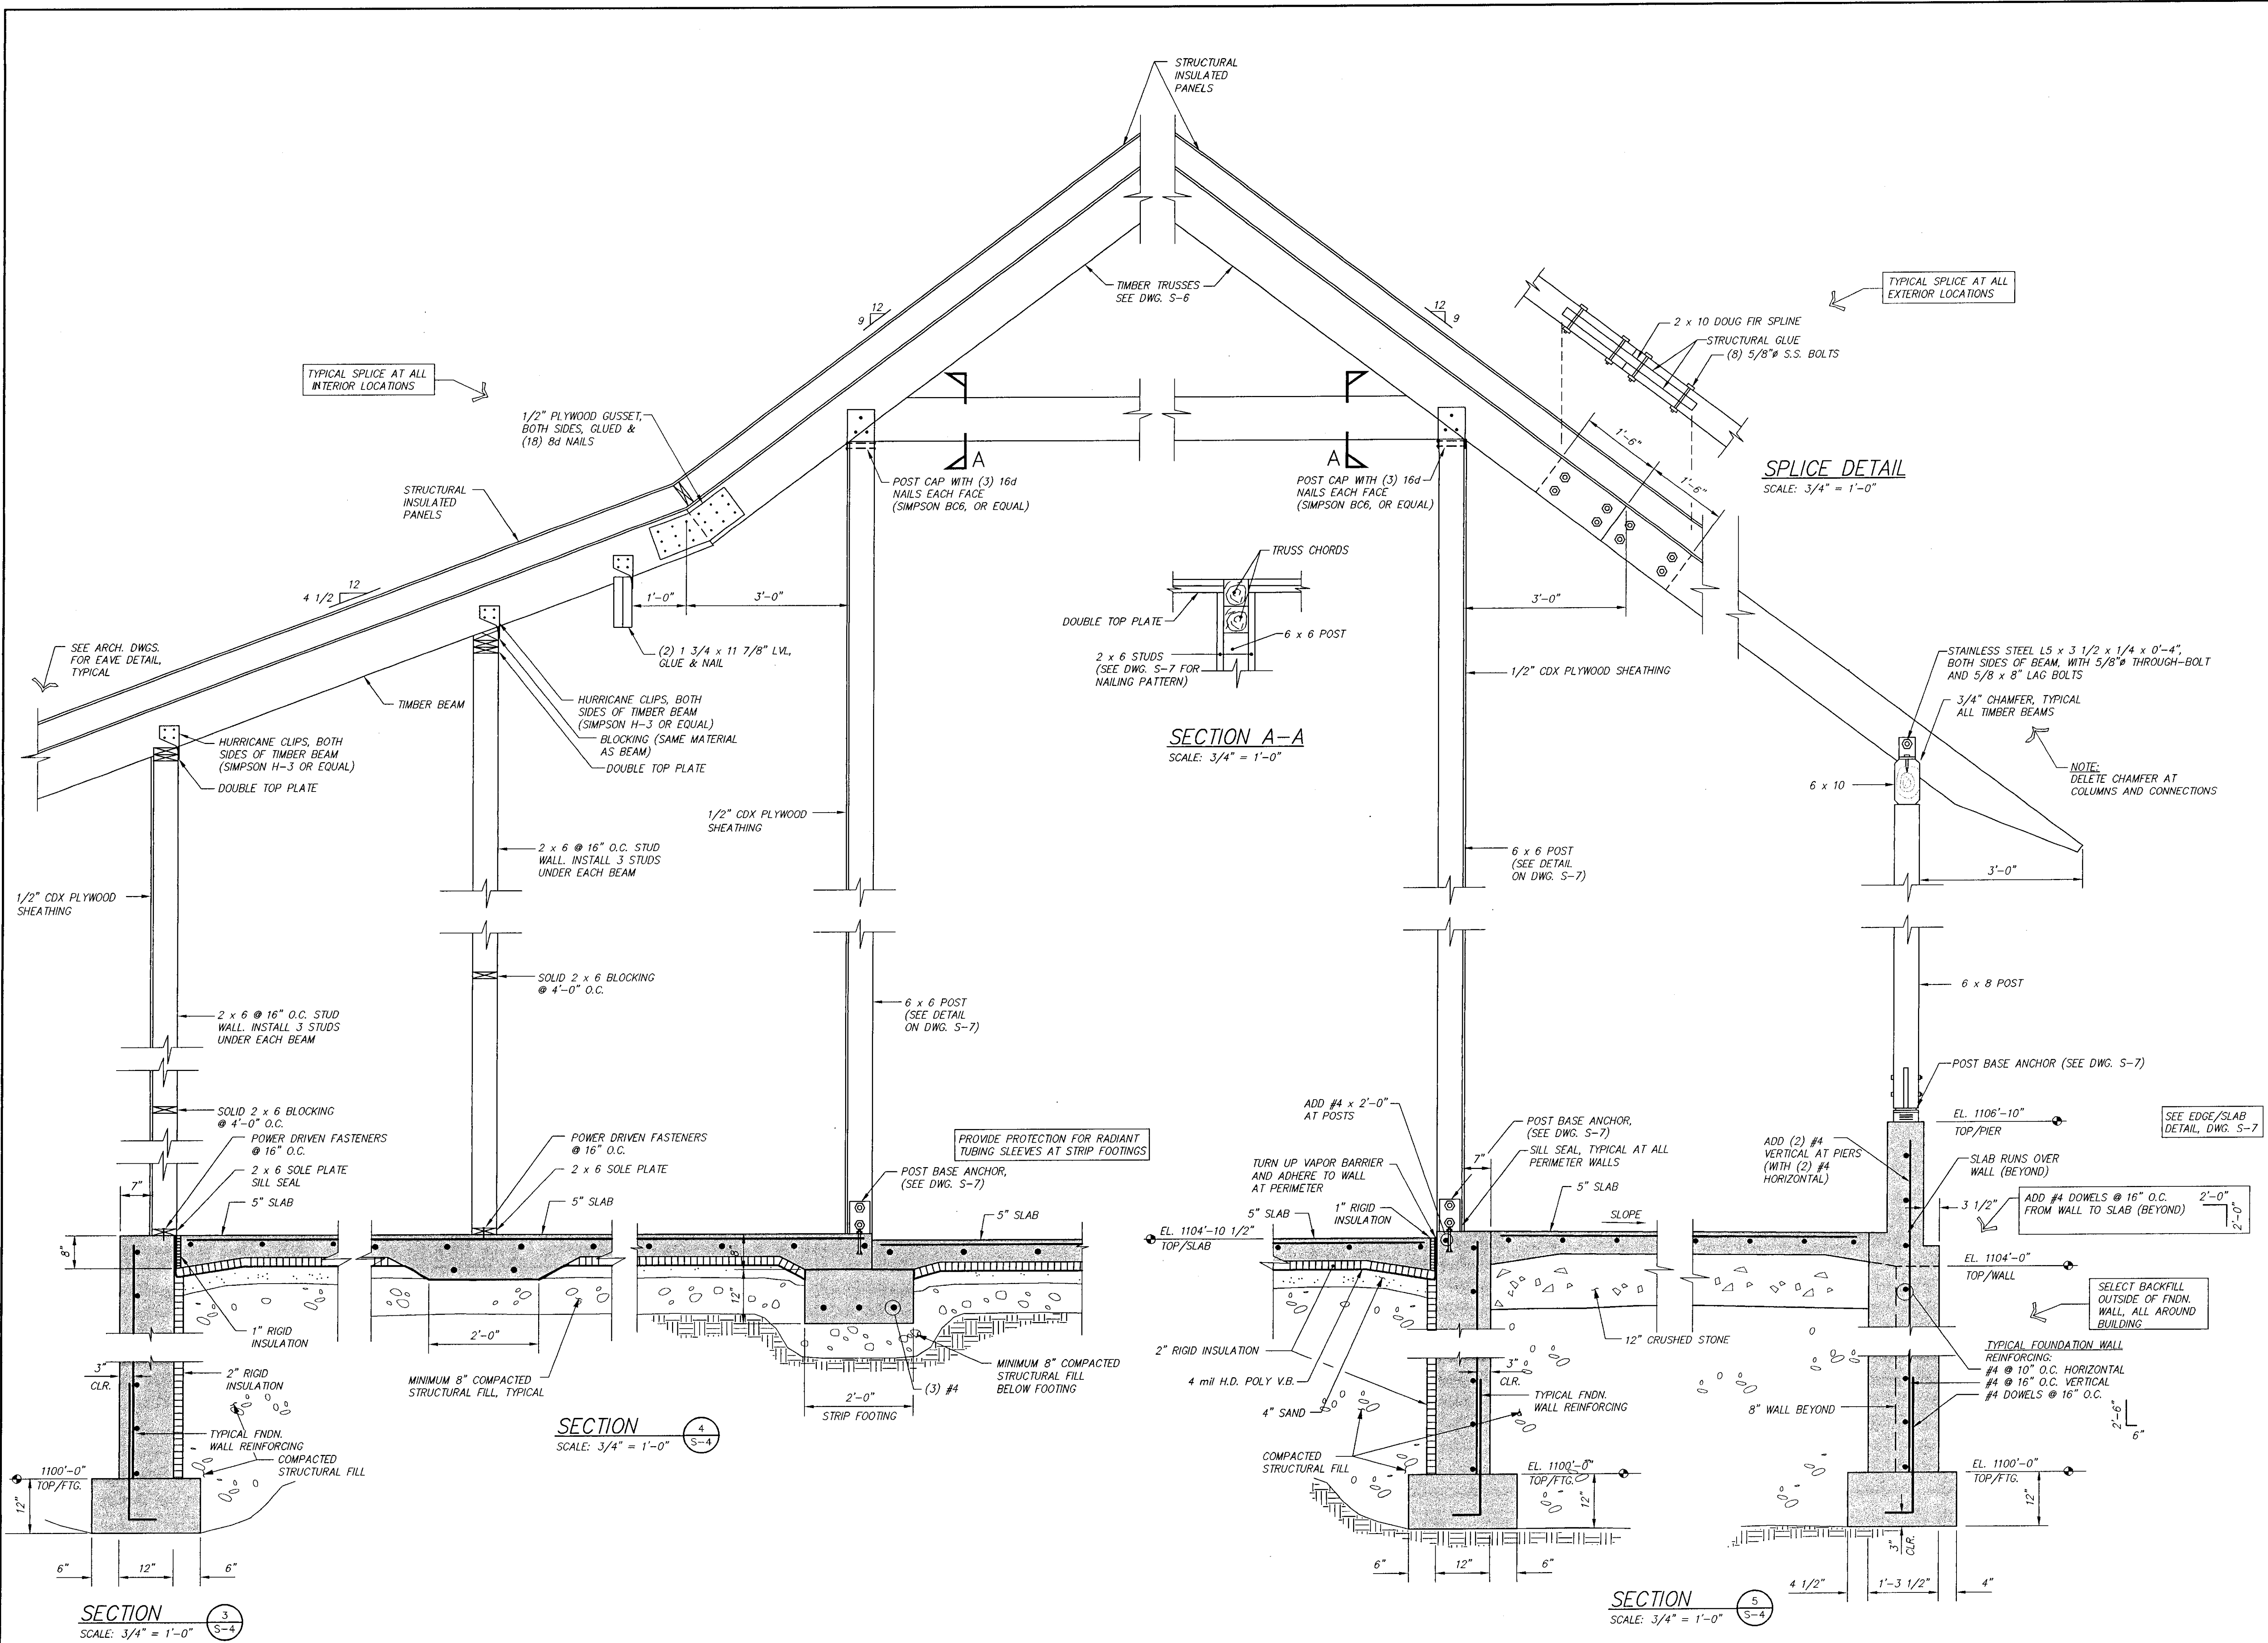

SECTION 3
 SCALE: 3/4" = 1'-0"

SECTION 4
 SCALE: 3/4" = 1'-0"

SECTION 5
 SCALE: 3/4" = 1'-0"

SPLICE DETAIL
 SCALE: 3/4" = 1'-0"

SECTION A-A
 SCALE: 3/4" = 1'-0"