



LOUVER TYPES
 SCALE: 1/4" = 1'-0"
 2003_ELEV-LOUVER


LOUVER NOTES:
 -ALL OVERALL DIMENSIONS INDICATE ROUGH OPENINGS. REFER TO DETAILS INDICATED FOR LOCATION OF ROUGH OPENINGS.
 -ALL INTERMEDIATE DIMENSIONS ARE TO THE CENTERLINE OF UNIT TO UNIT CONNECTION.
 -COORDINATE ALL MECHANICAL LOUVERS WITH MECHANICAL DRAWINGS AND REQUIREMENTS.
 -LOUVER FINISH AND COLOR TO MATCH THAT SPECIFIED FOR ALUMINUM CLAD WOOD WINDOWS.

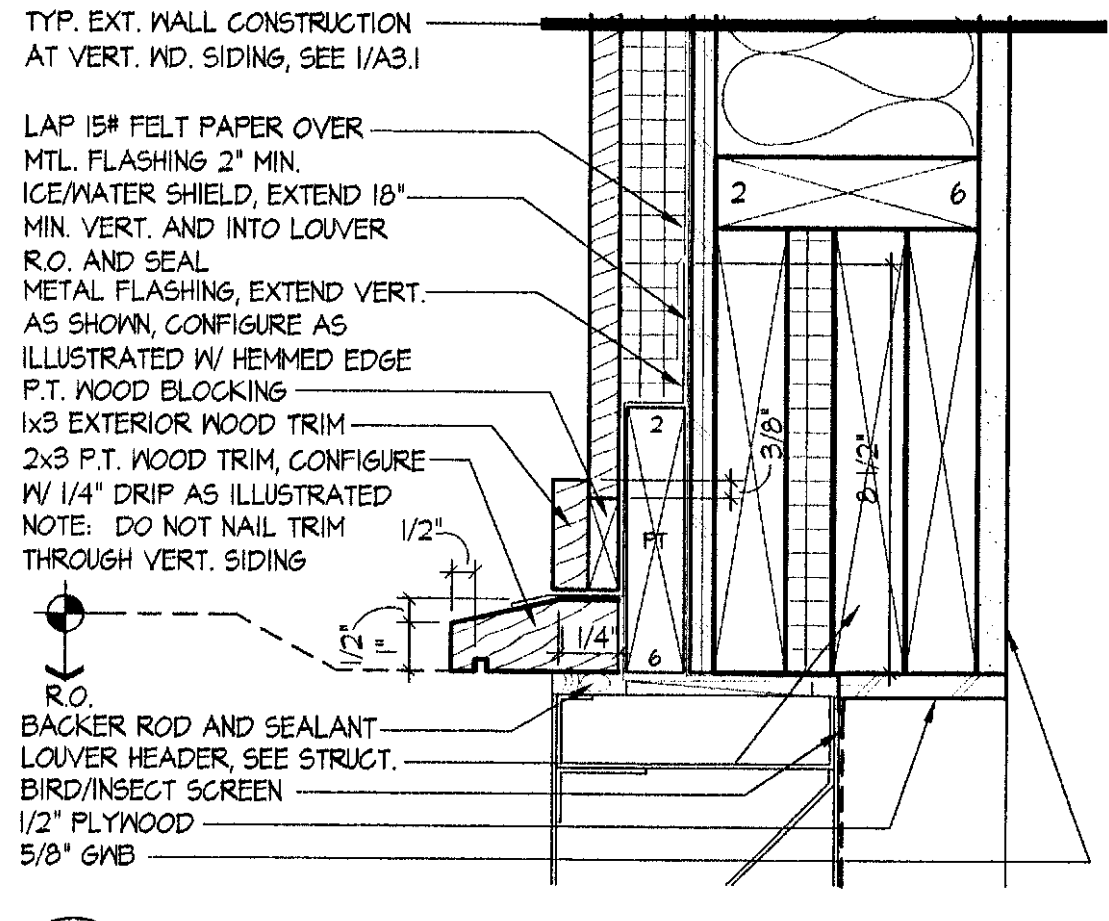


1 LOUVER HEAD DETAIL
 SCALE: 3" = 1'-0"
 2003_DTL-LOUVER

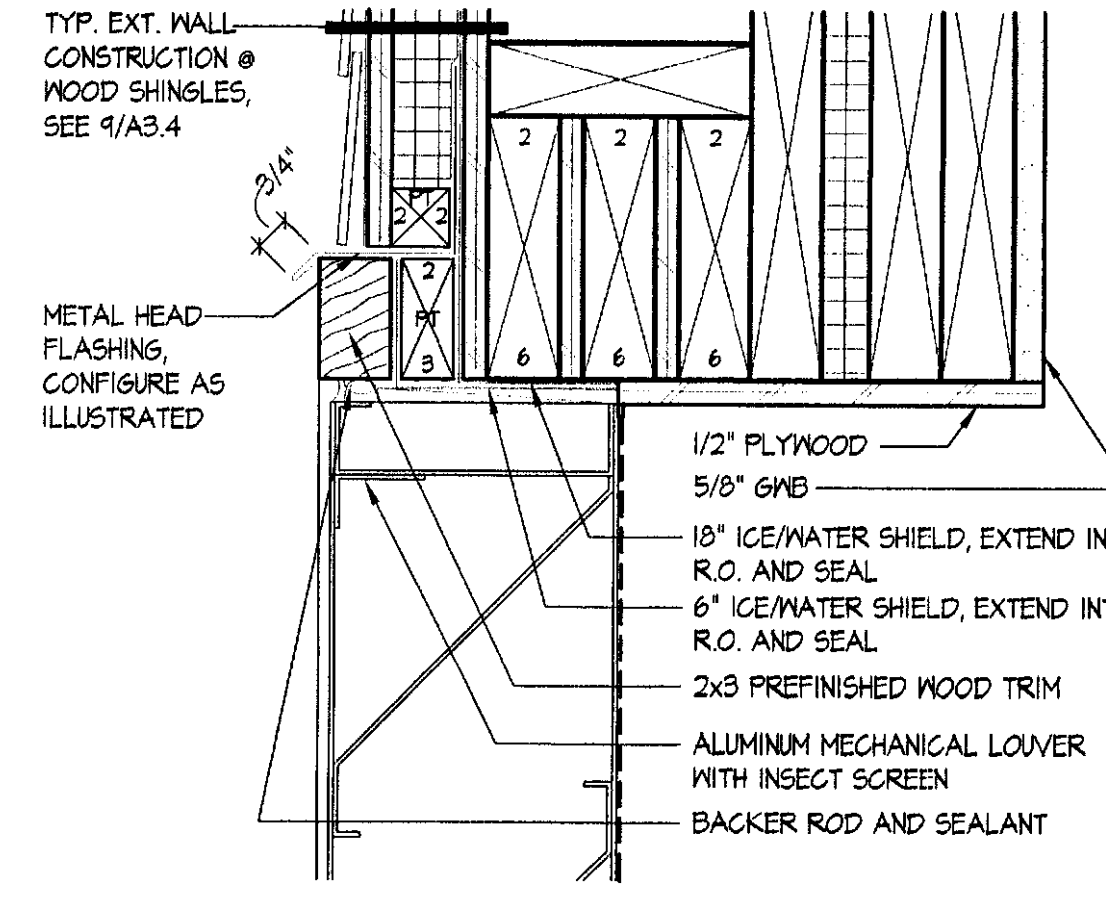


2 CIRCLE LOUVER HEAD DETAIL
 SCALE: 3" = 1'-0"
 2003_DTL-LOUVER

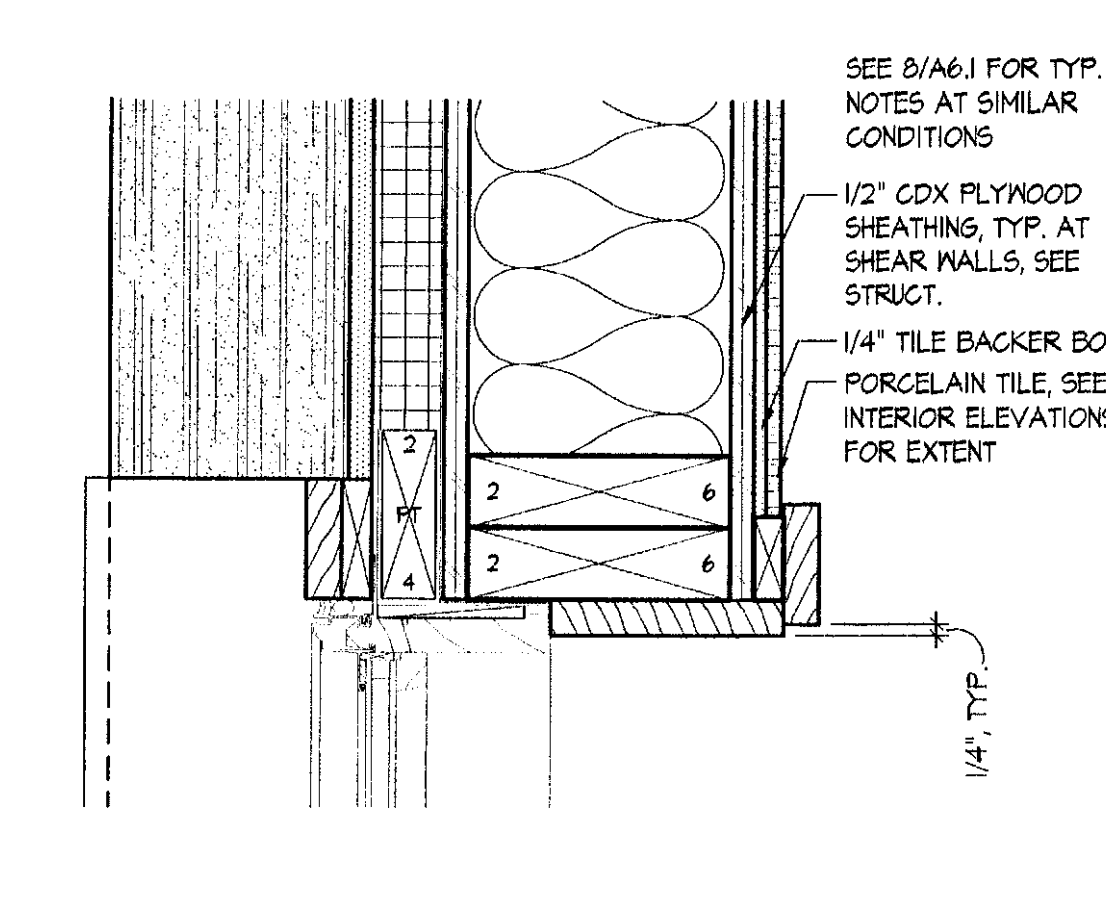


3 WINDOW JAMB/SHEAR WALL @ TILE
 SCALE: 3" = 1'-0"
 2003_DTL-TILE01

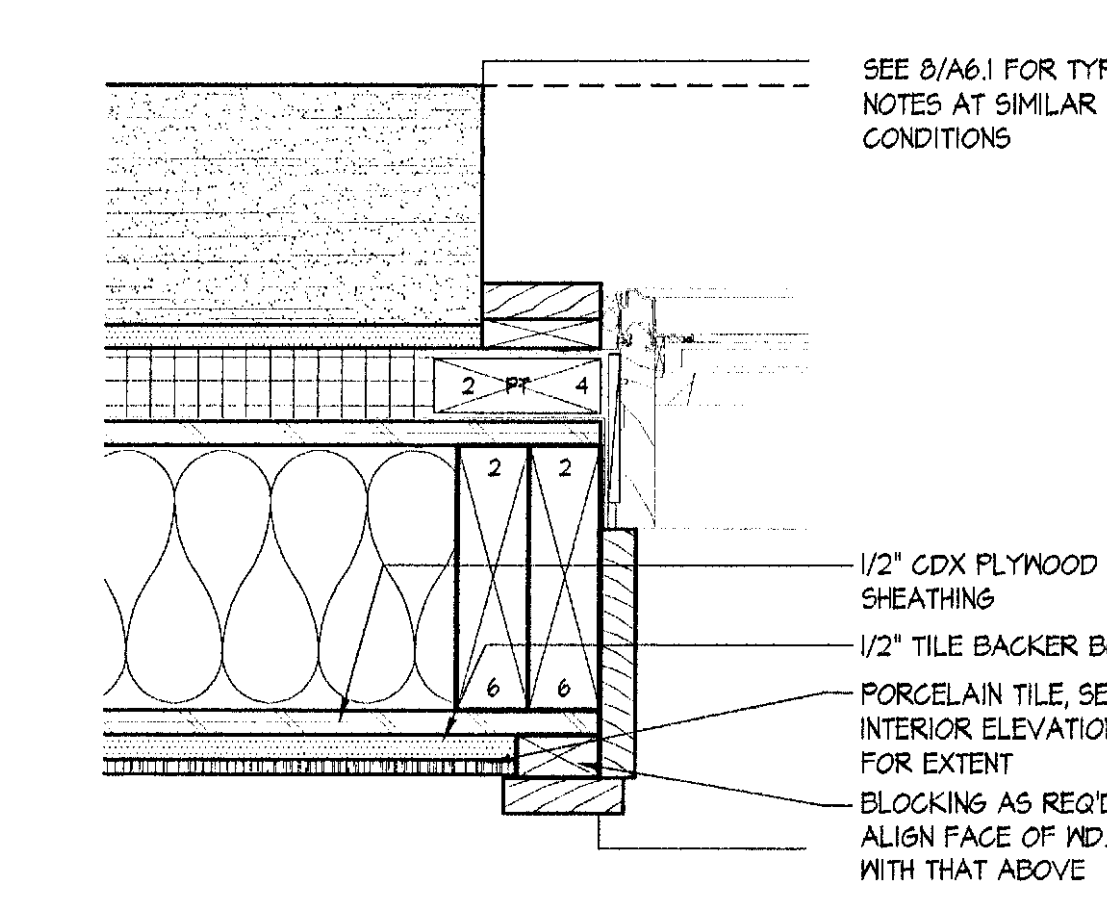


4 WINDOW JAMB AT TILE
 SCALE: 3" = 1'-0"
 2003_DTL-TILE01

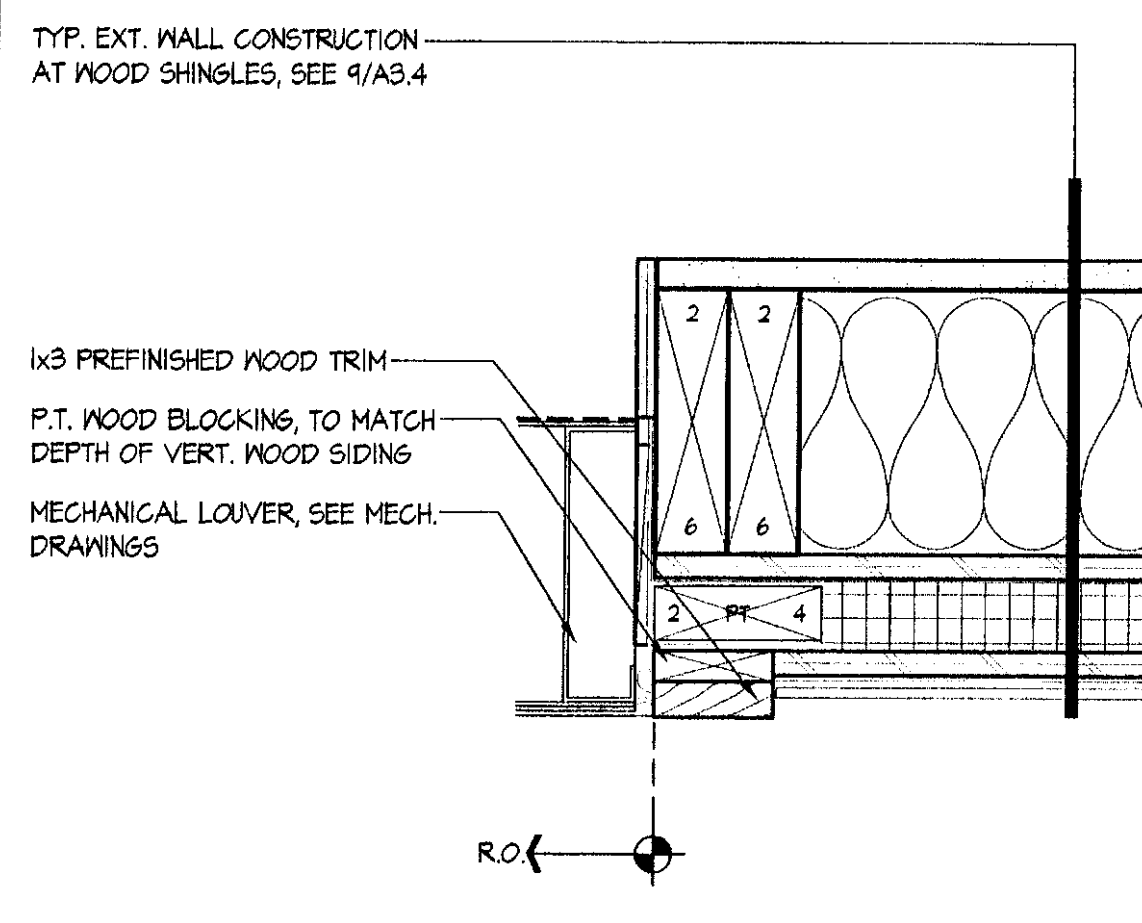


5 LOUVER JAMB DETAIL
 SCALE: 3" = 1'-0"
 2003_DTL-LOUVER

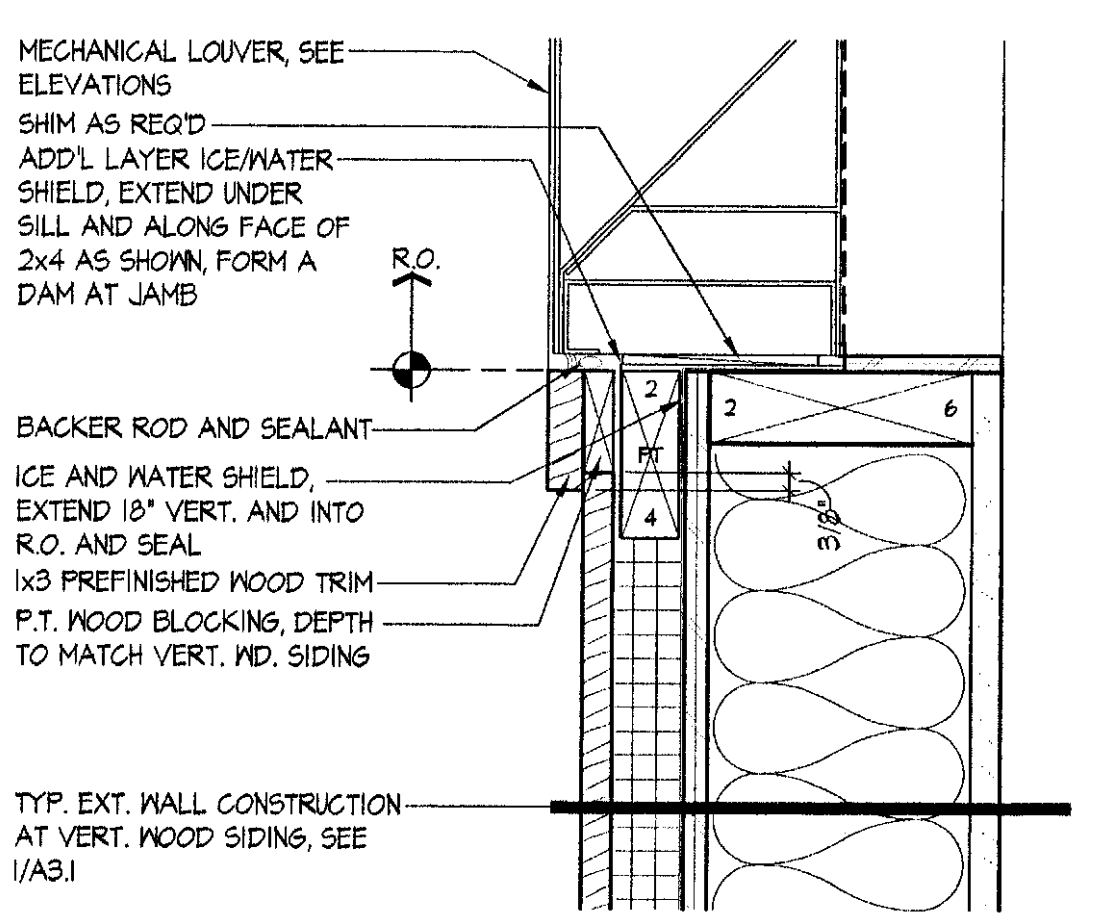


6 LOUVER SILL DETAIL
 SCALE: 3" = 1'-0"
 2003_DTL-LOUVER

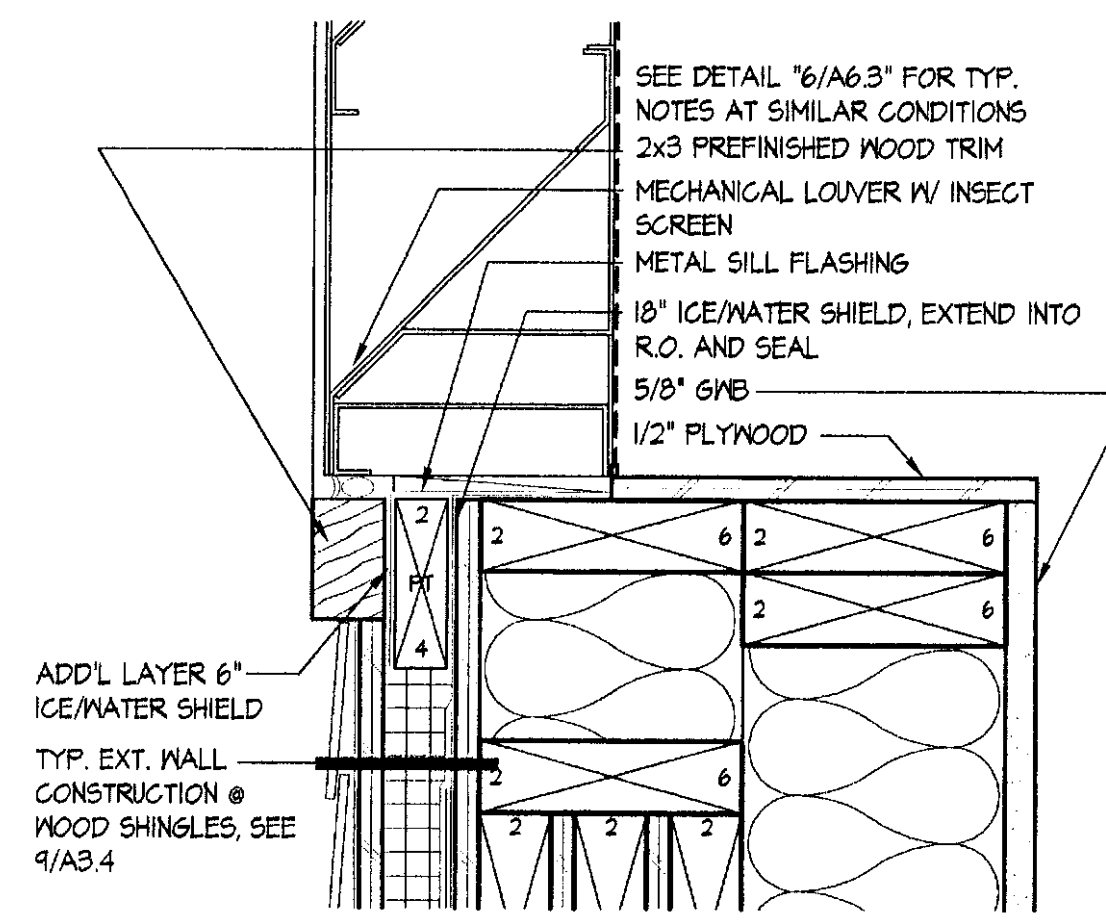


7 CIRCLE LOUVER SILL DETAIL
 SCALE: 3" = 1'-0"
 2003_DTL-LOUVER

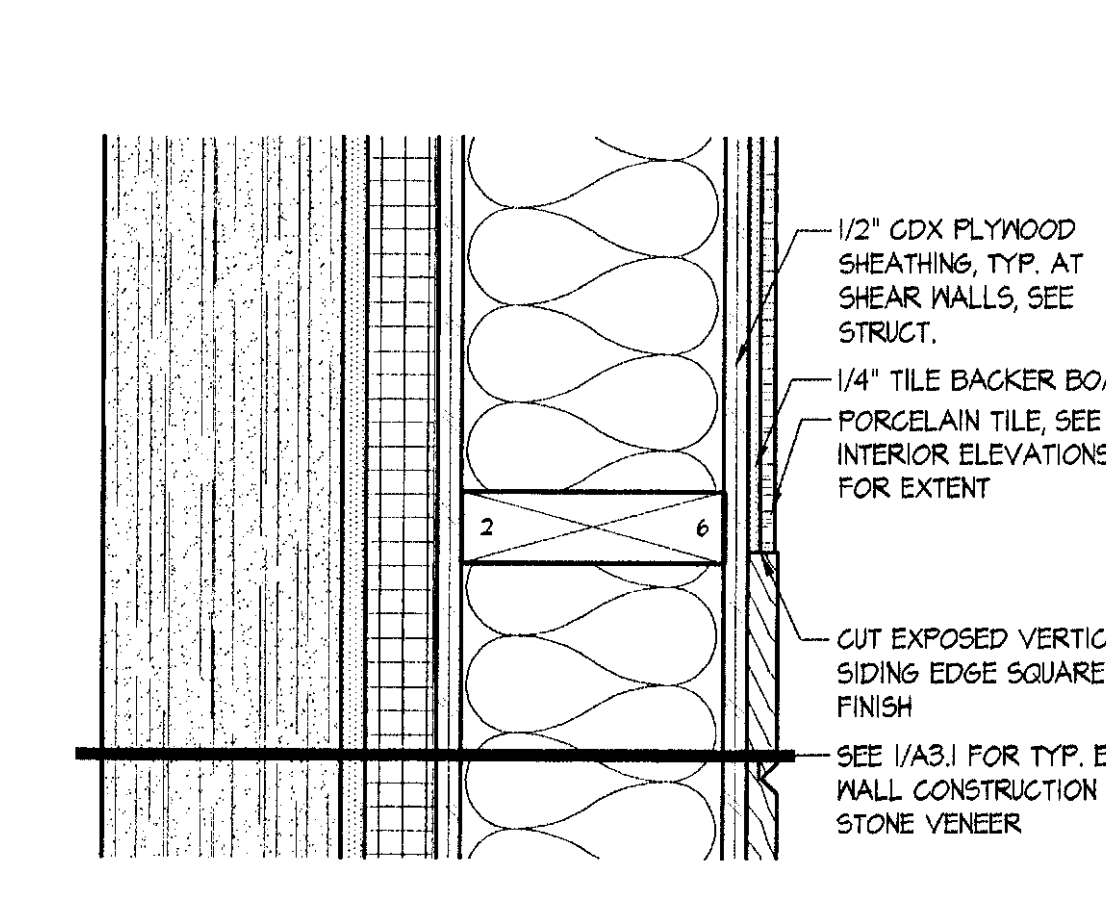

8 HORIZ. TILE TRANS./SHEAR WALL
 SCALE: 3" = 1'-0"
 2003_DTL-TILE01

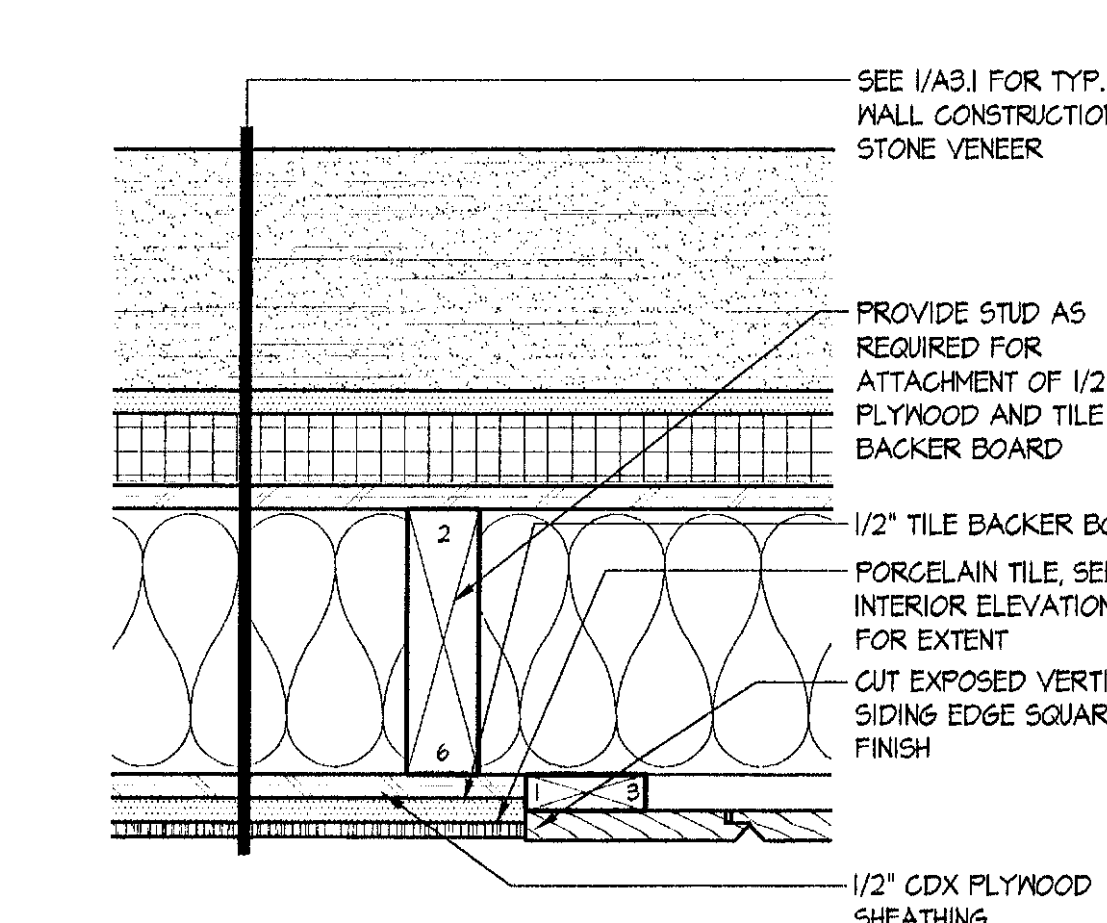

9 HORIZONTAL TILE TRANSITION
 SCALE: 3" = 1'-0"
 2003_DTL-TILE01

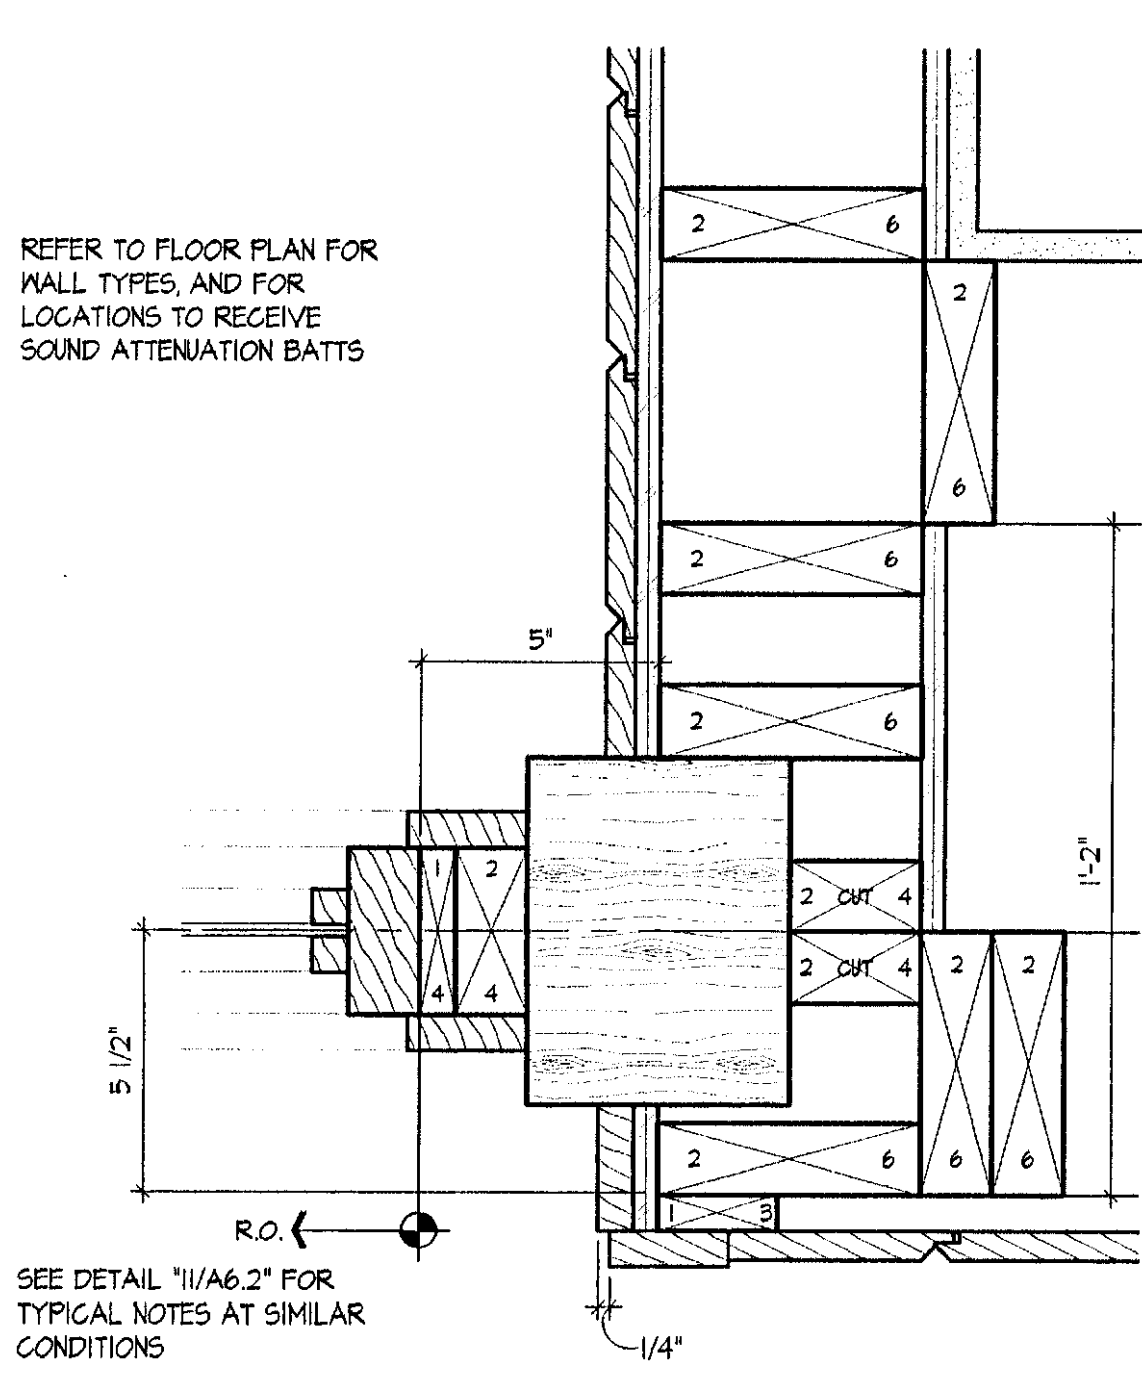


10 INTERIOR WINDOW JAMB
 SCALE: 3" = 1'-0"
 2003_DTL-WINDW02




11 VERT. TILE TRANS./SHEAR WALL
 SCALE: 3" = 1'-0"
 2003_DTL-TILE01




12 VERTICAL TILE TRANSITION
 SCALE: 3" = 1'-0"
 2003_DTL-TILE01

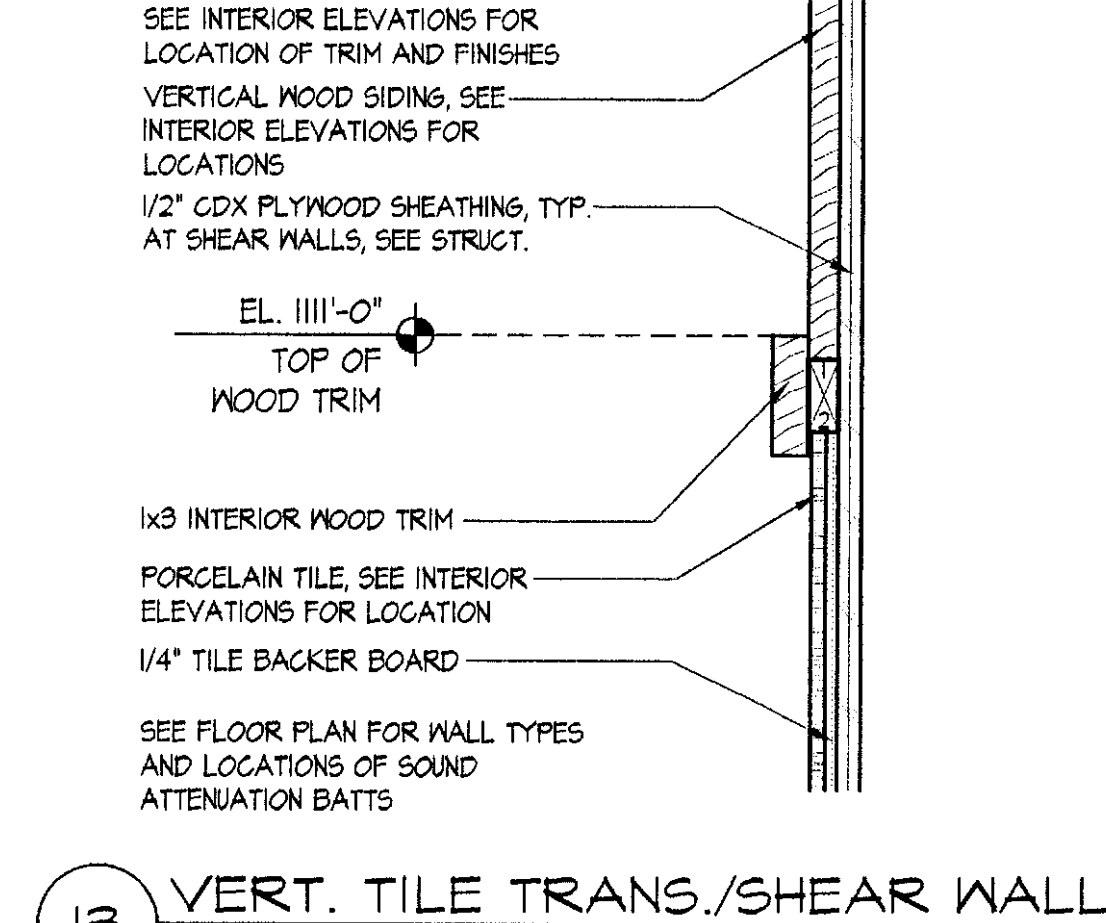

13 TILE TO TILE BASE DETAIL
 SCALE: 3" = 1'-0"
 2003_DTL-TILE01

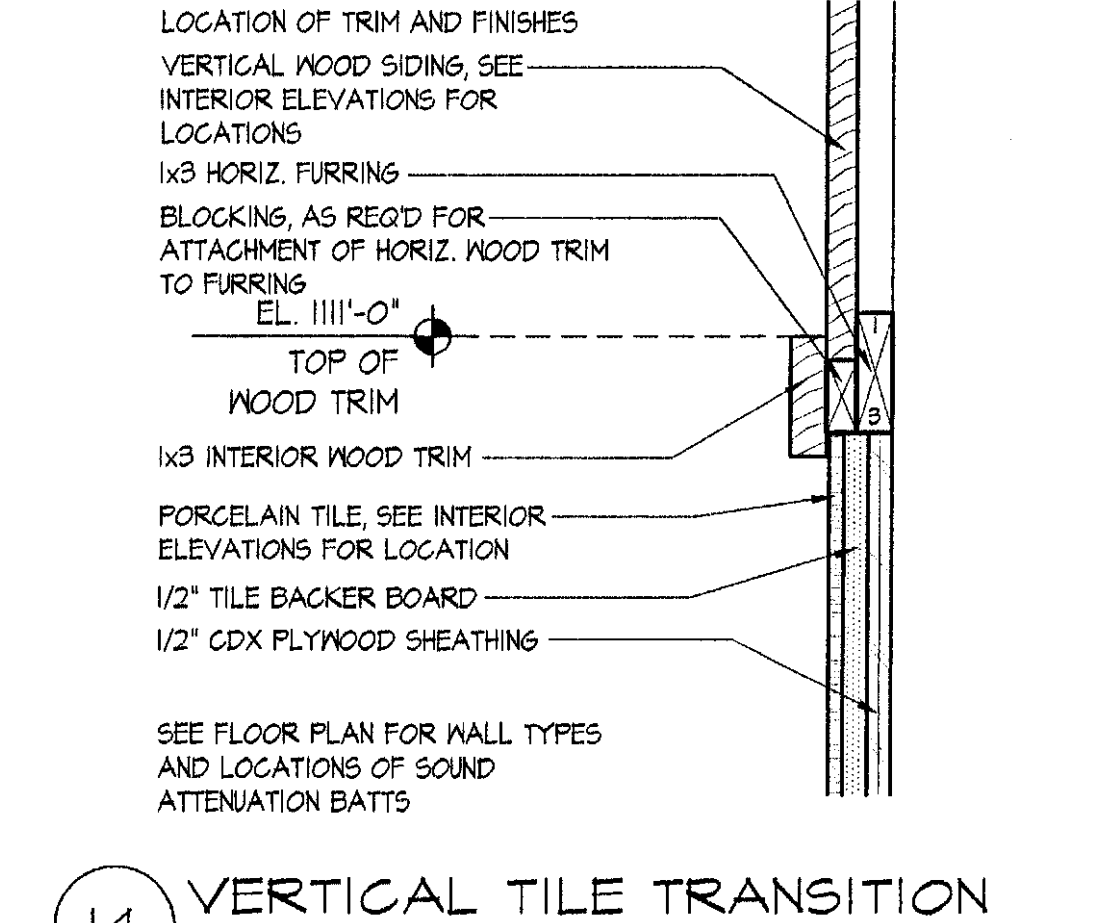

14 TILE TO TILE BASE DETAIL
 SCALE: 3" = 1'-0"
 2003_DTL-TILE01

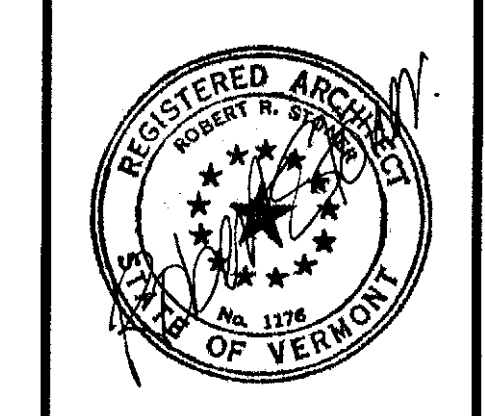

NORTHERN ARCHITECTS
 207 KING STREET
 SUITE 3
 BURLINGTON, VERMONT
 05401-4502
 802-658-1953

CONSULTANTS
 CIVIL
 KREBS AND LANGING
 10 Main Street
 Colchester VT 05446
 (802)-878-0375
 LANDSCAPE ARCHITECT
OHKW
 7 Marble Ave.
 Burlington VT 05401
 (802)-264-0010
 STRUCTURAL
 RICHARD M. DOHERTY, P.E.
 117 St. Paul Street
 Burlington VT 05401
 (802)-660-4212
 PLUMBING, MECHANICAL,
 AND ELECTRICAL
 DUFRESNE AND HENRY
 Precision Park
 North Springfield VT 05150-0024
 (802)-886-2261

REVISIONS

PROJECT
DERBY WELCOME CENTER
 PROJECT #101-3(8)
 NEW FACILITY
 DERBY VERMONT

DATE: 01/01/2002
 SCALE: AS NOTED
 CHECKED: HS
 PROJECT NO: 2003

LOUVER TYPES AND DETAILS/ WINDOW DETAILS

A6.3

© NORTHERN ARCHITECTS INC. ALL RIGHTS RESERVED 2002