


BORING NO. B-1

ELEV. 436.2

ABUT I
FTG
425.00

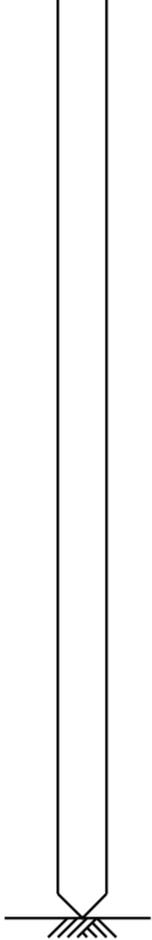

APPROX
PILE
TIP
39I

DEPTH	BLOWS ON CASING	STANDARD PENETRATION	SAMPLE NUMBER	MOISTURE	COLOR	LABORATORY CLASSIFICATION OF SOIL
10						NO SAMPLE
						NO SAMPLE
		R				NO SAMPLE WOOD
20		16				NO SAMPLE SA
		R		M	GRY	A-4 SILT
30		R		M	GRY	A-2-4 SILTY SAND
		R		M	GRY	A-4 SANDY SILY
40						HOLE STOPPED @ 37.5' IN HARDPAN
						NLTD
50						