



MS # 101

VT 67A NORTH

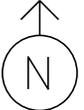

VT 279 WB RAMP

BENNINGTON PLAZA

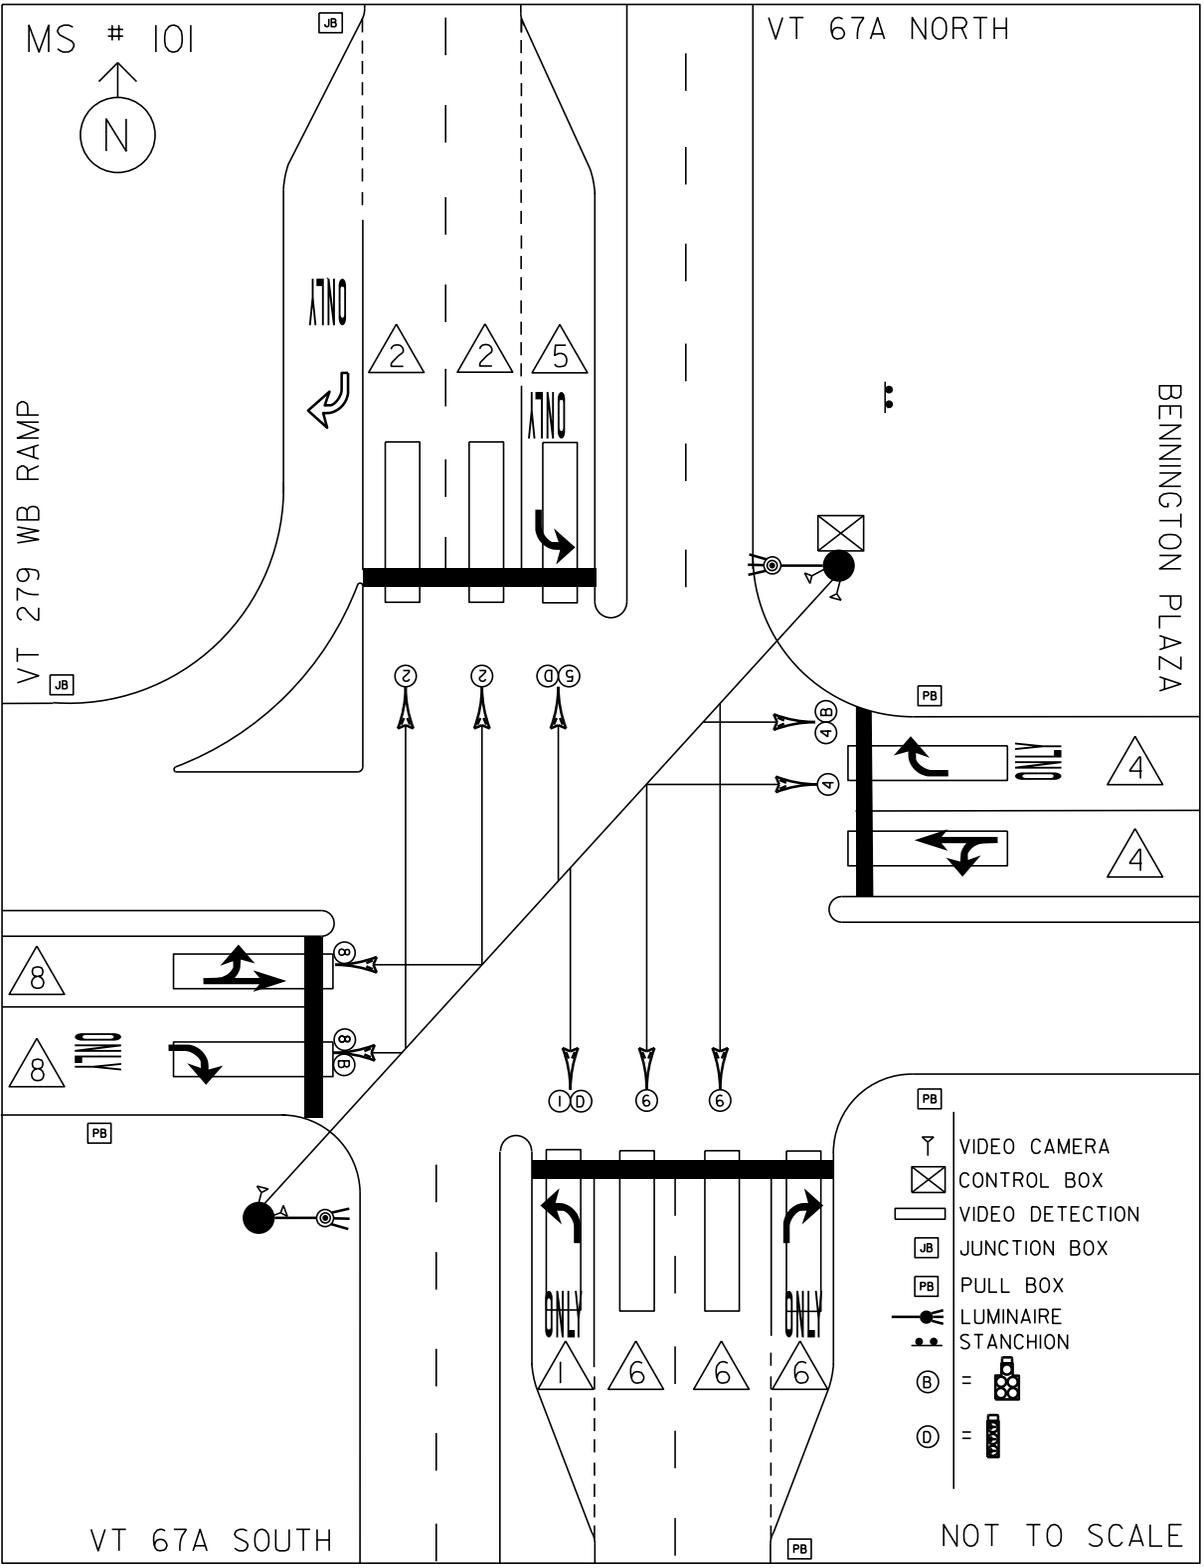

- VIDEO CAMERA
- CONTROL BOX
- VIDEO DETECTION
- JUNCTION BOX
- PULL BOX
- LUMINAIRE STANCHION
- =
- =

VT 67A SOUTH

NOT TO SCALE