



MS # 103

VT 7A NORTH

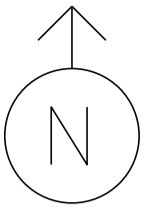

- PEDESTAL POST
- PEDESTRIAN SIGNAL
- VIDEO CAMERA
- CONTROL BOX
- VIDEO DETECTION
- JUNCTION BOX
- PULL BOX
- LUMINAIRE
- STANCHION
- 

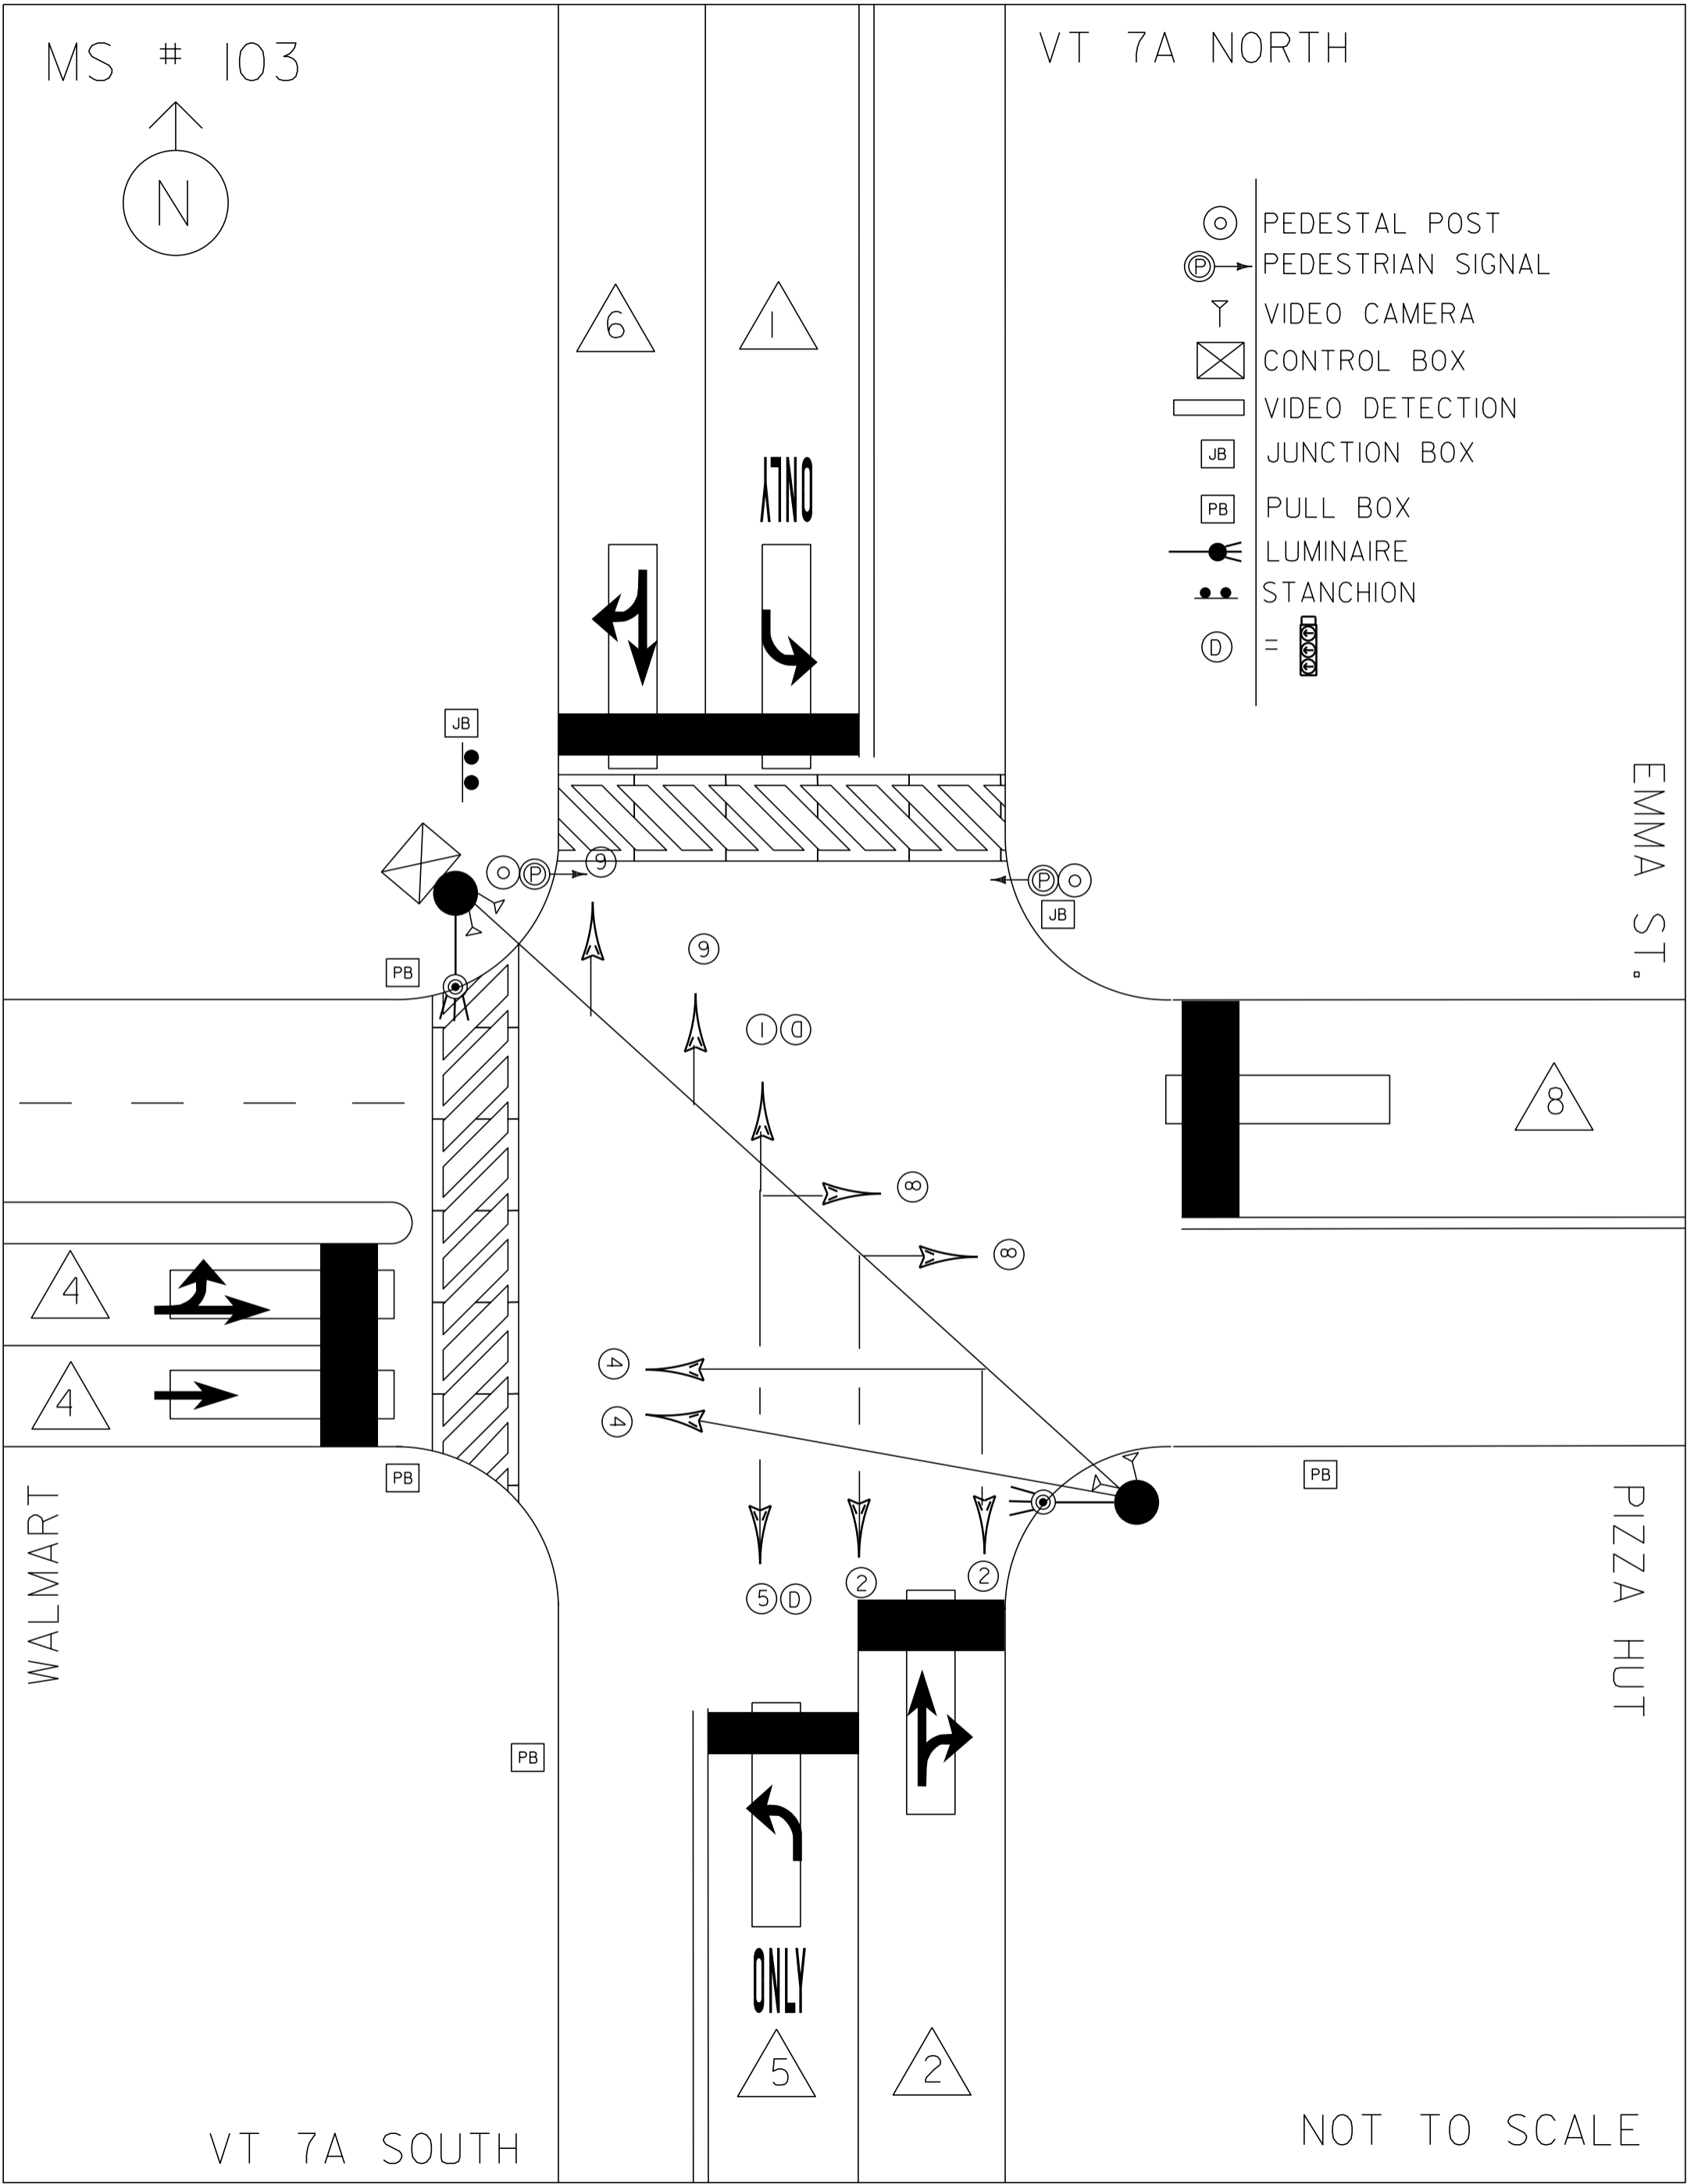

EMMA ST.

WALMART

PIZZA HUT

VT 7A SOUTH

NOT TO SCALE