





MS # 202

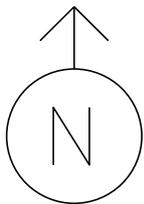

US 5 NORTH

-  VIDEO CAMERA
-  CONTROL BOX
-  COORDINATION
-  VIDEO DETECTION
-  LUMINAIRE
-  = 
-  = 

HANAFORDS

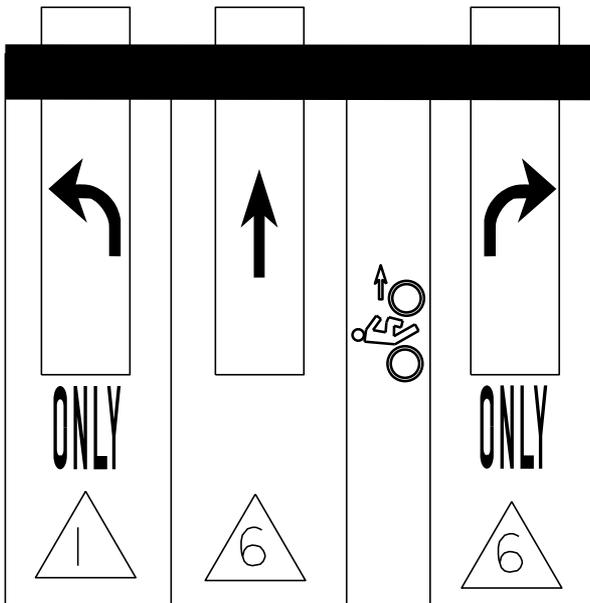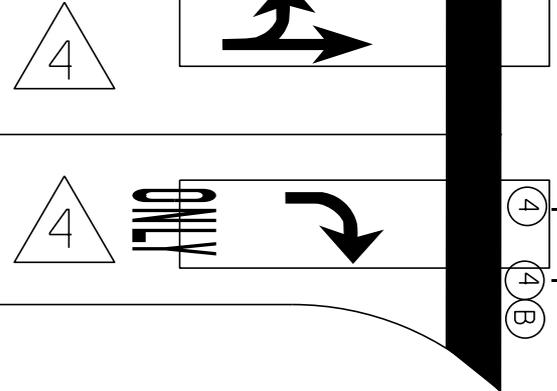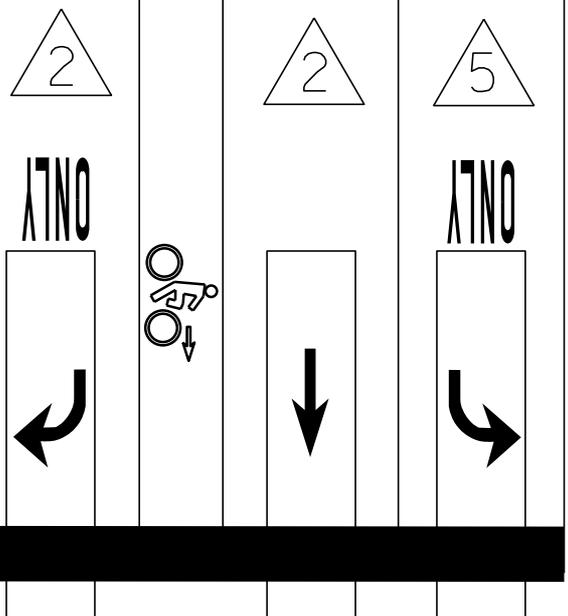


US 5 SOUTH

COLONIAL MOTEL


NOT TO SCALE

MS # 202

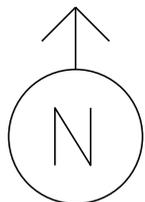

US 5 NORTH


HANAFORDS

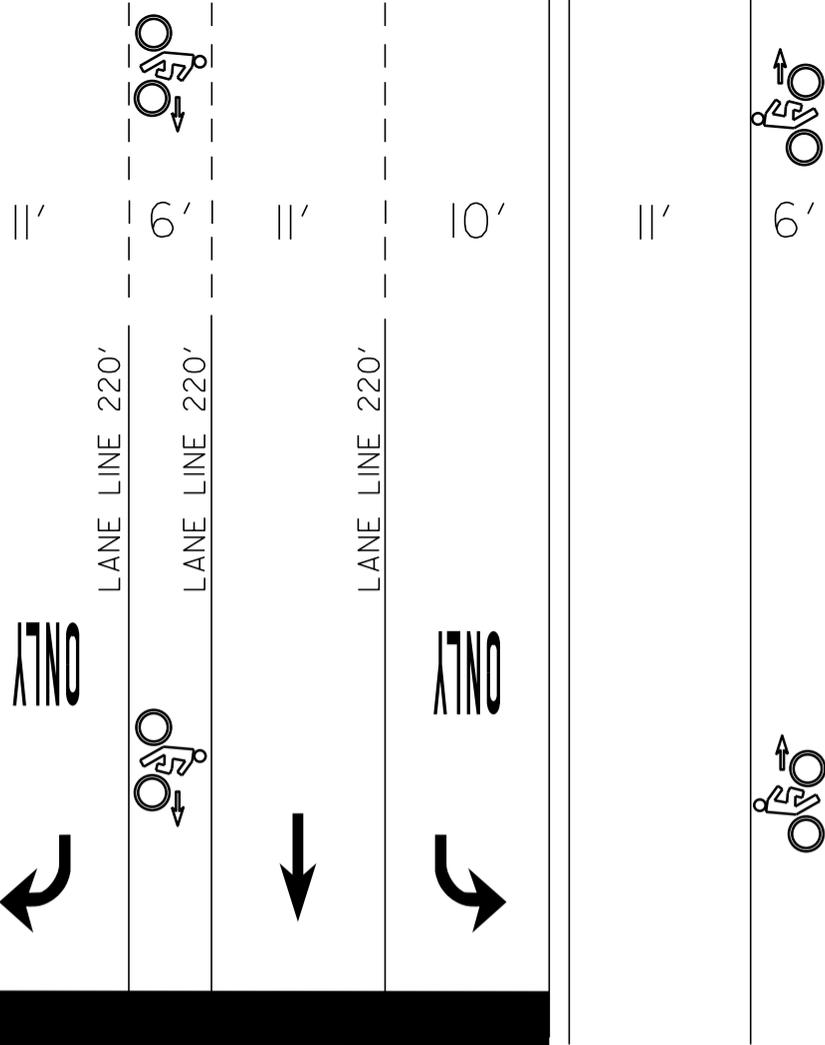

STOP BAR 38'


22'

STOP BAR 23'

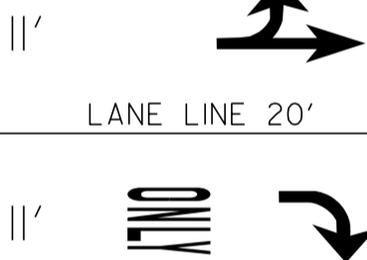

STOP BAR 22'



STOP BAR 38'

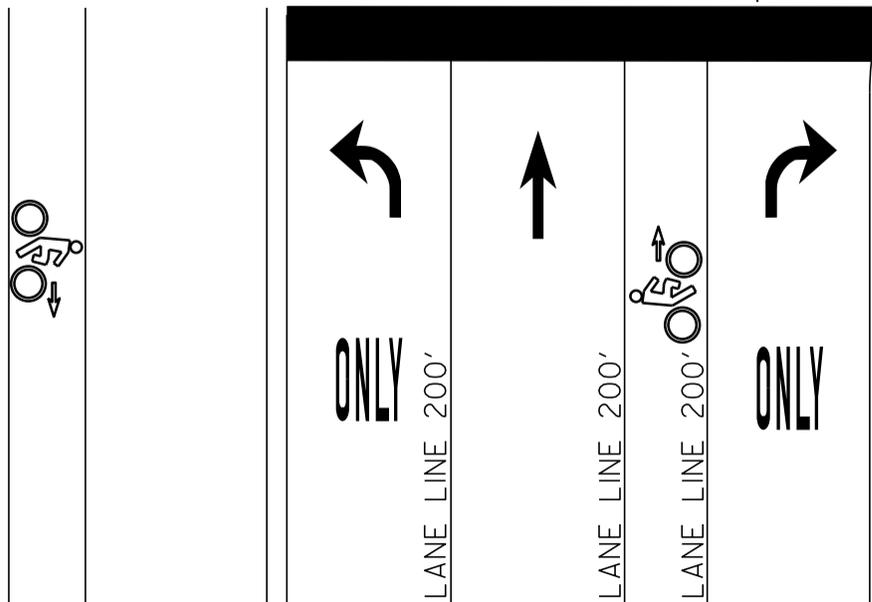


US 5 SOUTH

COLONIAL MOTEL

NOT TO SCALE

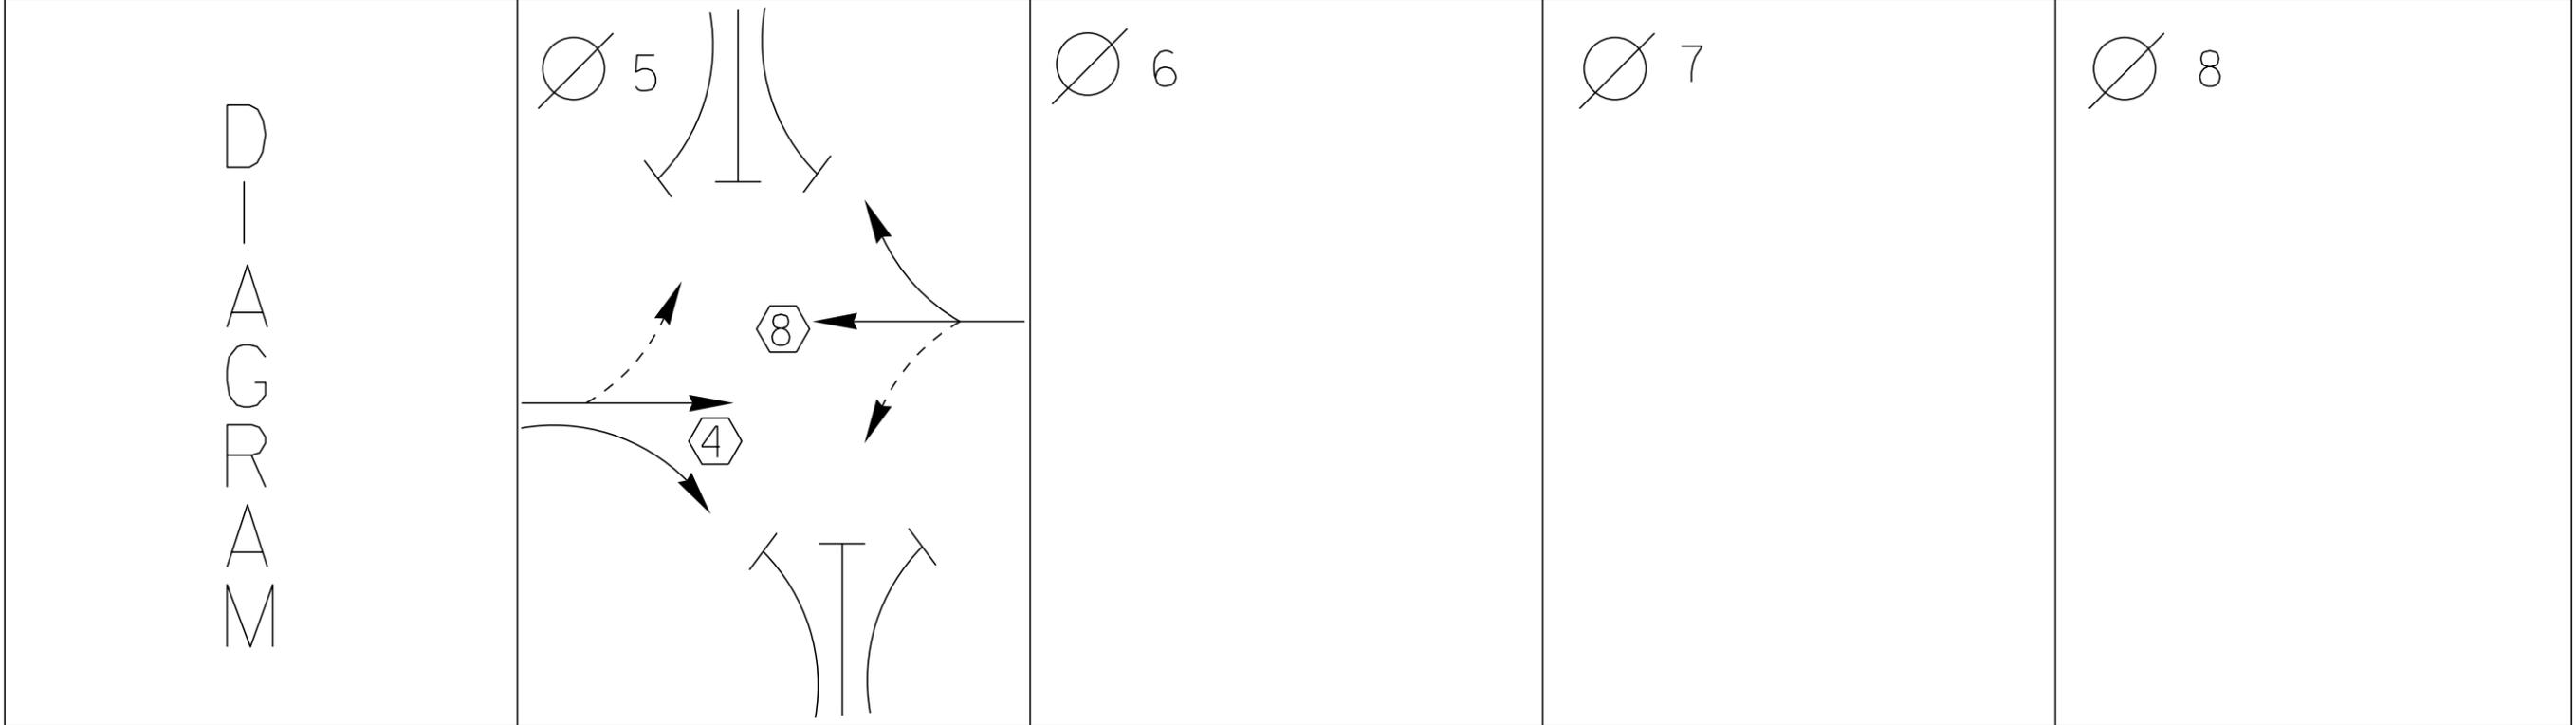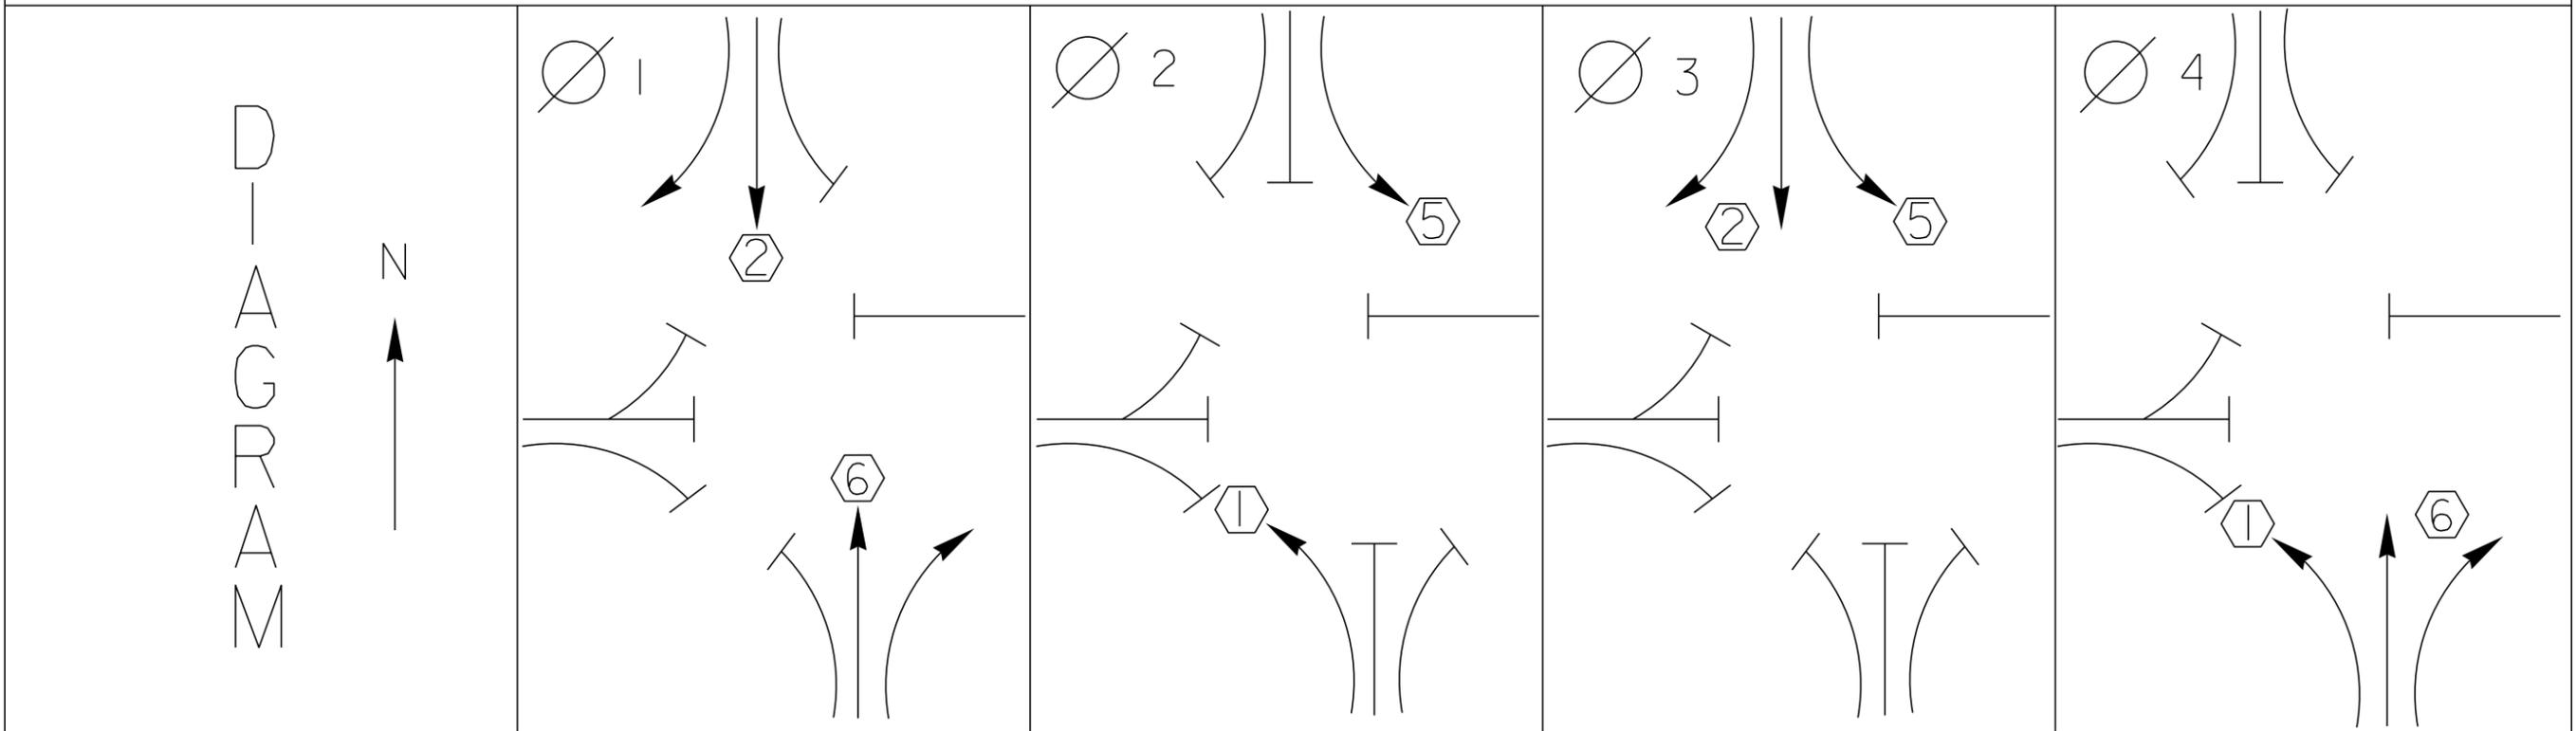

CYCLE LENGTH, C = _____ S

 

PROPERTY OF:
VT. AGENCY OF TRANS.
MAINTENANCE DIV.

IN EMERGENCY CALL:
DIST. TRANS. OFFICE

BATTLEBORO 254-5011

NIGHTS & WEEKENDS: 257-7341




WARNING

DO NOT OPERATE
CABINET WITHOUT
CONFLICT MONITOR UNIT

DANGER

115 VOLTS A.C.

117-40-2

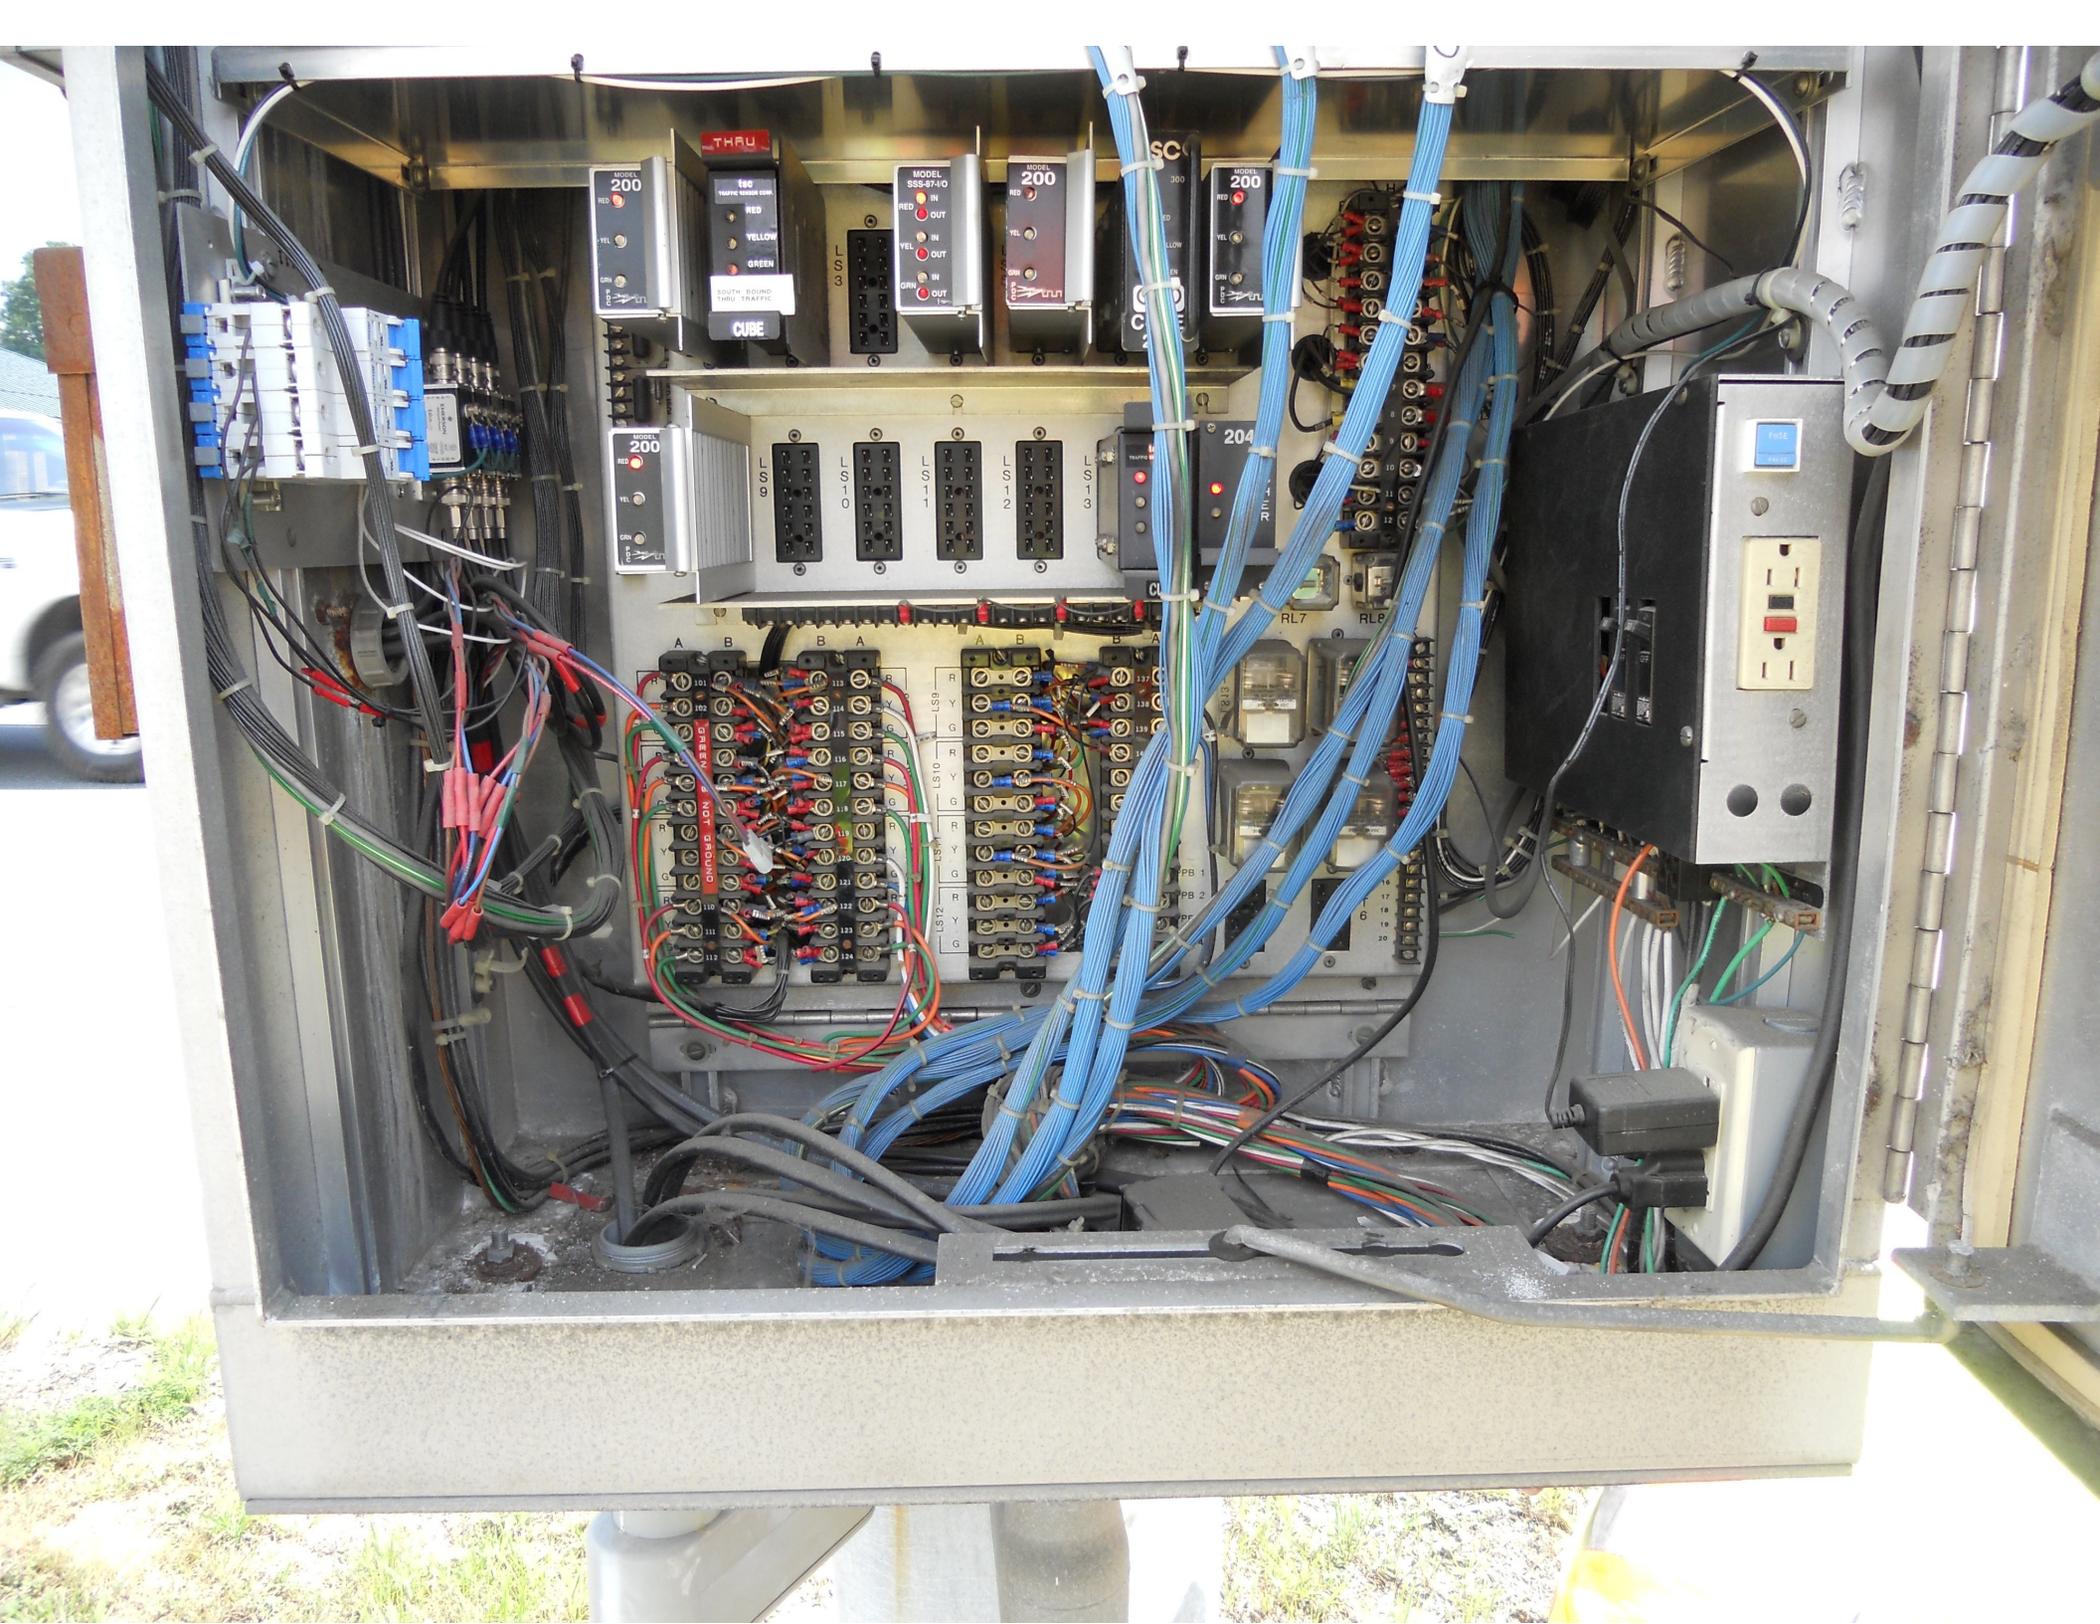



PS 1

POWER ON

CH 1

1A SB

CH 2

1A SB

CH 3

1A SB

CH 4

1A SB

J1

VIP/3D.2

I/O COMM	POWER	●	●
VIDEO 2	VIDEO 1	●	●
TX	RX	●	●
OUT 3	OUT 1	●	●
OUT 4	OUT 2	●	●

VIDEO SELECT RECALL

01 & 06

02 & 05

RESET

SERVICE

VIDEO EXP

TRAFICON

J2

VIP/3D.2

I/O COMM	POWER	●	●
VIDEO 2	VIDEO 1	●	●
TX	RX	●	●
OUT 3	OUT 1	●	●
OUT 4	OUT 2	●	●

VIDEO SELECT RECALL

04

04

RESET

SERVICE

VIDEO EXP

TRAFICON

J3

EIA232

BIU Select

Pwr Stat

SDLC Tx Tx2

SDLC Rx

NAZTEC, INC.

J4

10225-2021

LAN

LAN

Video Out

Reset

Service

NAZTEC, INC.

by TRAFICON

J5

VIDEO

VIDEO

VIDEO


VIEWCOM

NCMU

TS-900

TS2

Timing Coord NO DATA NO DATA

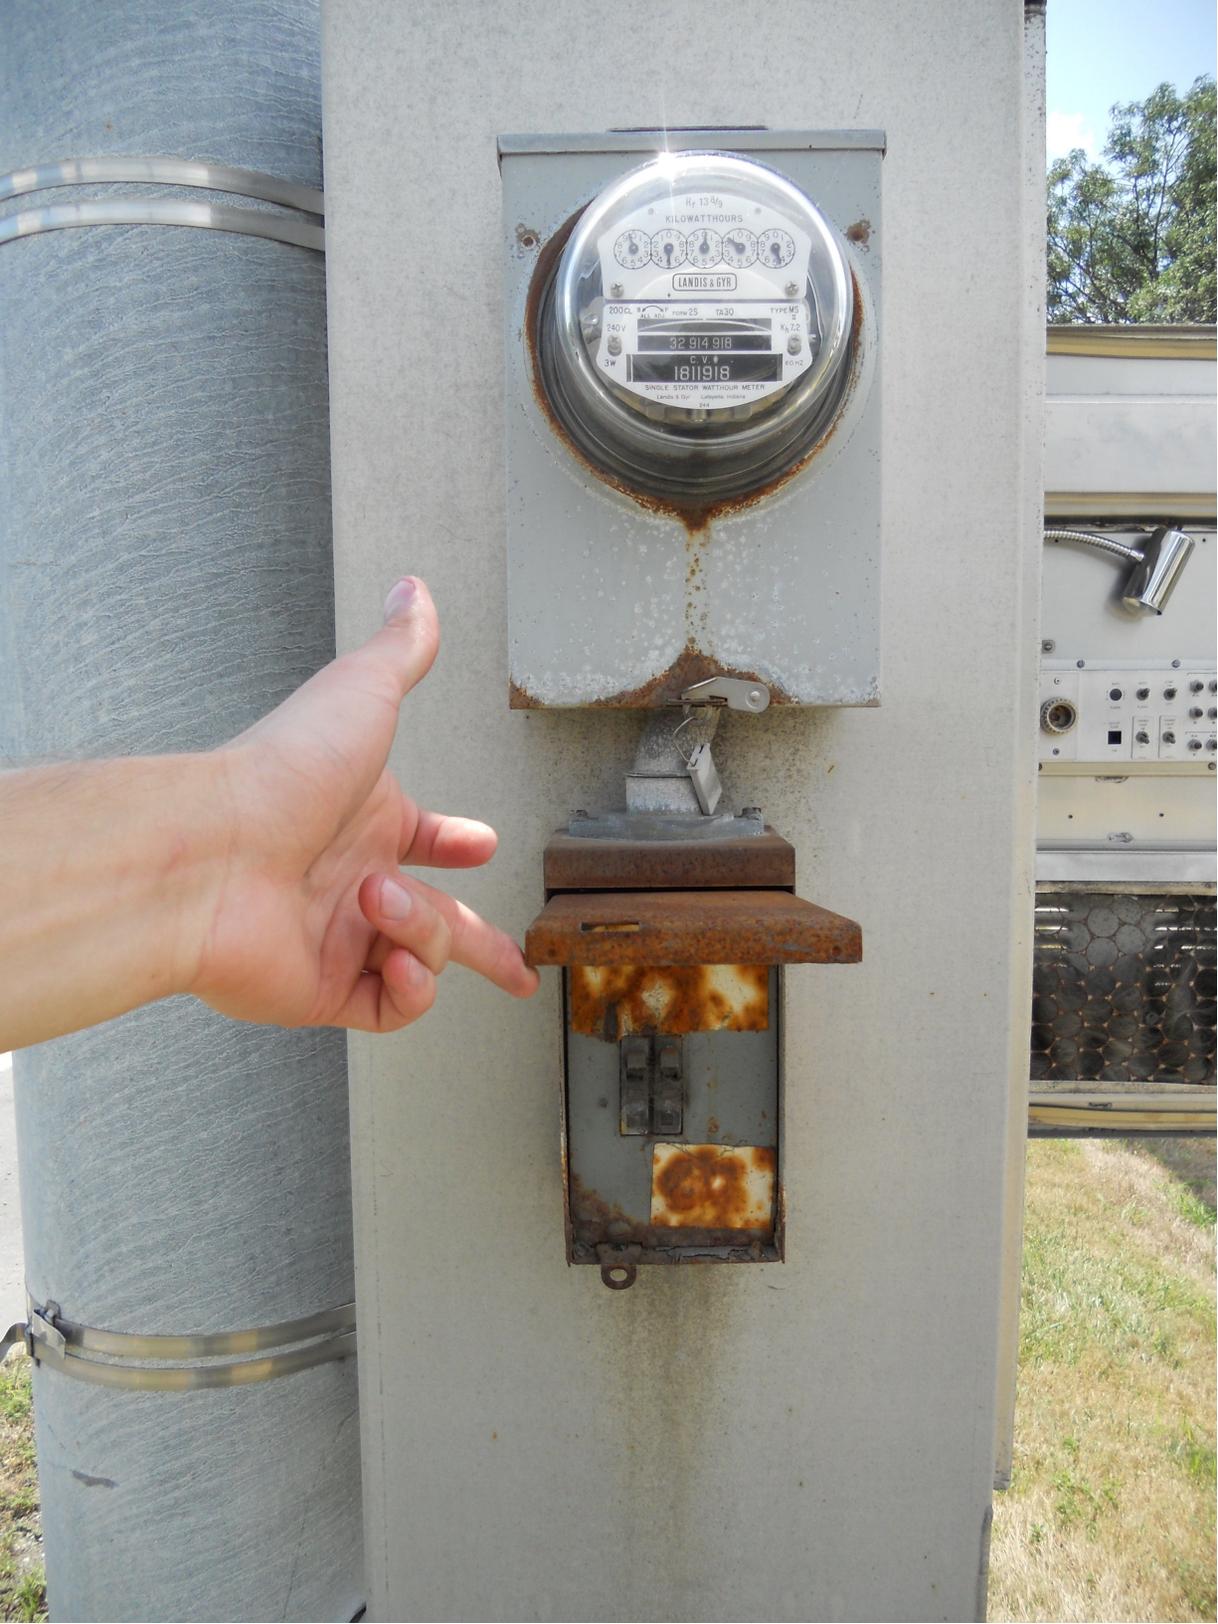



BEGIN
RIGHT TURN LANE
YIELD TO BIKES







Hannaford

burton
CAR WASH
& DETAILING SERVICES

OPEN
24
HOURS

ONLY

ONLY





Hannaford
894-896-898

COLONY
MOTEL
FAMILY OWNED SINCE 1954
75 FOOT INDOOR
SALOON - STEAK HOUSE - BAR
TAVERN



Bank

AMERICAN



STOP
HERE ON
RED
←

Hannaford

FOR LEASE
HIGH LEASE




Hannaford



FOR LE



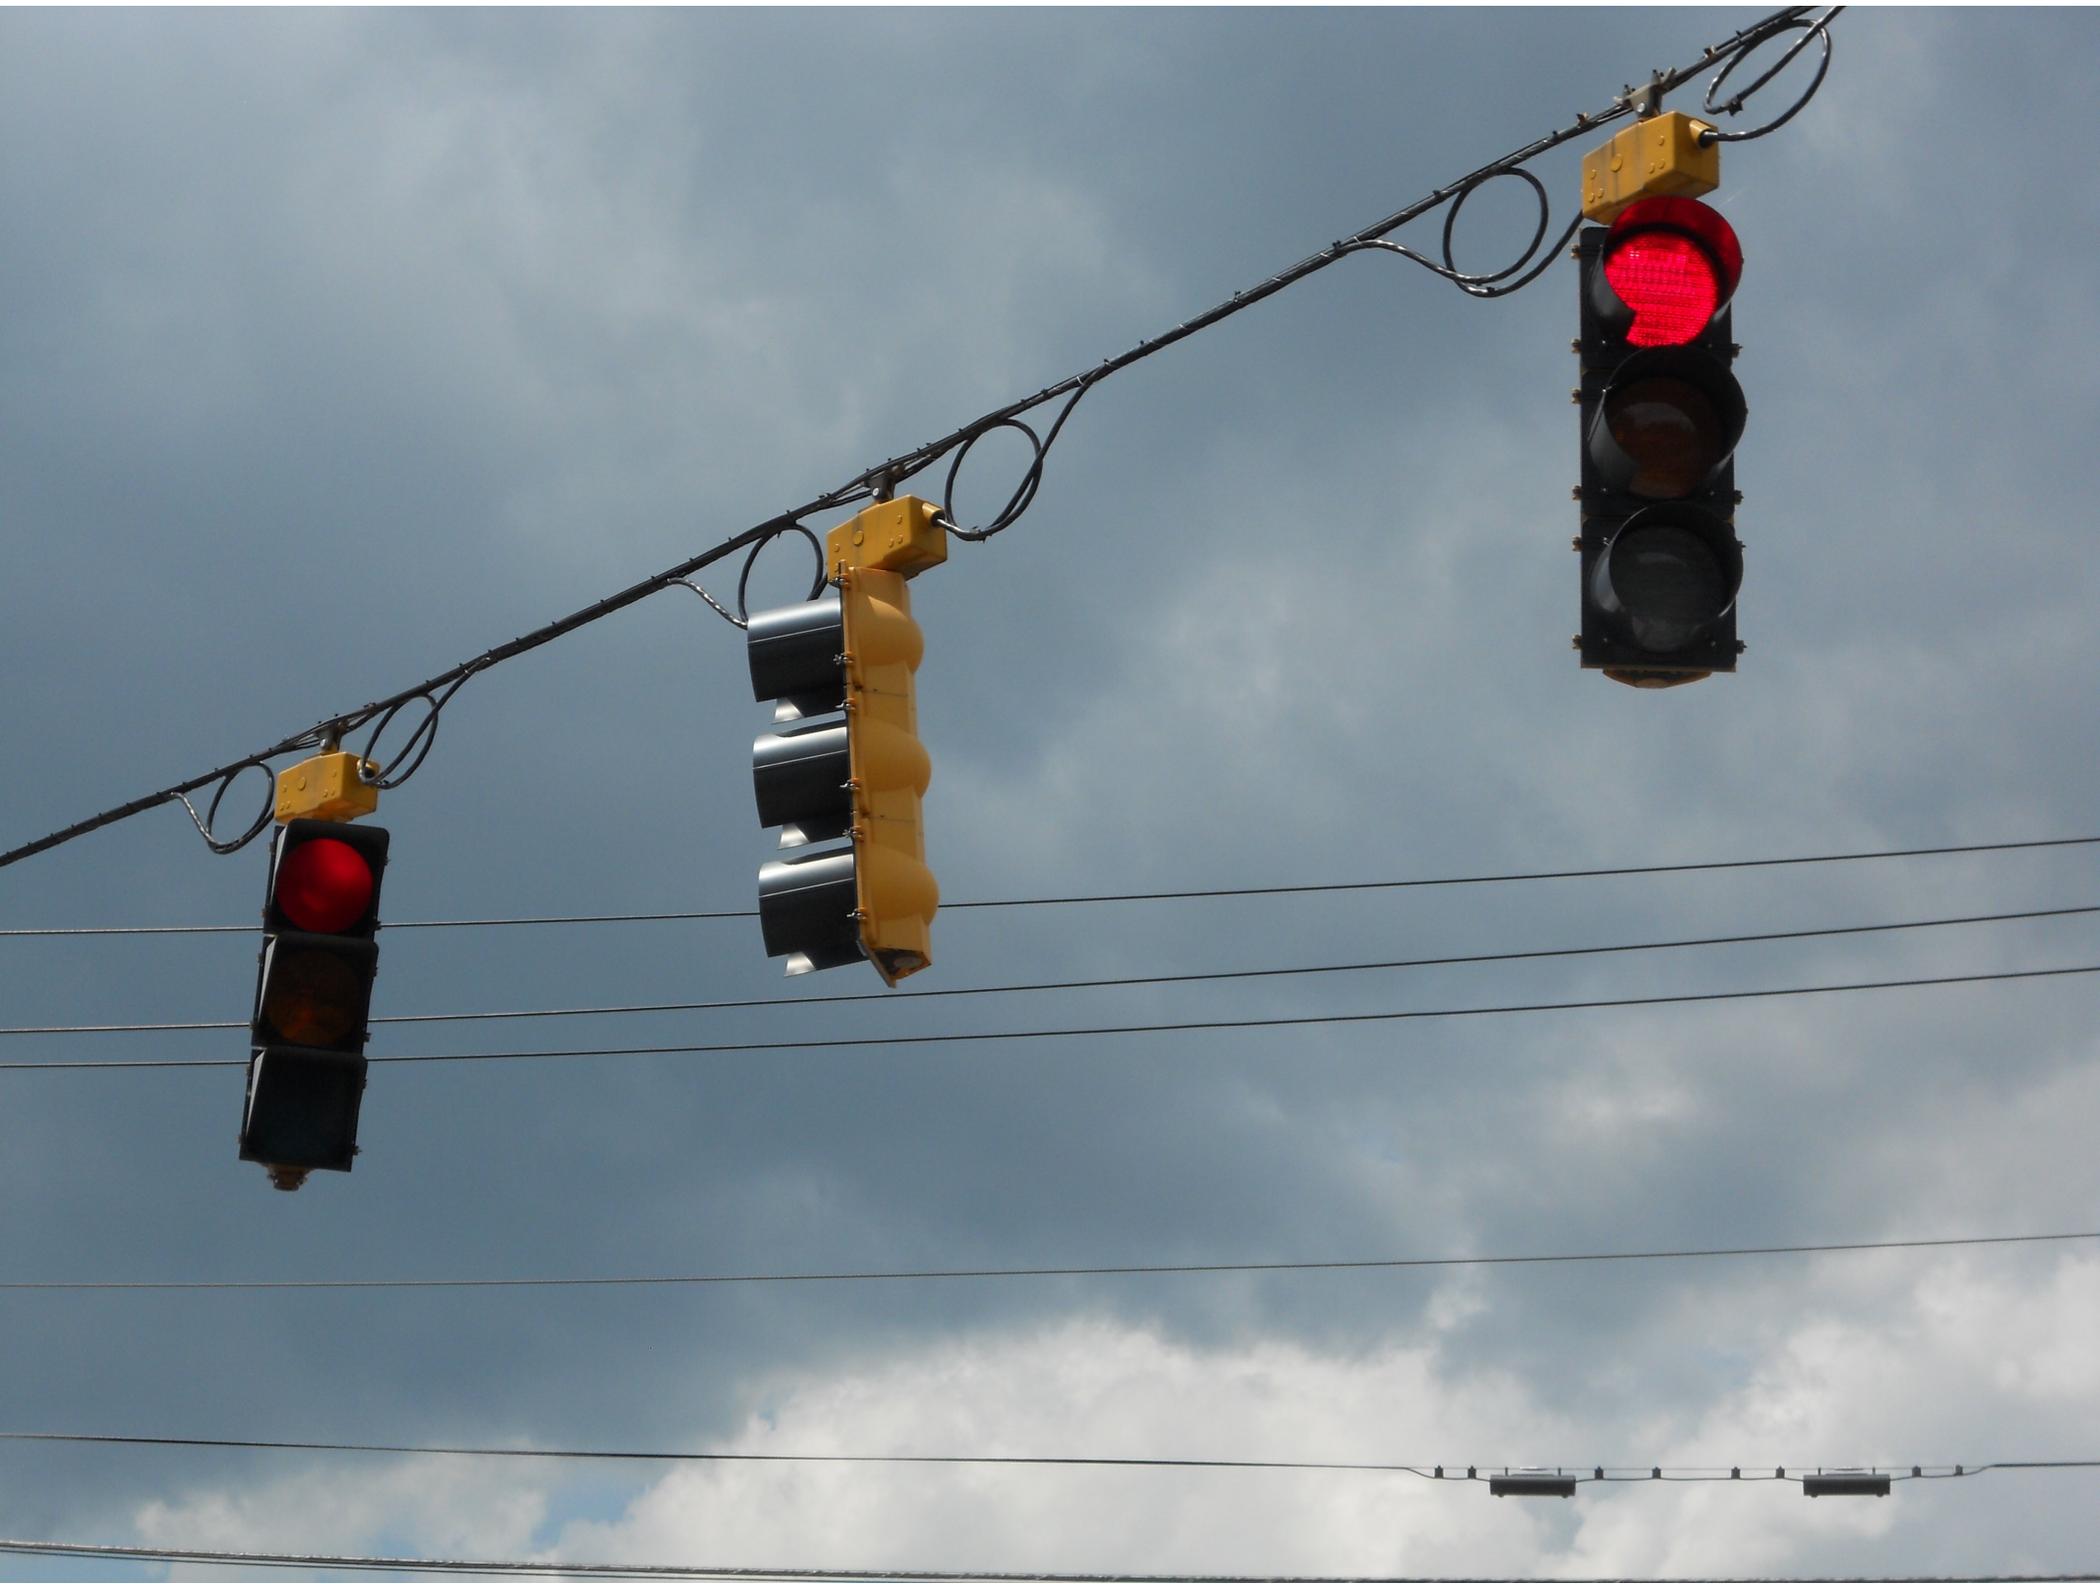









UNCO



COLONIAL MOTEL
FAMILY OWNED SINCE 1879

TAVERN

Hannaford

894-896-898

ONLY







BRATTLEBORO BOWL

BOWLING
100 BOYS
FAMILY FRIENDLY
AND FUN

AUTO PARTS
BUMP AUTO PARTS
1.00PM

First Federal Bank
of Vermont
Brattleboro

SPEED
LIMIT
40



↑
↘ ONLY

APPLE

TAVERN



VAC 8-20-00

VAC 8-20-00

TAVERN











14 IN 33 FT 0.1

48 KSI

313 GA

Date: 08/08/2012

Timing Data:

Phase	1	2	3	4	5	6	7	8	9
Phases in use	x	x		x	x	x		x	
Min Green	5	5	0	5	5	5	0	5	
Walk	0	0	0	0	0	0	0	0	
Ped Clr	0	0	0	0	0	0	0	0	
Veh Ext	1.5	0	0	1.5	1.5	0	0	1.5	
MAX 1	10	28	0	12	5	33	0	12	
MAX 2	11	30	0	13	5	36	0	13	
Dy Max Lim	11	34	0	14	5	30	0	14	
Yellow	4	4	3	4	4	4	3	4	
All Red	2	2	0	2	2	2	0	2	
Recall to Max									

Coordination Patterns: ACS3/Naztec Coord. Phases 2 & 6

Pattern 1									
Cycle Length	68	Offset	0	COS	111				
Splits	Ph 1	16	Ph 2	34	Ph 3	0	Ph 4	18	
	Ph 5	12	Ph 6	38	Ph 7	0	Ph 8	18	
	Ph 9	0	Ph 10	0	Ph 11	0	Ph 12	0	
Pattern 2(21)									
Cycle Length	72	Offset	0	COS	211				
Splits	Ph 1	17	Ph 2	36	Ph 3	0	Ph 4	19	
	Ph 5	12	Ph 6	49	Ph 7	0	Ph 8	19	
	Ph 9	0	Ph 10	0	Ph 11	0	Ph 12	0	
Pattern 3									
Cycle Length	74	Offset	0	COS	311				
Splits	Ph 1	14	Ph 2	40	Ph 3	0	Ph 4	20	
	Ph 5	11	Ph 6	43	Ph 7	0	Ph 8	20	
	Ph 9	0	Ph 10	0	Ph 11	0	Ph 12	0	

Day Plan [1]

Event	Action Plan	Step Begins
1	1	0600
2	2	1100
3	3	1400
4	1	1900
5	55	2200

Day Plan [2]

Event	Action Plan	Step Begins
1	1	0600
2	2	1000
3	1	1800
4	55	2200

Day Plan [3]

Event	Action Plan	Step Begins
1	1	0500
2	2	1000
3	3	1300
4	1	1800
5	55	2100

Day Plan [4]

Event	Action Plan	Step Begins
1	1	0500
2	2	0900
3	1	1700
4	55	2100

Day Plan [5]

<i>Event</i>	<i>Action Plan</i>	<i>Step Begins</i>
1	1	0700
2	2	1200
3	3	1500
4	1	2000
5	55	2300

Day Plan [6]

<i>Event</i>	<i>Action Plan</i>	<i>Step Begins</i>
1	1	0700
2	2	1100
3	1	1900
4	55	2300

Action Plan

<i>Action Plan</i>	<i>Pattern</i>
1	1
2	2
3	3
4 to 53	0
54	254-FREE
55	255-FLASH