


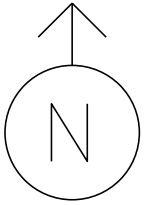
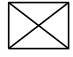


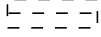


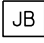


MS # 305

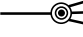

ONLY

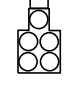US-7 NORTH

-  CONTROL BOX
-  LOOP DETECTION
-  JUNCTION BOX
-  LUMINAIRE
-  STANCHION
-  B = 
-  D = 

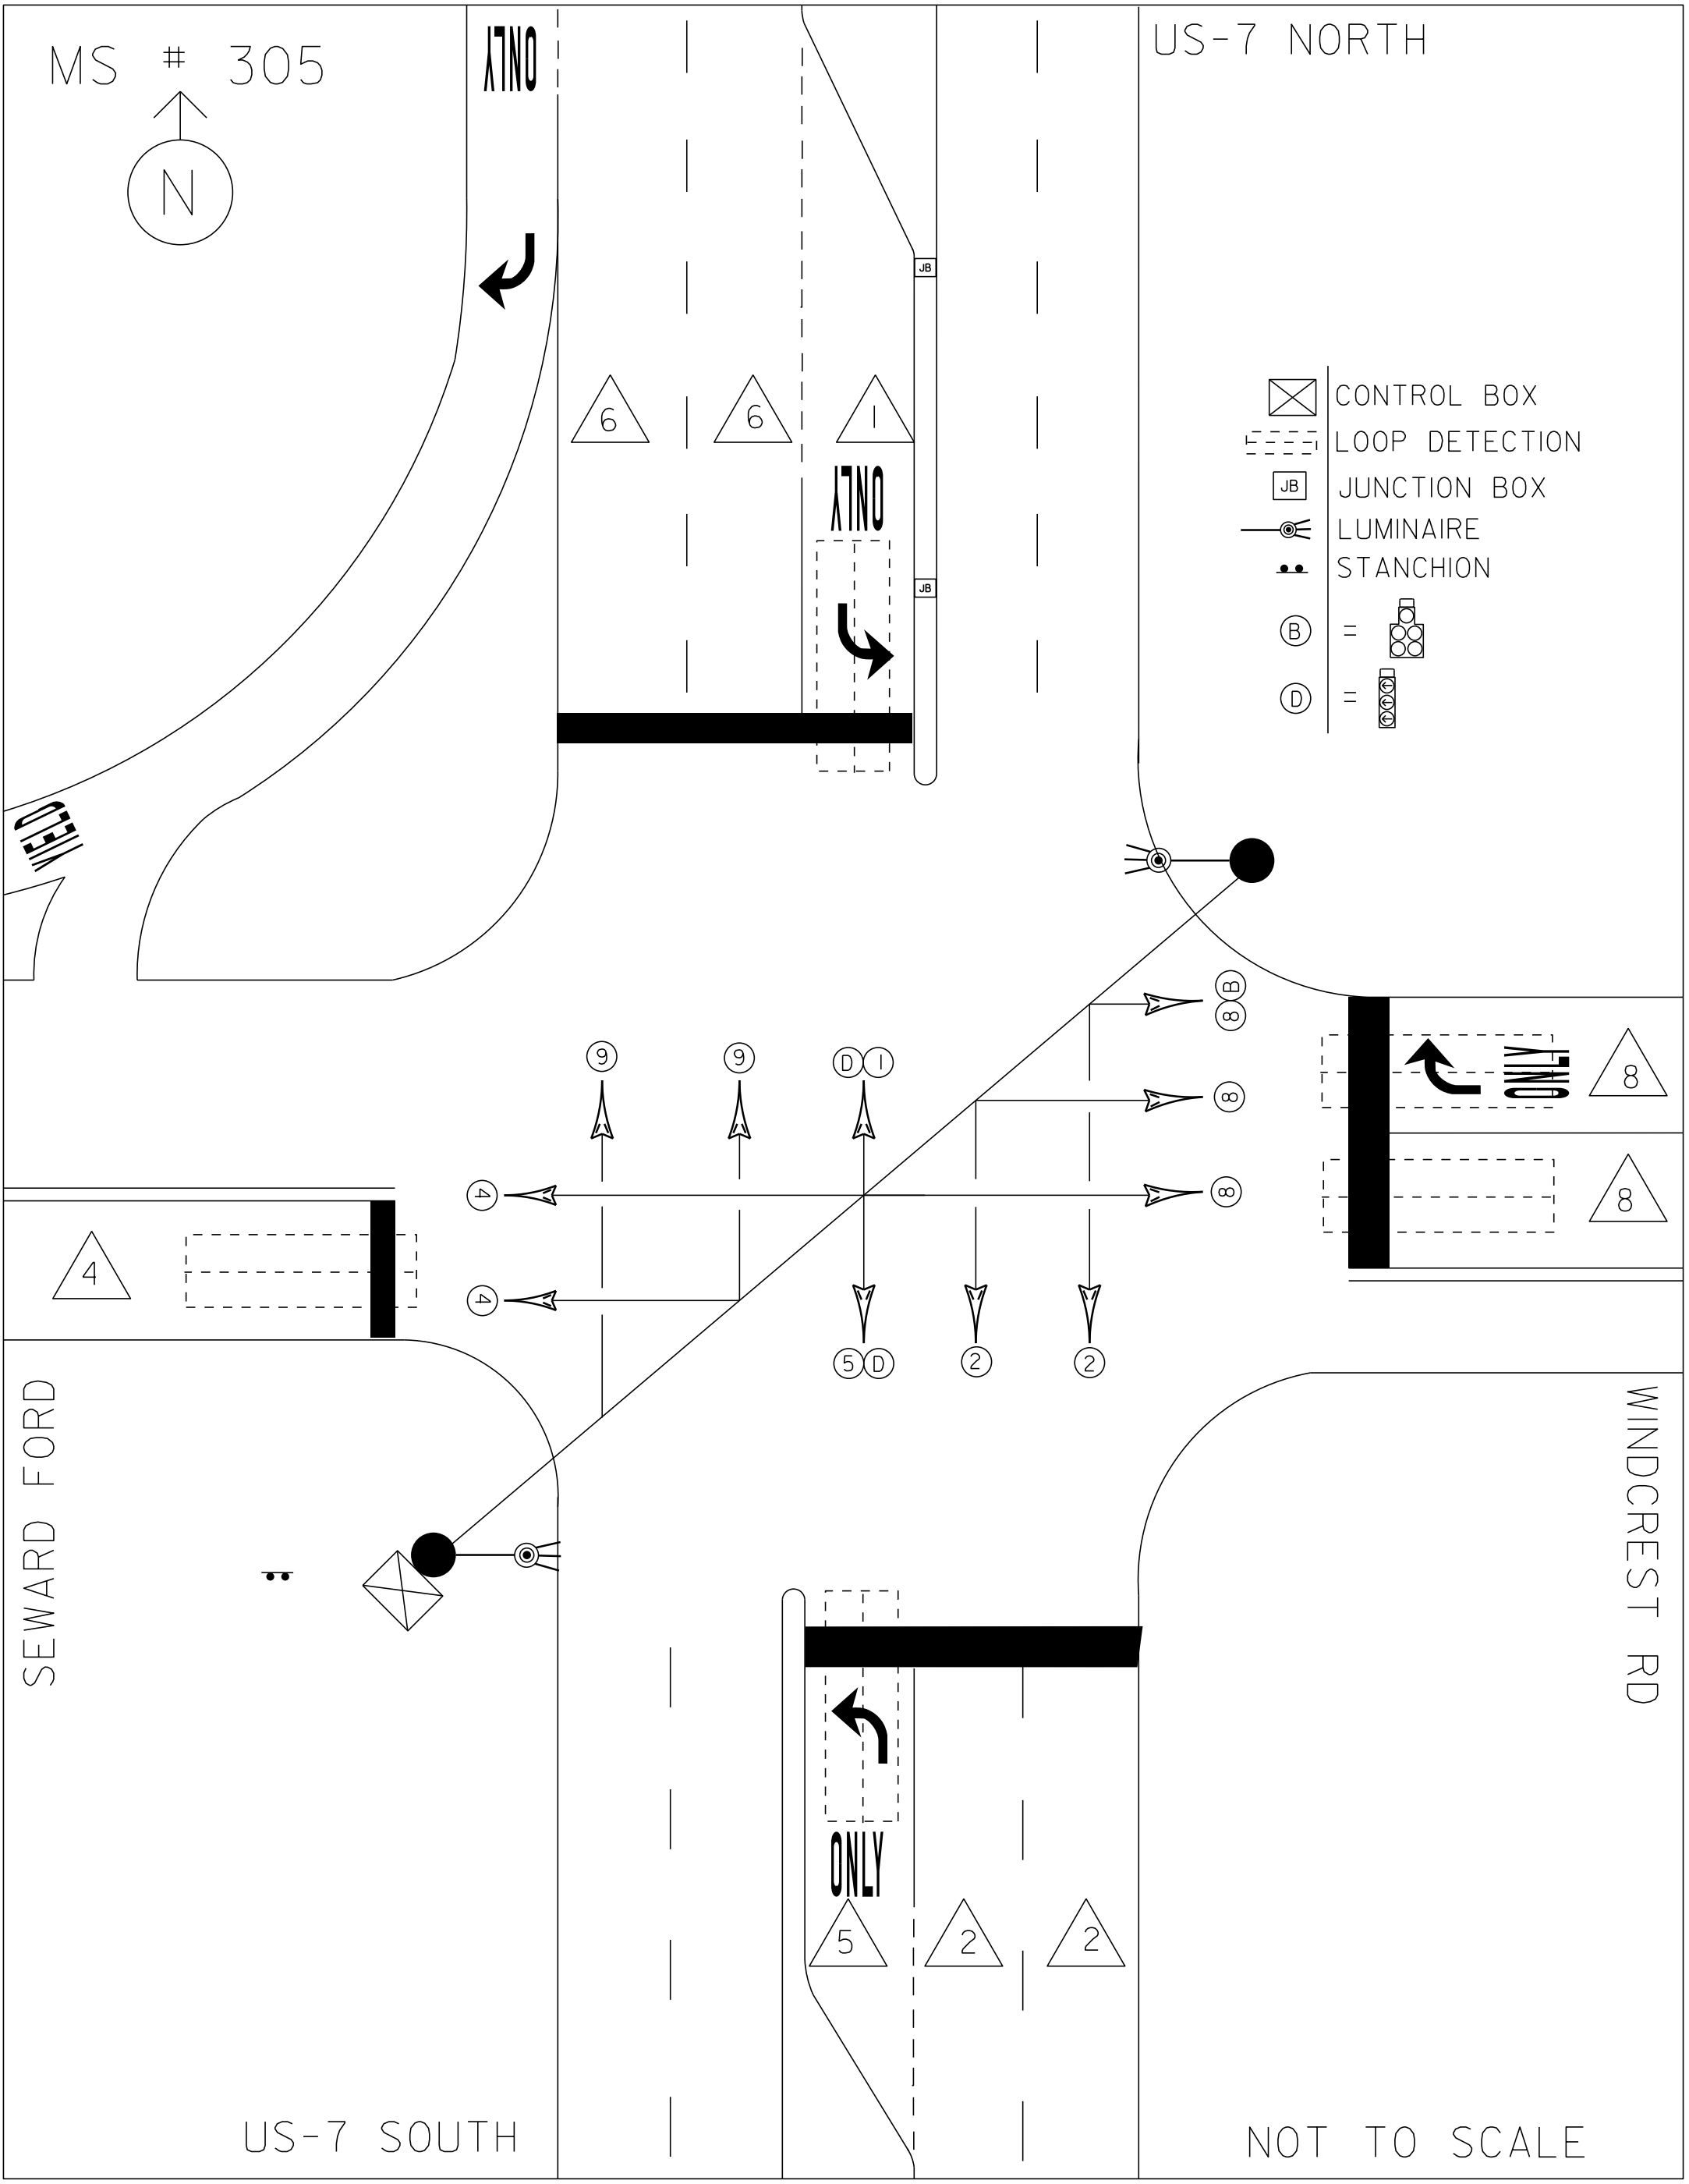

US-7 SOUTH

NOT TO SCALE

WINDCREST RD

SEWARD FORD