
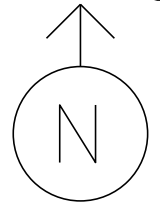



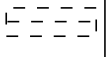
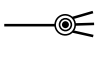


US 7 NORTH

MS # 309

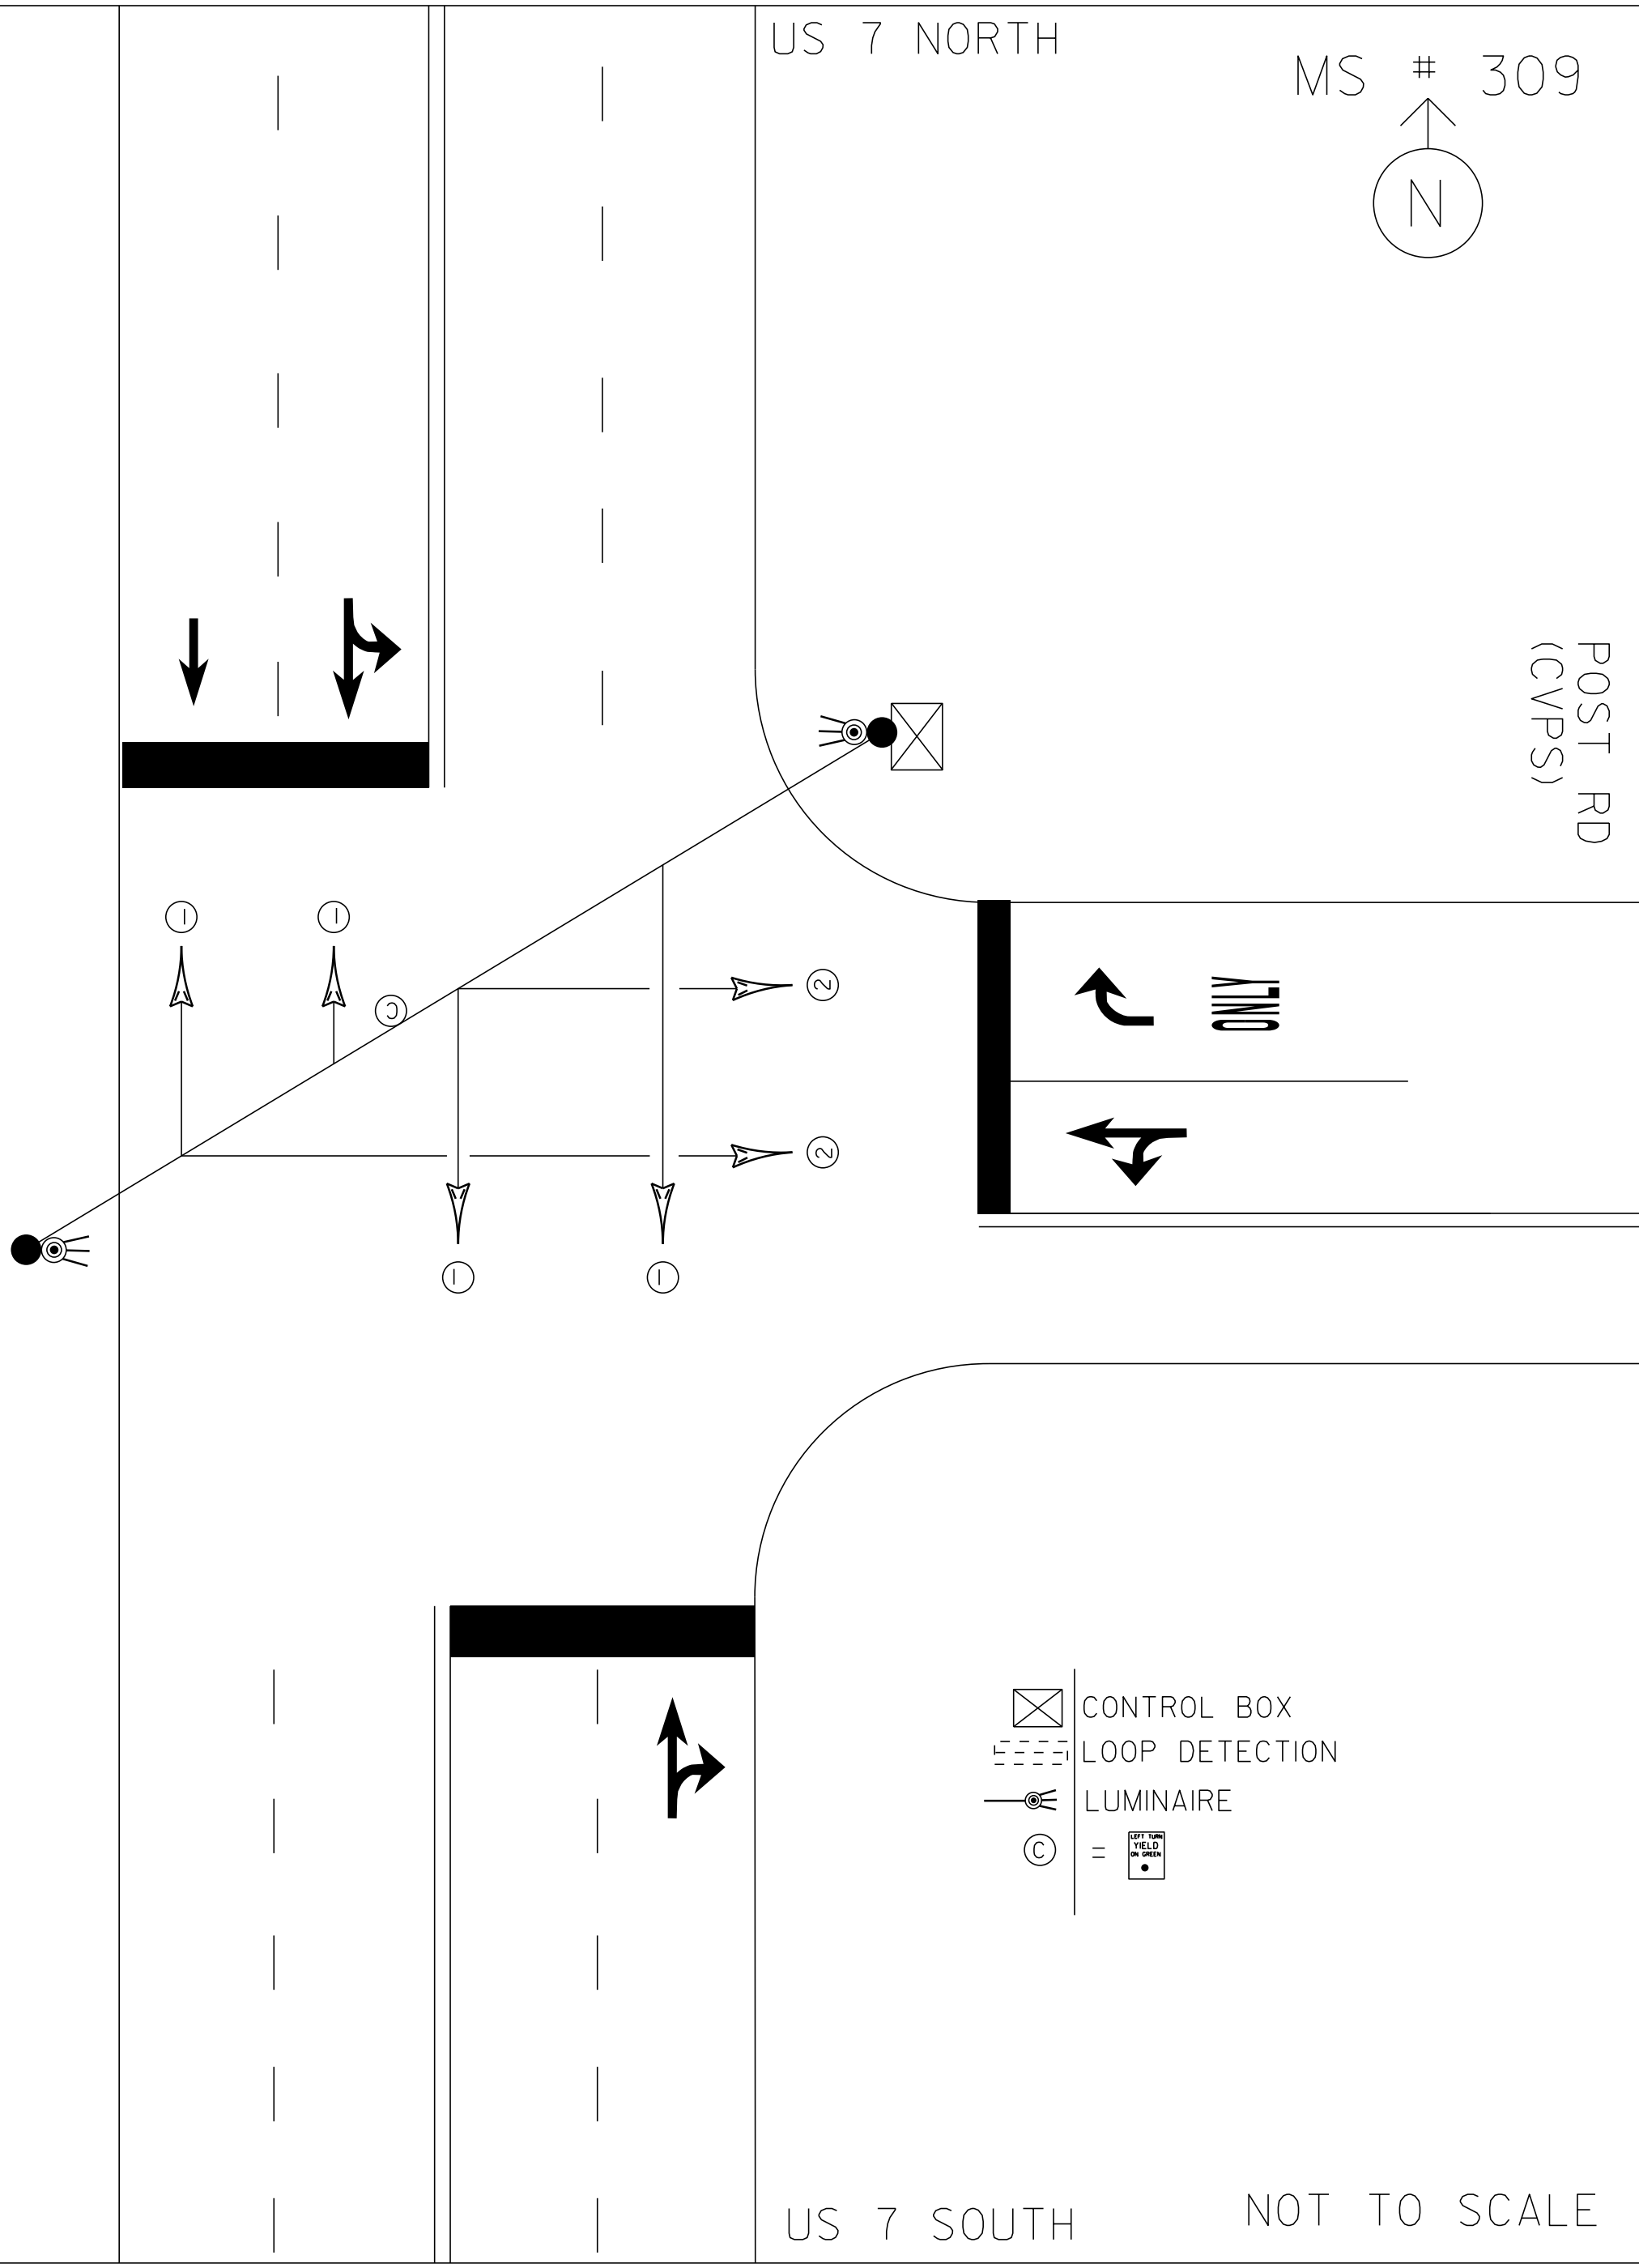

POST RD
(CVPS)



-  CONTROL BOX
-  LOOP DETECTION
-  LUMINAIRE
-  = 

US 7 SOUTH

NOT TO SCALE