





MS # 316

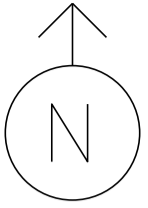


VT 4A WEST

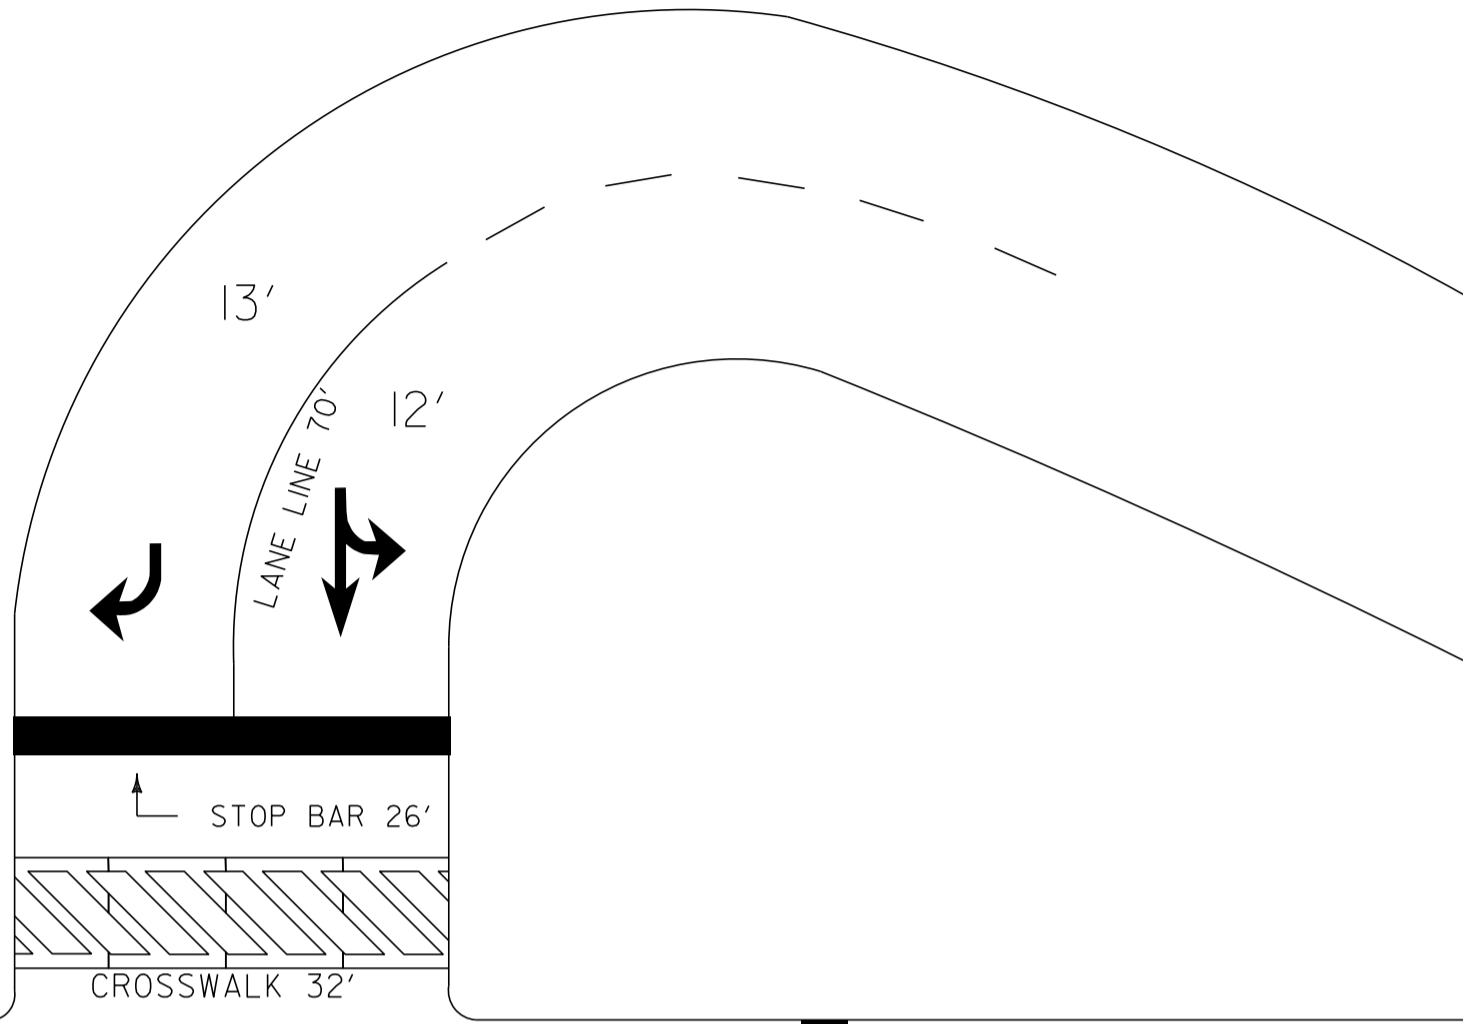


STOP BAR 24'

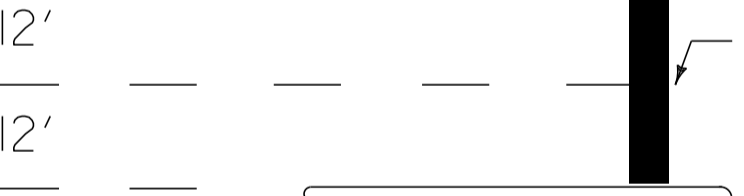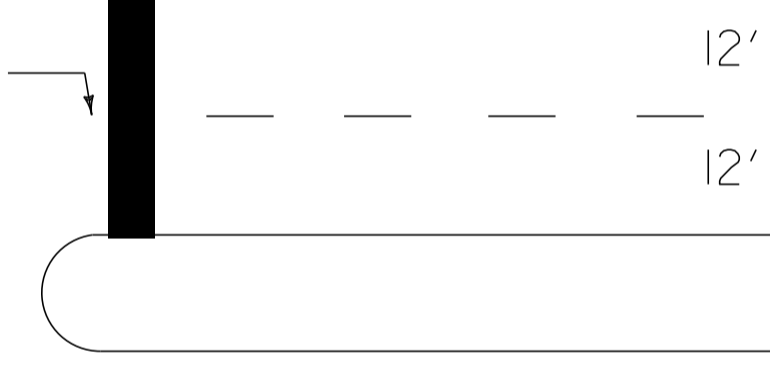

STOP BAR 24'

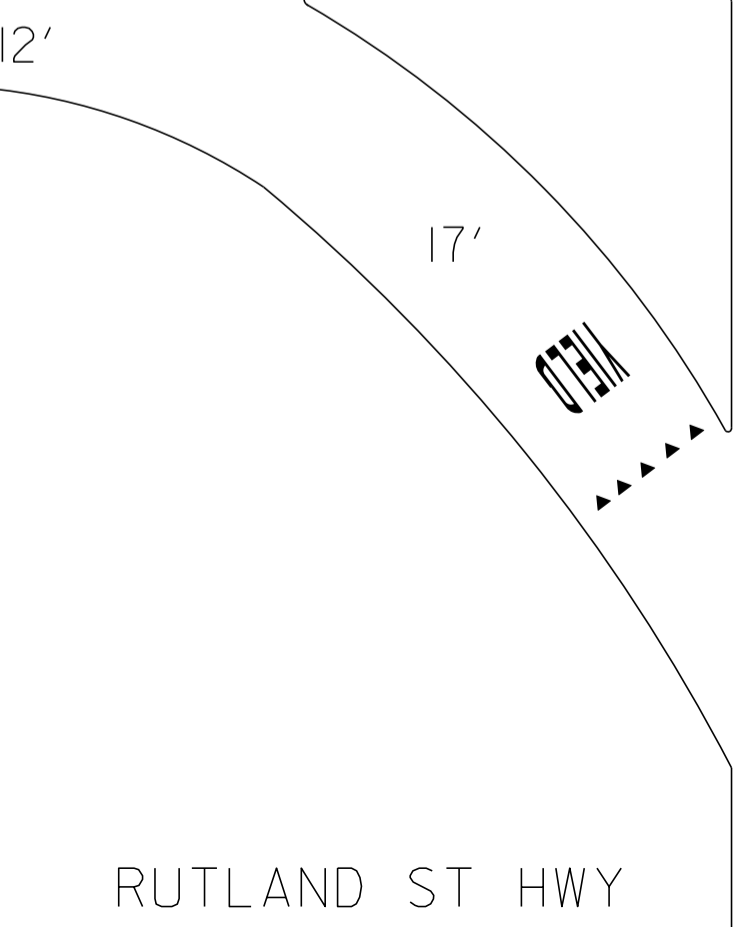

STOP BAR 12'

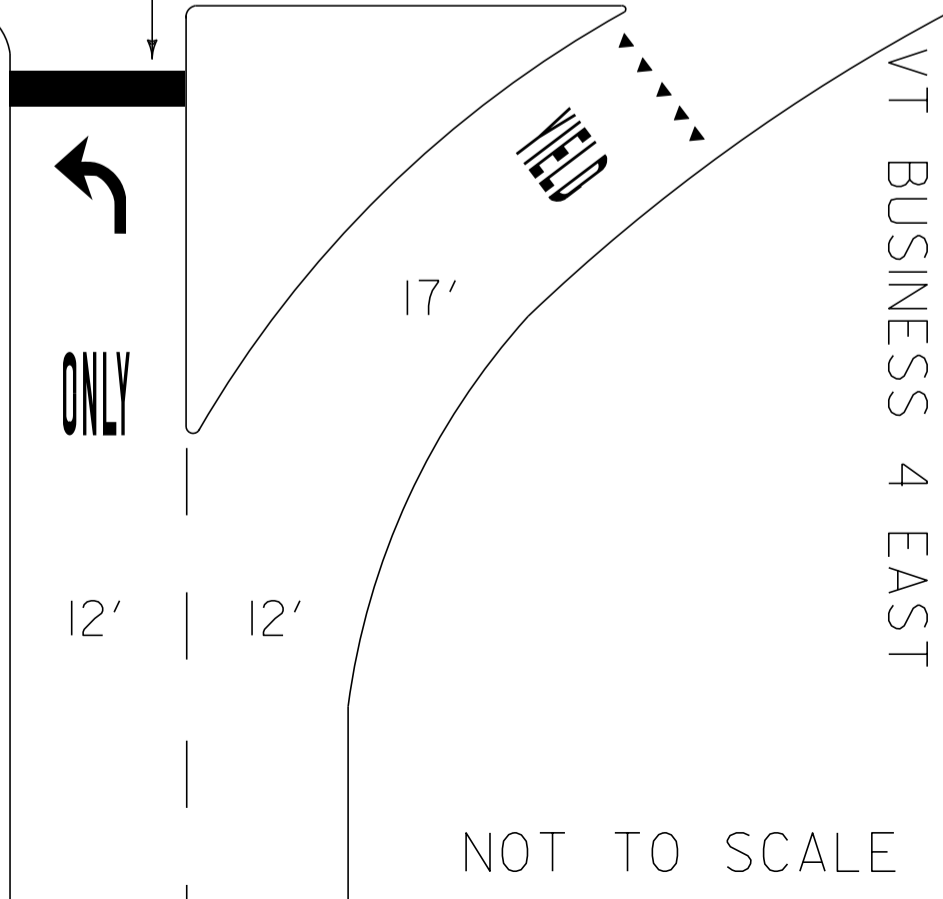

VT BUSINESS 4 EAST

RUTLAND ST HWY

NOT TO SCALE