



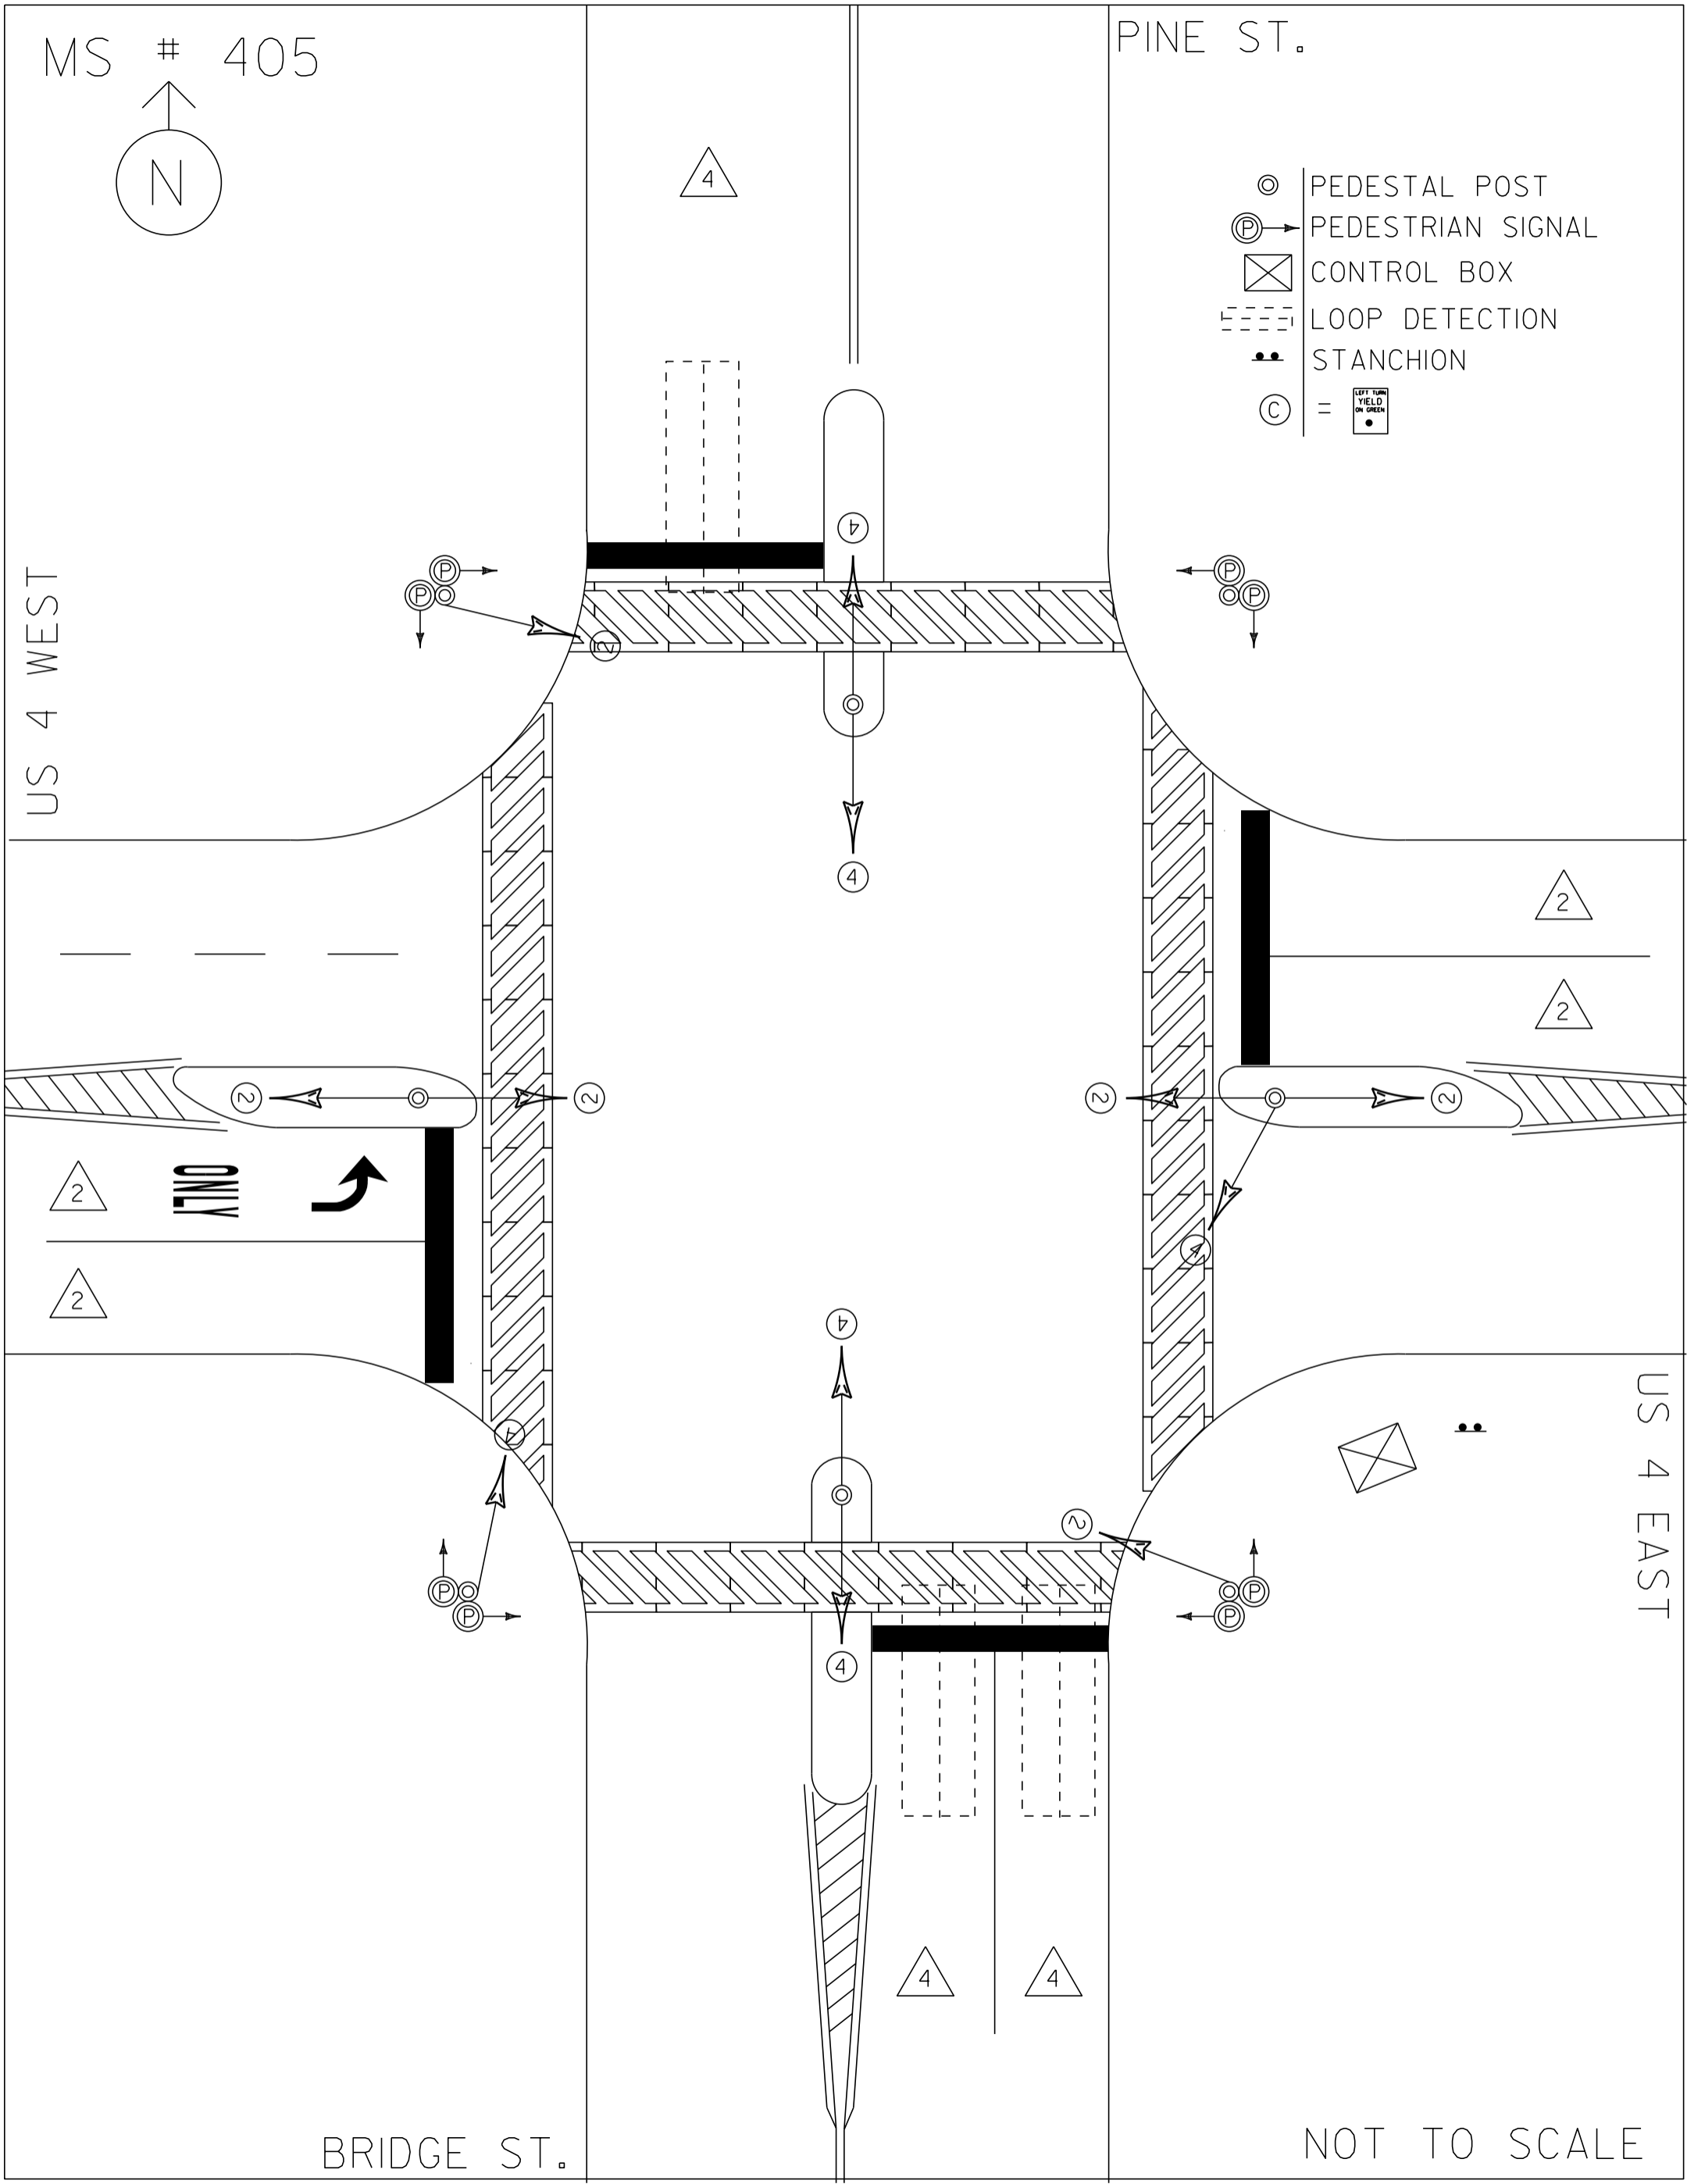
MS # 405

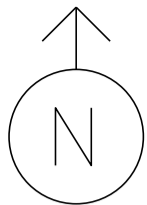

PINE ST.

- ⊙ PEDESTAL POST
- Ⓟ PEDESTRIAN SIGNAL
- ⊠ CONTROL BOX
- ⋯ LOOP DETECTION
- STANCHION
- Ⓢ =  LEFT TURN YIELD ON GREEN

US 4 WEST



US 4 EAST

BRIDGE ST.

NOT TO SCALE