




MS # 410

VT 10A EAST

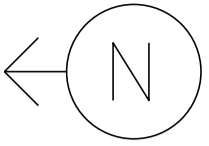

I-91NB ON RAMP

I-91NB OFF RAMP

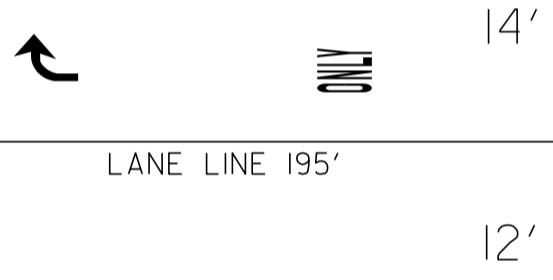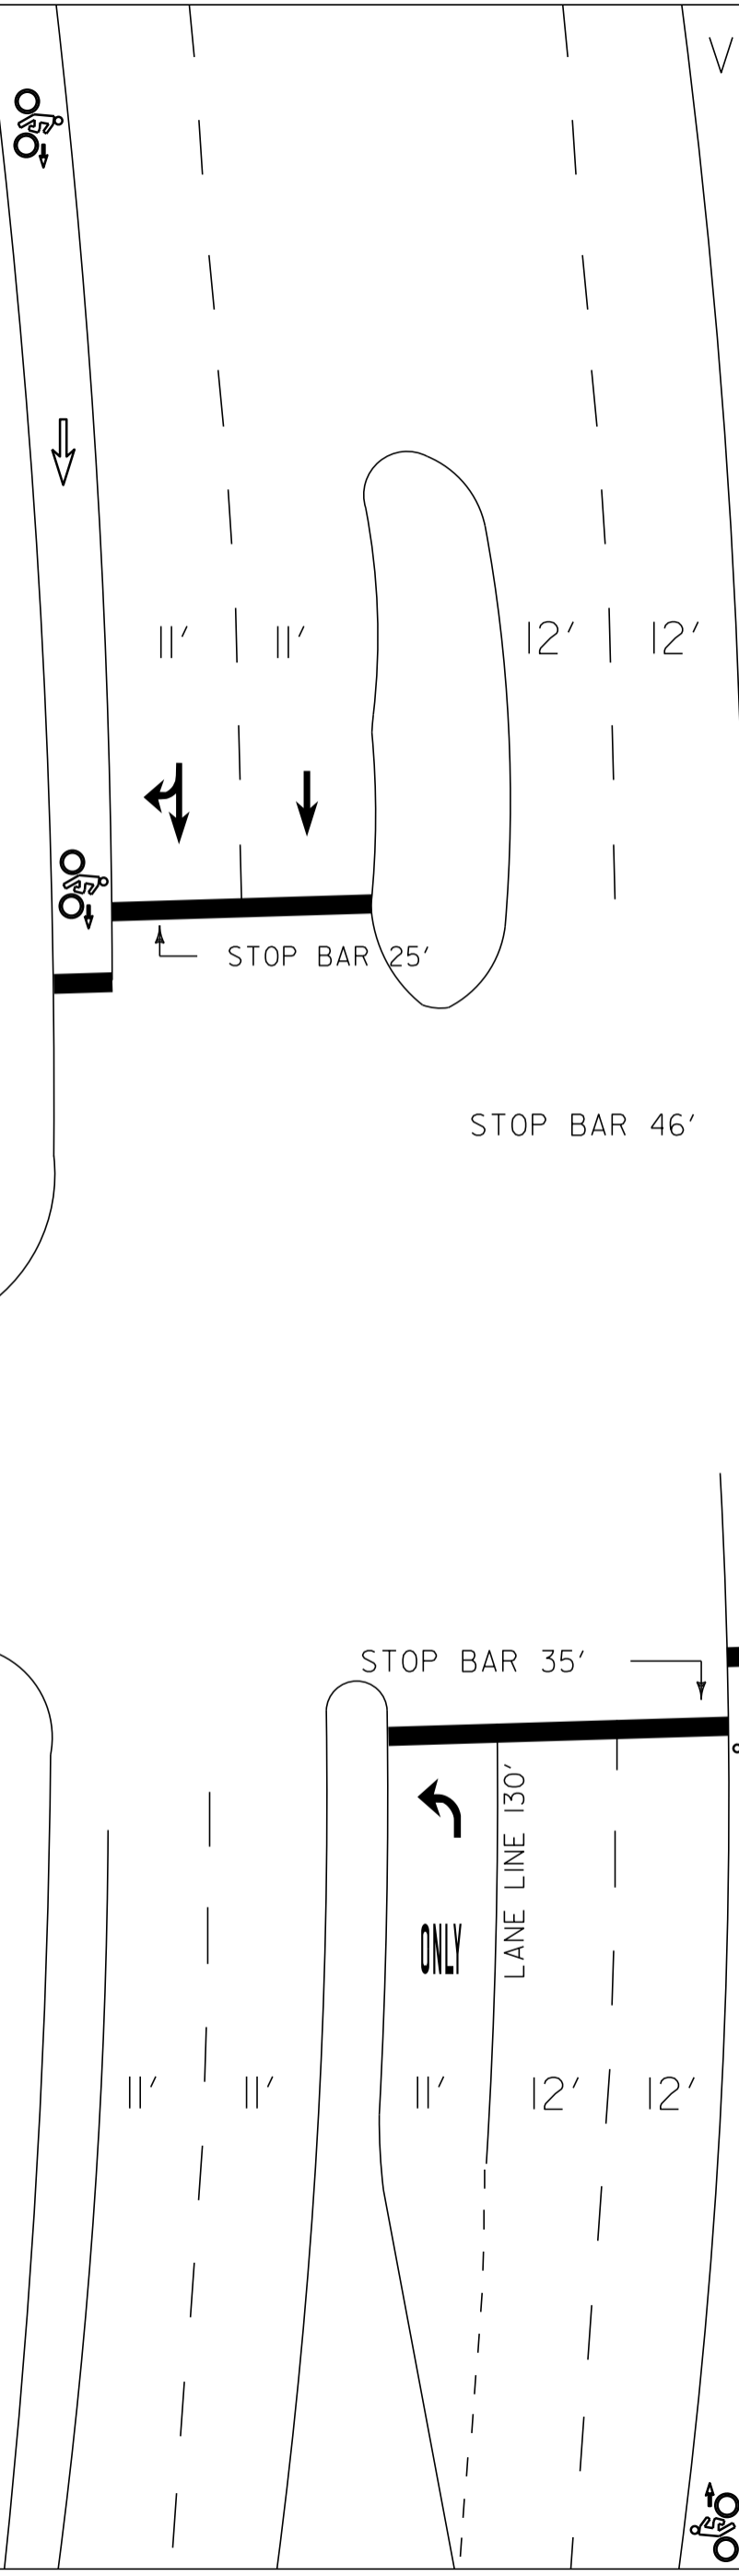

17'

STOP BAR 35'

ONLY

LANE LINE 130'

VT 10A WEST

NOT TO SCALE