


MS # 411

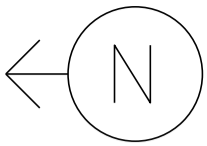

VT 10A EAST


I-91 SB ON RAMP

I-91 SB OFF RAMP

US 5 SOUTH

US 5 NORTH

NOT TO SCALE

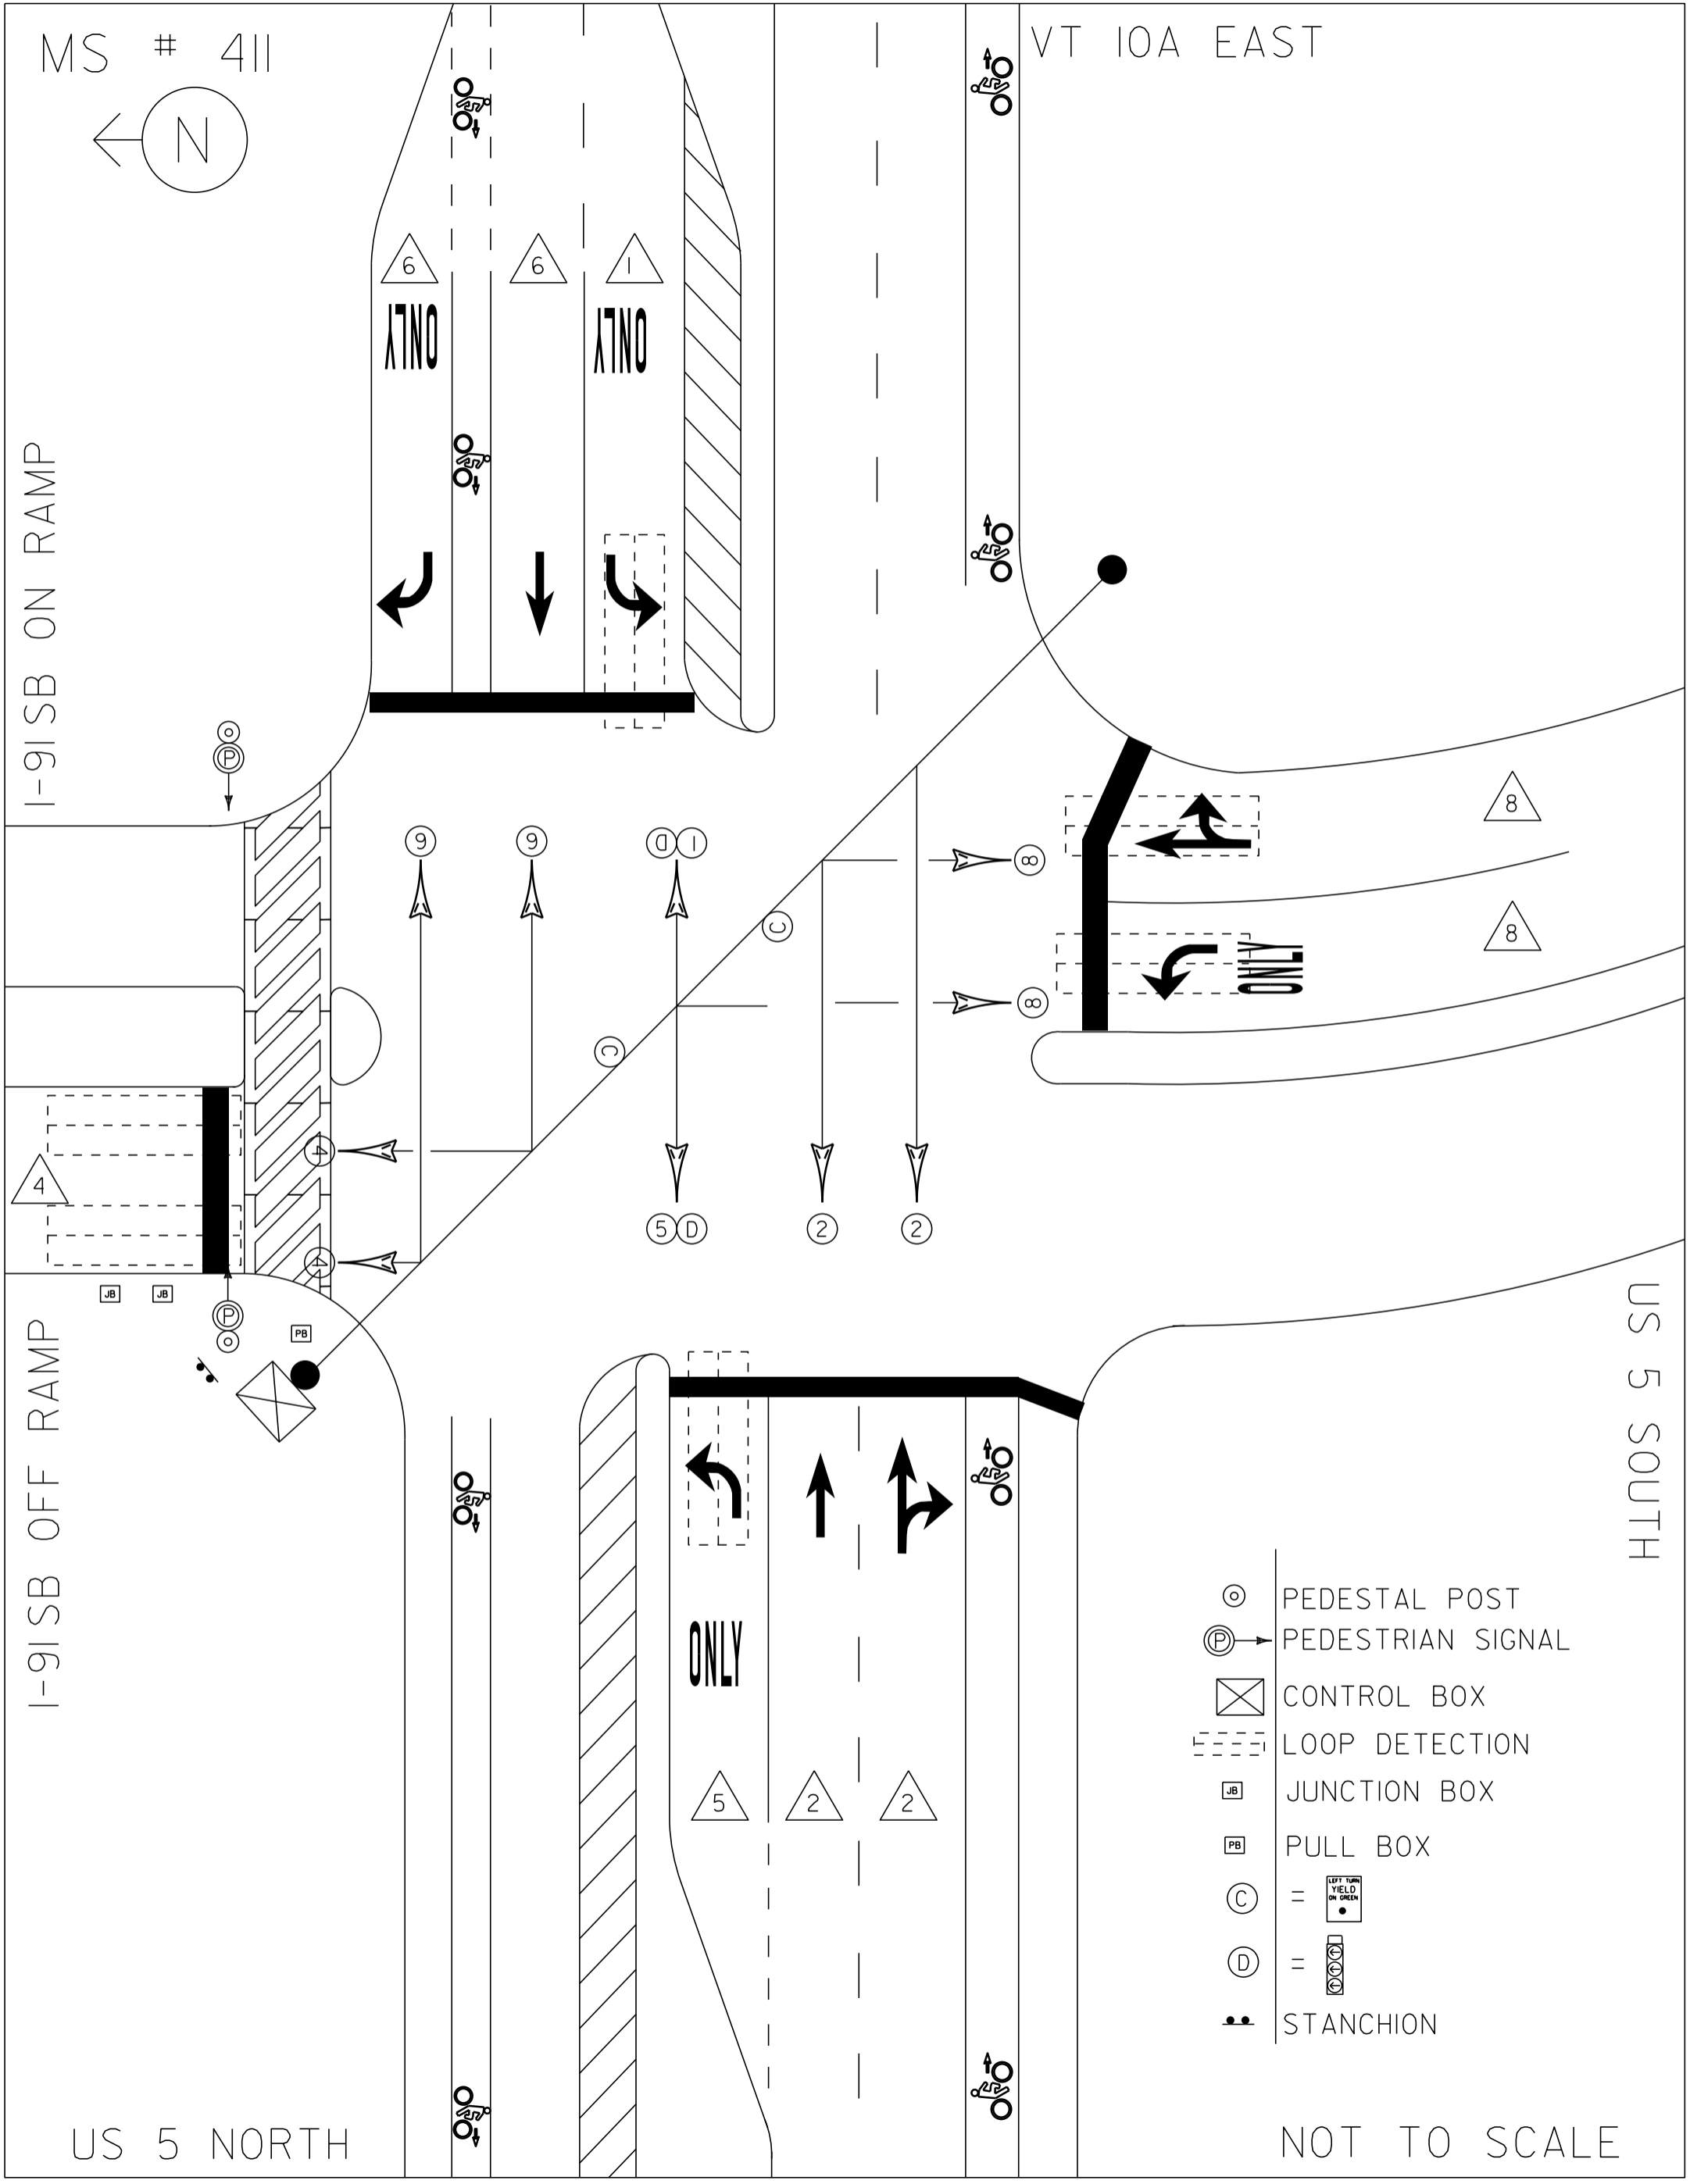

- PEDESTAL POST
- PEDESTRIAN SIGNAL
- CONTROL BOX
- LOOP DETECTION
- JUNCTION BOX
- PULL BOX
- =
- =
- STANCHION