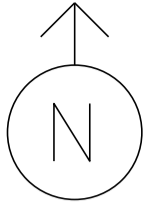



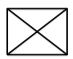


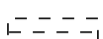

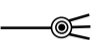





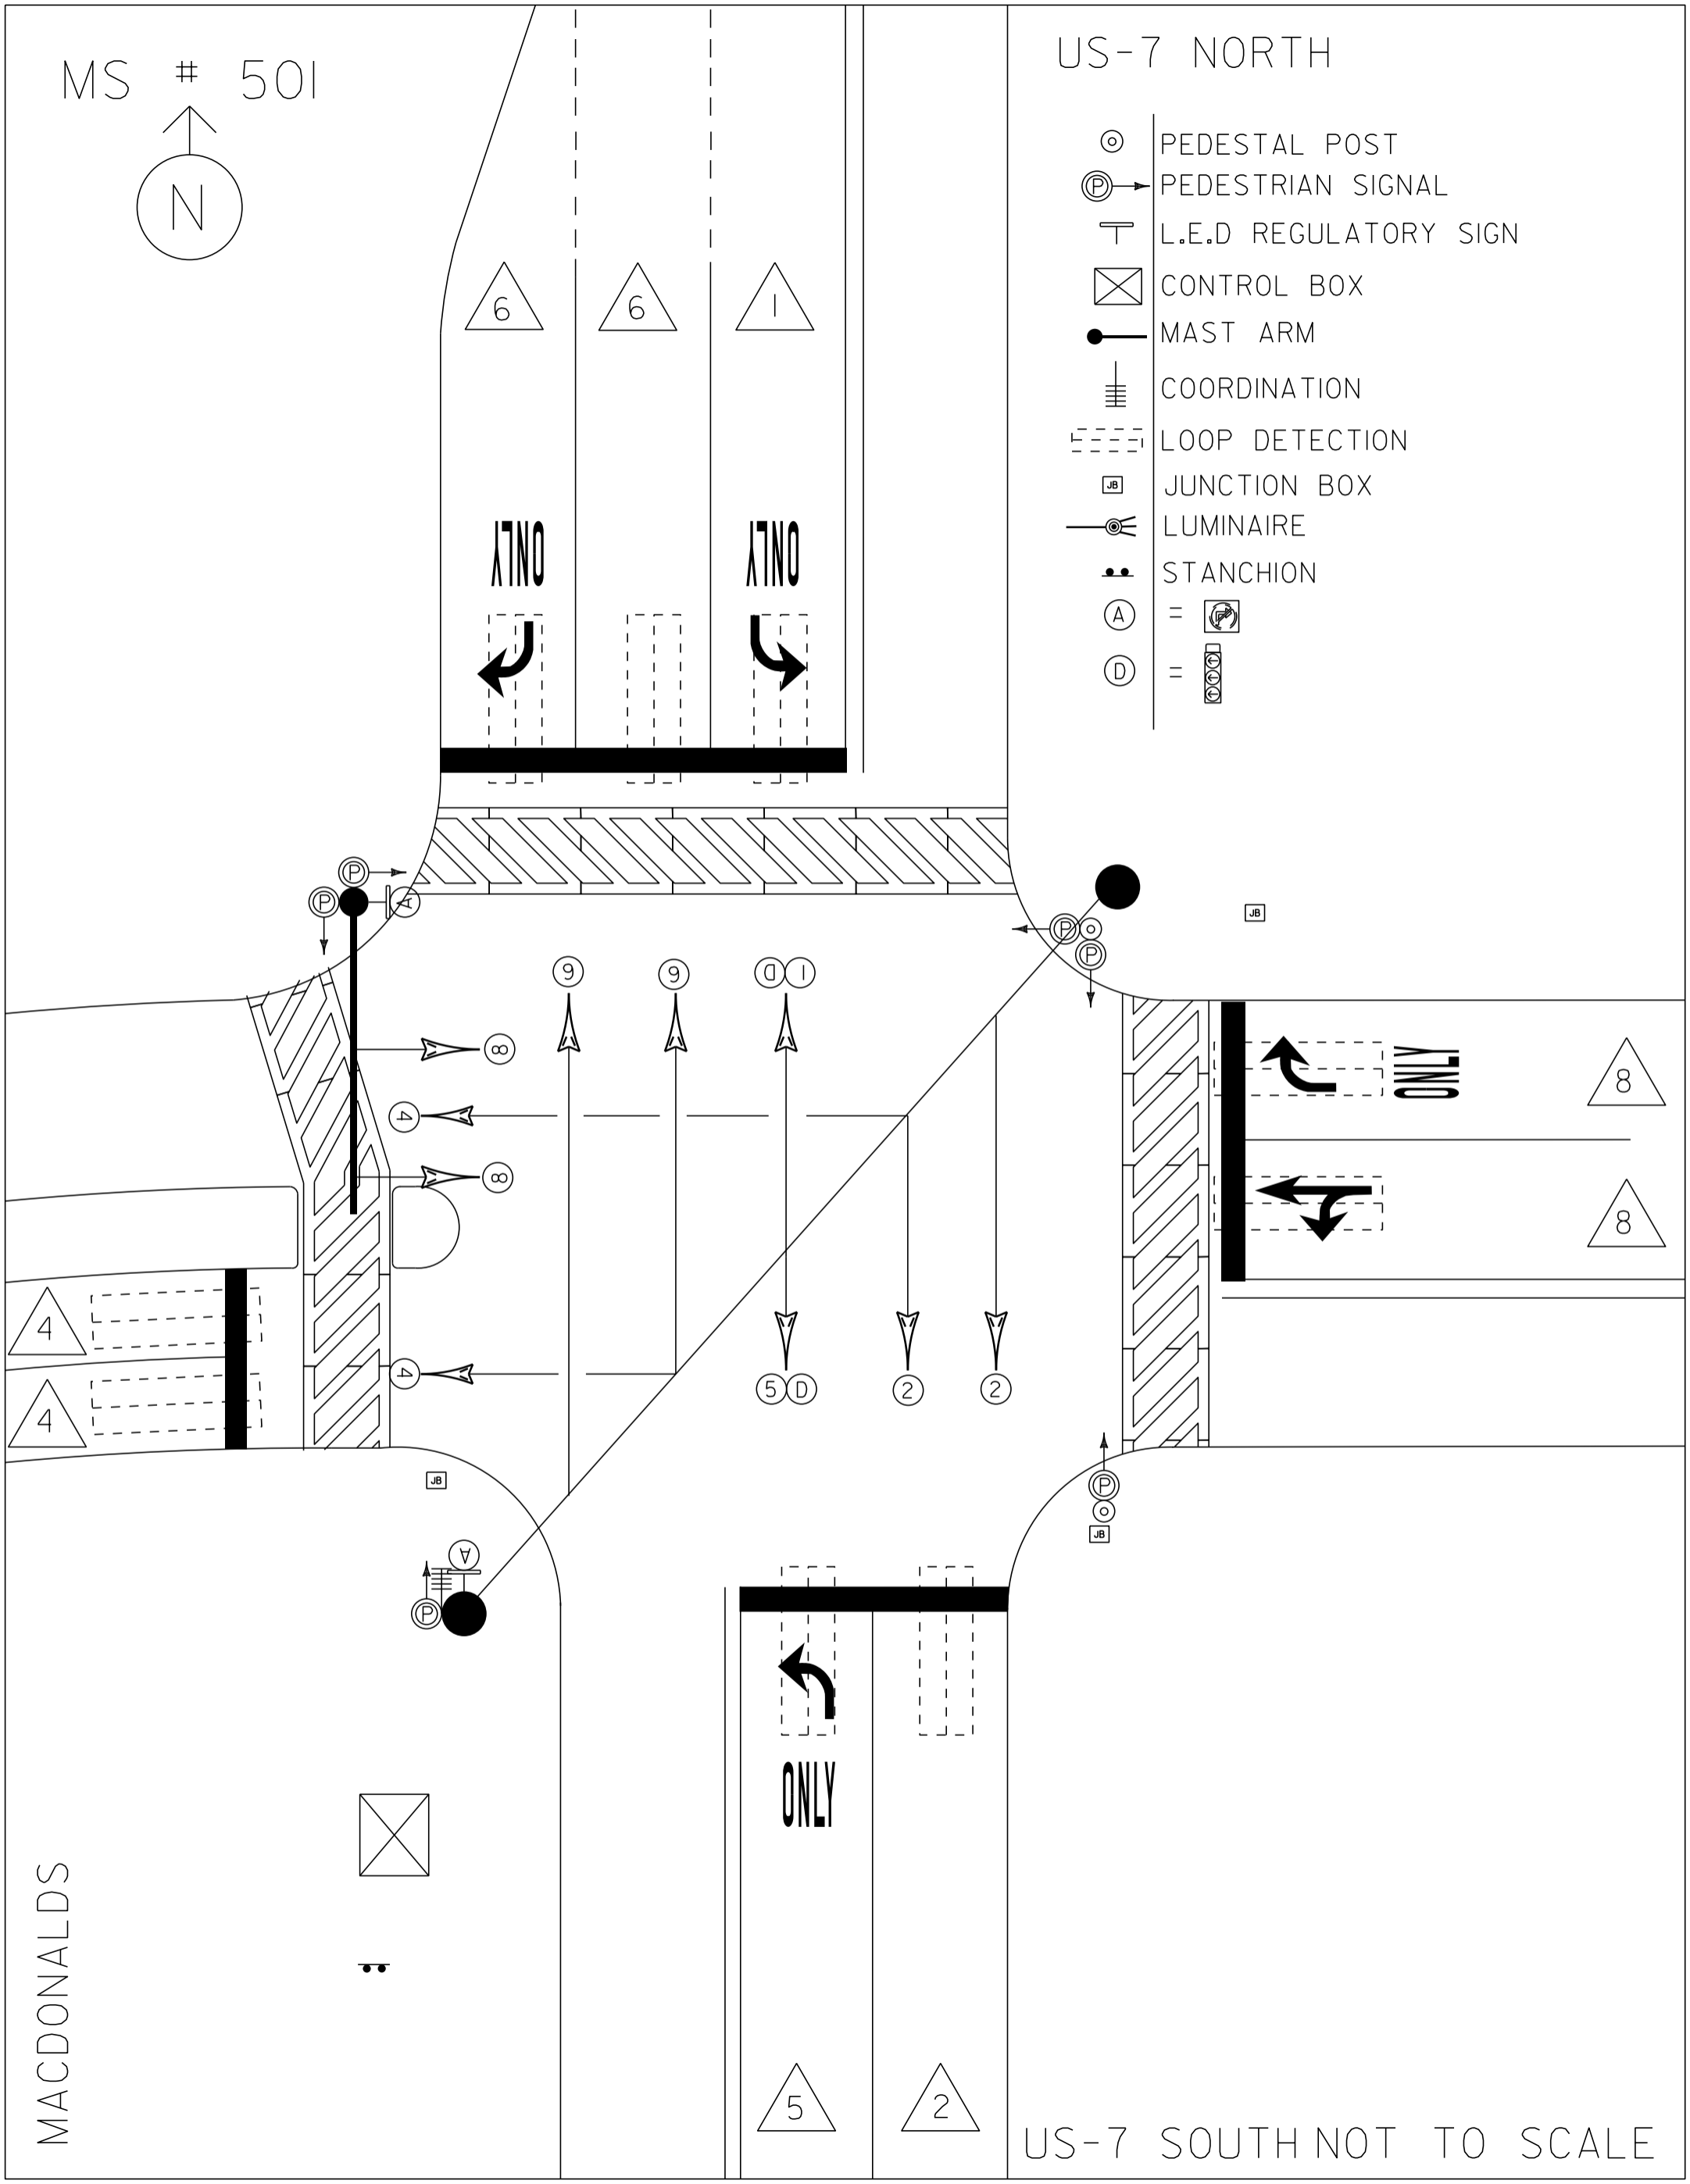


MS # 501



US-7 NORTH

-  PEDESTAL POST
-  PEDESTRIAN SIGNAL
-  L.E.D REGULATORY SIGN
-  CONTROL BOX
-  MAST ARM
-  COORDINATION
-  LOOP DETECTION
-  JUNCTION BOX
-  LUMINAIRE
-  STANCHION
-  = 
-  = 



MACDONALDS

US-7 SOUTH NOT TO SCALE