




MS # 505

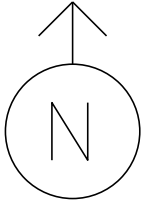

US-7 NORTH

-  CONTROL BOX
-  LOOP DETECTION
-  LUMINAIRE

BOSTWICK ROAD

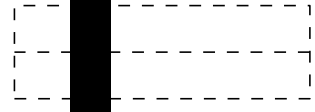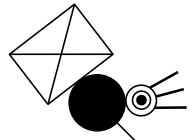

ONLY




MARSET ROAD

US-7 SOUTH



NOT TO SCALE

MS # 505

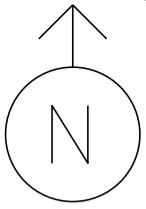

US-7 NORTH

14'

12'

BOSTWICK ROAD



STOP BAR 15'

13'

STOP BAR 12'

11'

11'

ONLY



STOP BAR 30'

LANE LINE 75'

10'



CROSSWALK 46'

13'

MARSET ROAD

STOP BAR 14'








13'

12'

US-7 SOUTH

NOT TO SCALE

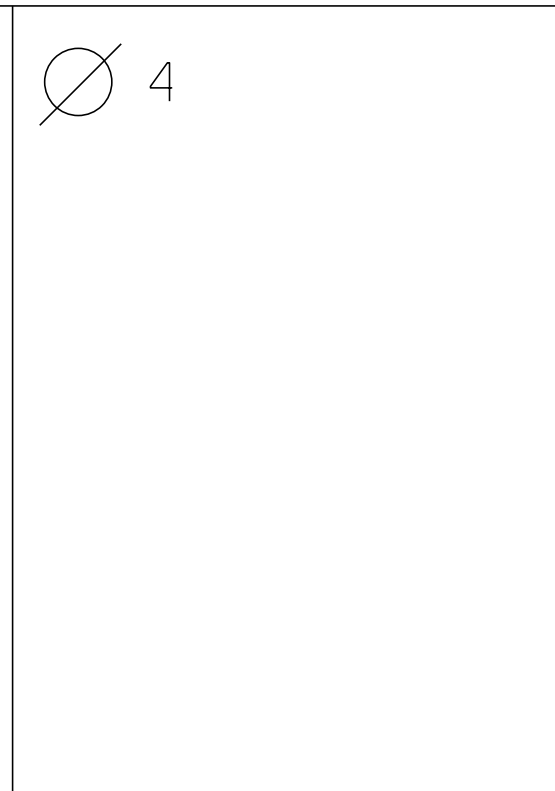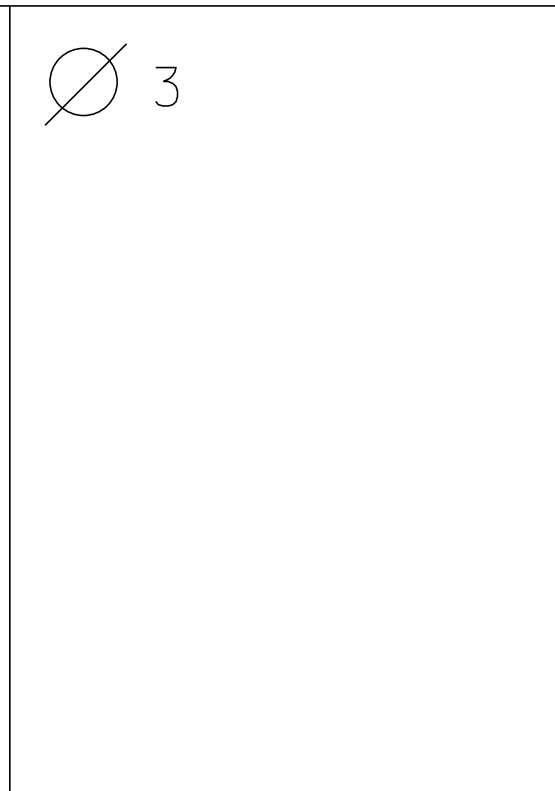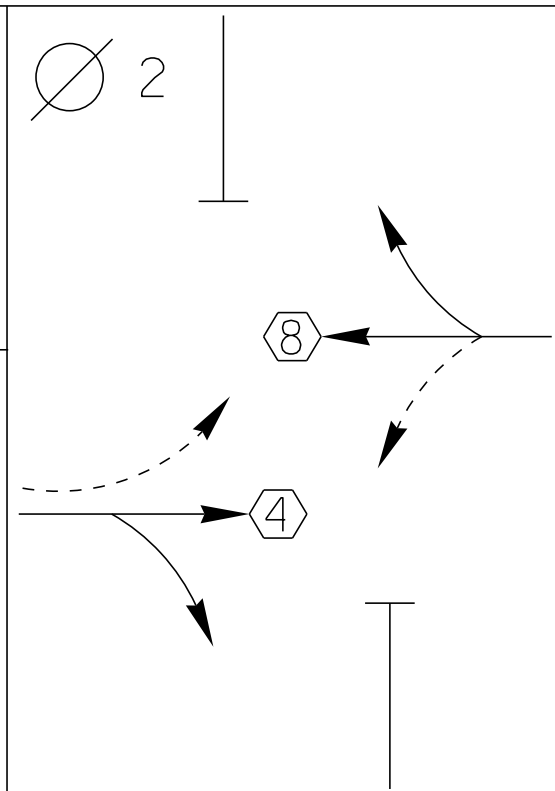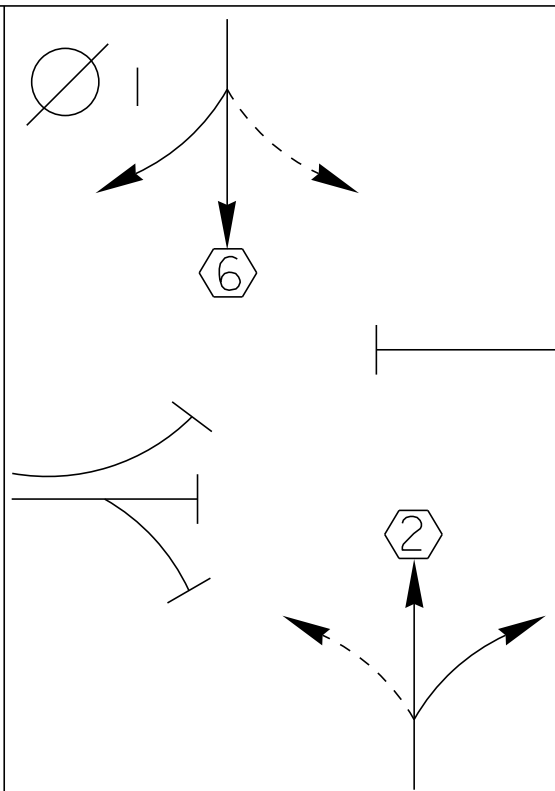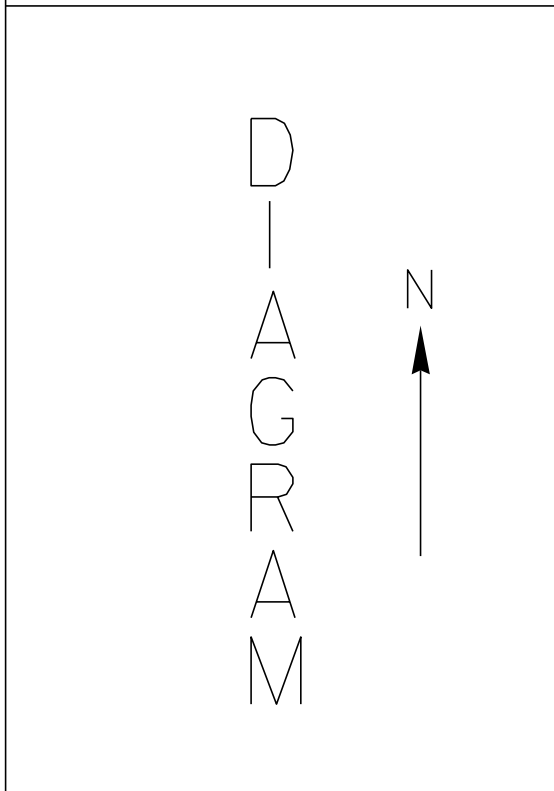





TIMING

G =
Y =

G =
Y =

G =
Y =

G =
Y =

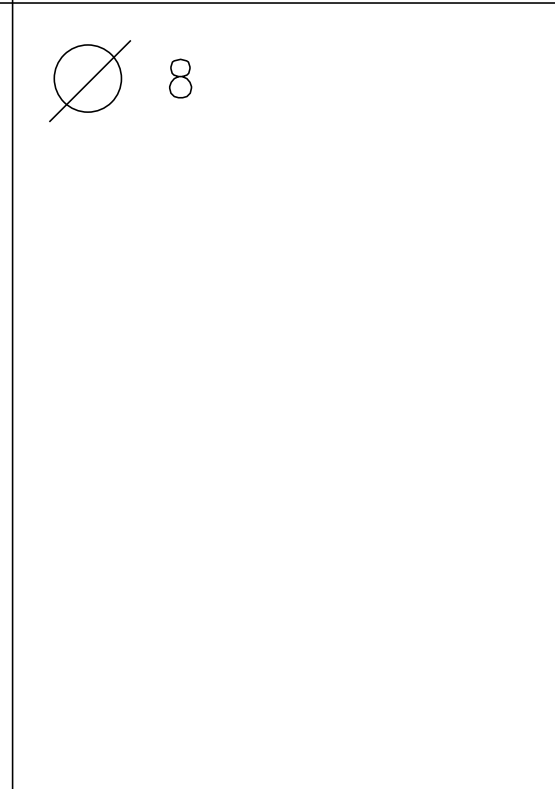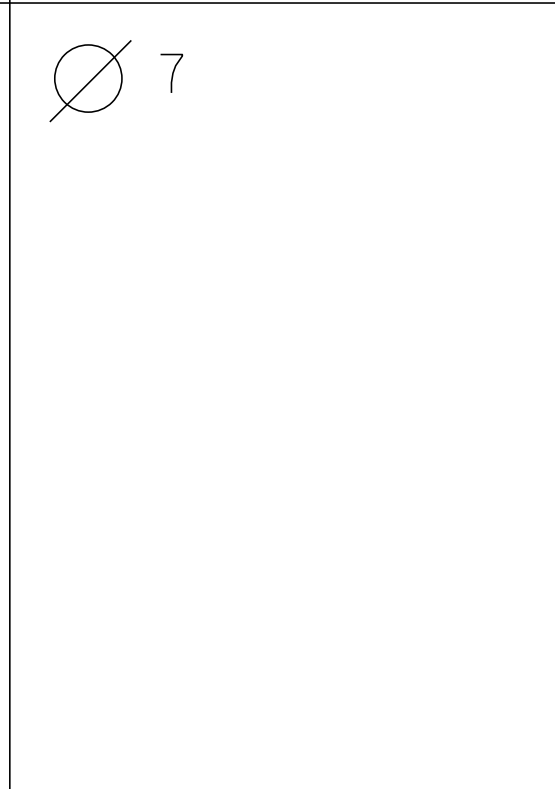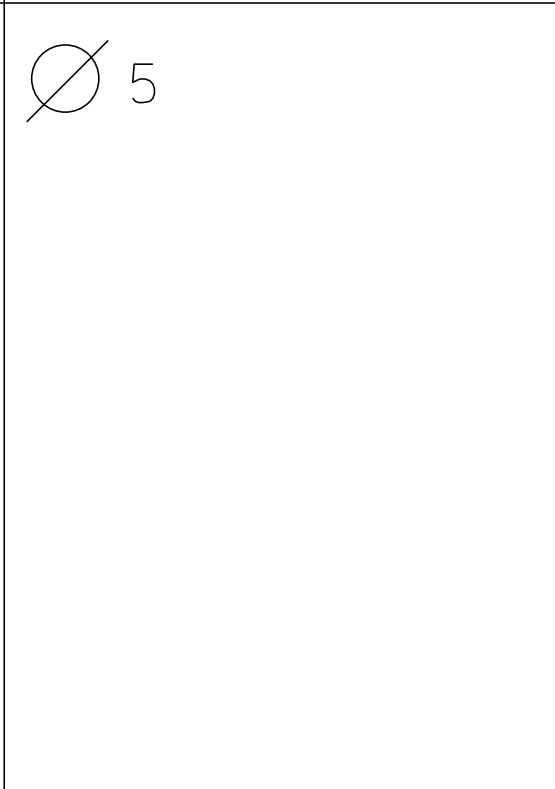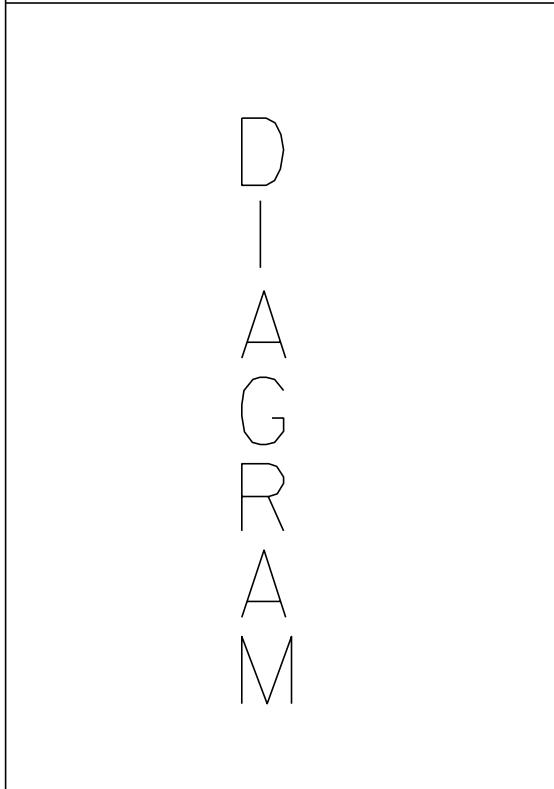

TIMING

G =
Y =

G =
Y =

G =
Y =

G =
Y =



CYCLE LENGTH, C = _____ S

PROPERTY OF
VI AGENCY OF TRANS
MAINTENANCE DIV.
IN EMERGENCY CALL
DIST. TRNG. OFFICE
655-800 COLLESTER
WEEKS & WEEKENDS: 655-3435

PROPERTY OF:
VT. AGENCY OF TRANS.
MAINTENANCE DIV.

IN EMERGENCY CALL:
DIST. TRANS. OFFICE
655-1580 COLCHESTER

NIGHTS & WEEKENDS: 655-3435

Accepted
9/92

1561-45-Z

WARNING

DO NOT OPERATE
CABINET WITHOUT
CONFLICT MONITOR UNIT

DANGER

115 VOLTS A.C.


CONTROLLER


ON AUTO STOP
TIMING AUTO
OFF ON

FLASH

TEST SW'S

01/A	02/B	03/C	04/D
05	06	07	08
01/A	02/B	03/C	04/D
02	04	06	08

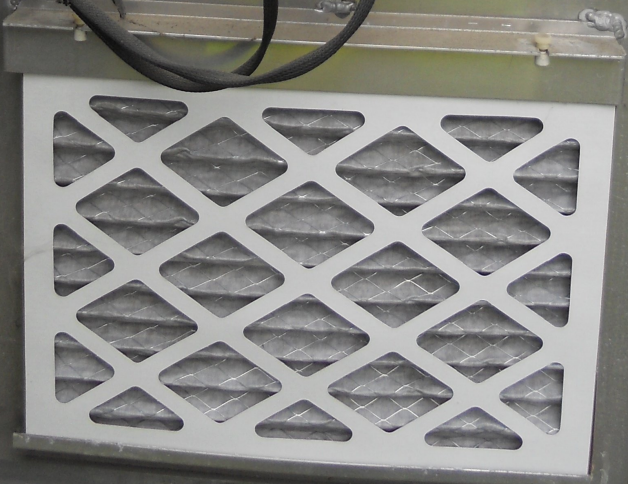

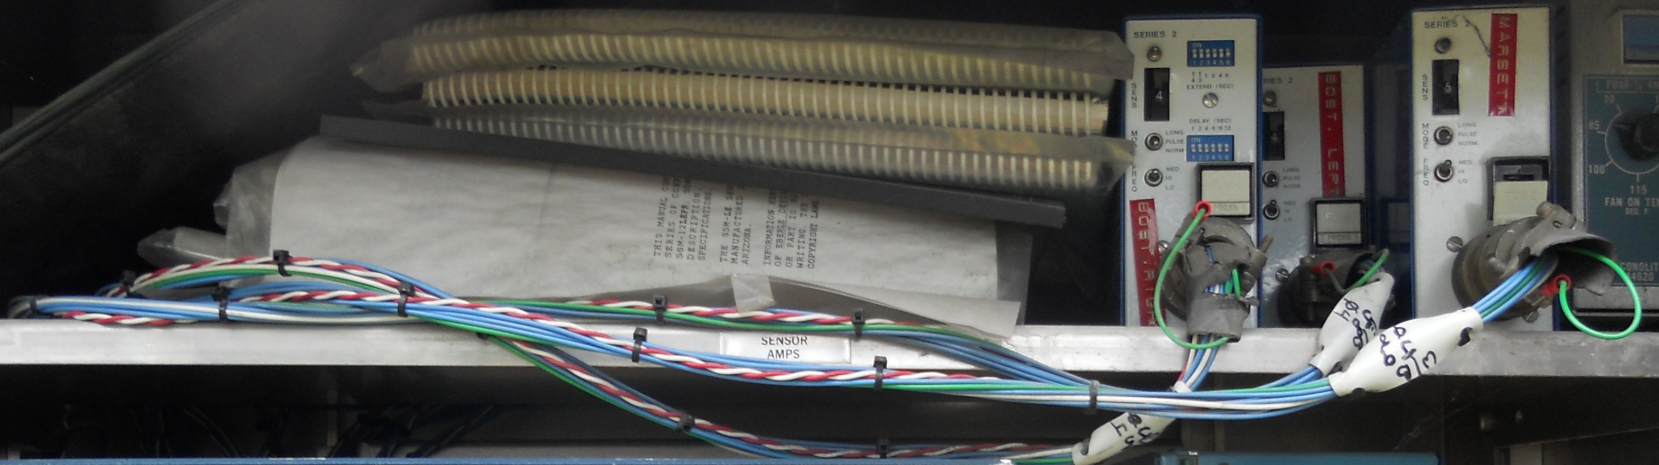

ECONOLITE

RING STATUS: INTERVAL TIMING | PHASE STATUS: 1 2 3 4 5 6 7 8 | COORD STATUS: FREE

2:01
3:28:01
1:00:00
14:02:46

F1 MAIN MENU | F2 SUB-MENU | F3 PAGE UP | F4 PAGE DOWN | F5 DISPLAY ADJUST | F6 STATUS DISPLAY

YES/ON | NO/OFF

1 2 3
4 5 6
7 8 9

PED CALL | SPEC FUNC | 0 | CLEAR

↑

24 VDC 1 AMP BLOWER

A B C D

TERMINAL

CONTROLLER

RESET AFTER MODIFYING SWITCHES

FAULT | MONITOR FAIL | RESET | POWER | MODE

2:01

WAL FLASH | DUAL SEL | OPTIONS | INC PREV FAIL

CH 8437AB | 8437AB | ARCODEP

BY ENABLE | WO ENABLE | VM LATCH | CVM LOG DISABLE | BNO DISABLE | WALK DISABLE

1 2 3 4 5


SSM | SSM


7 8 9 10 11 12

1/4 AMP SLOW BLOWN

ECONOLITE CONTROL SYSTEMS INC. HAWAII, CA. 94119 SSM-11LE



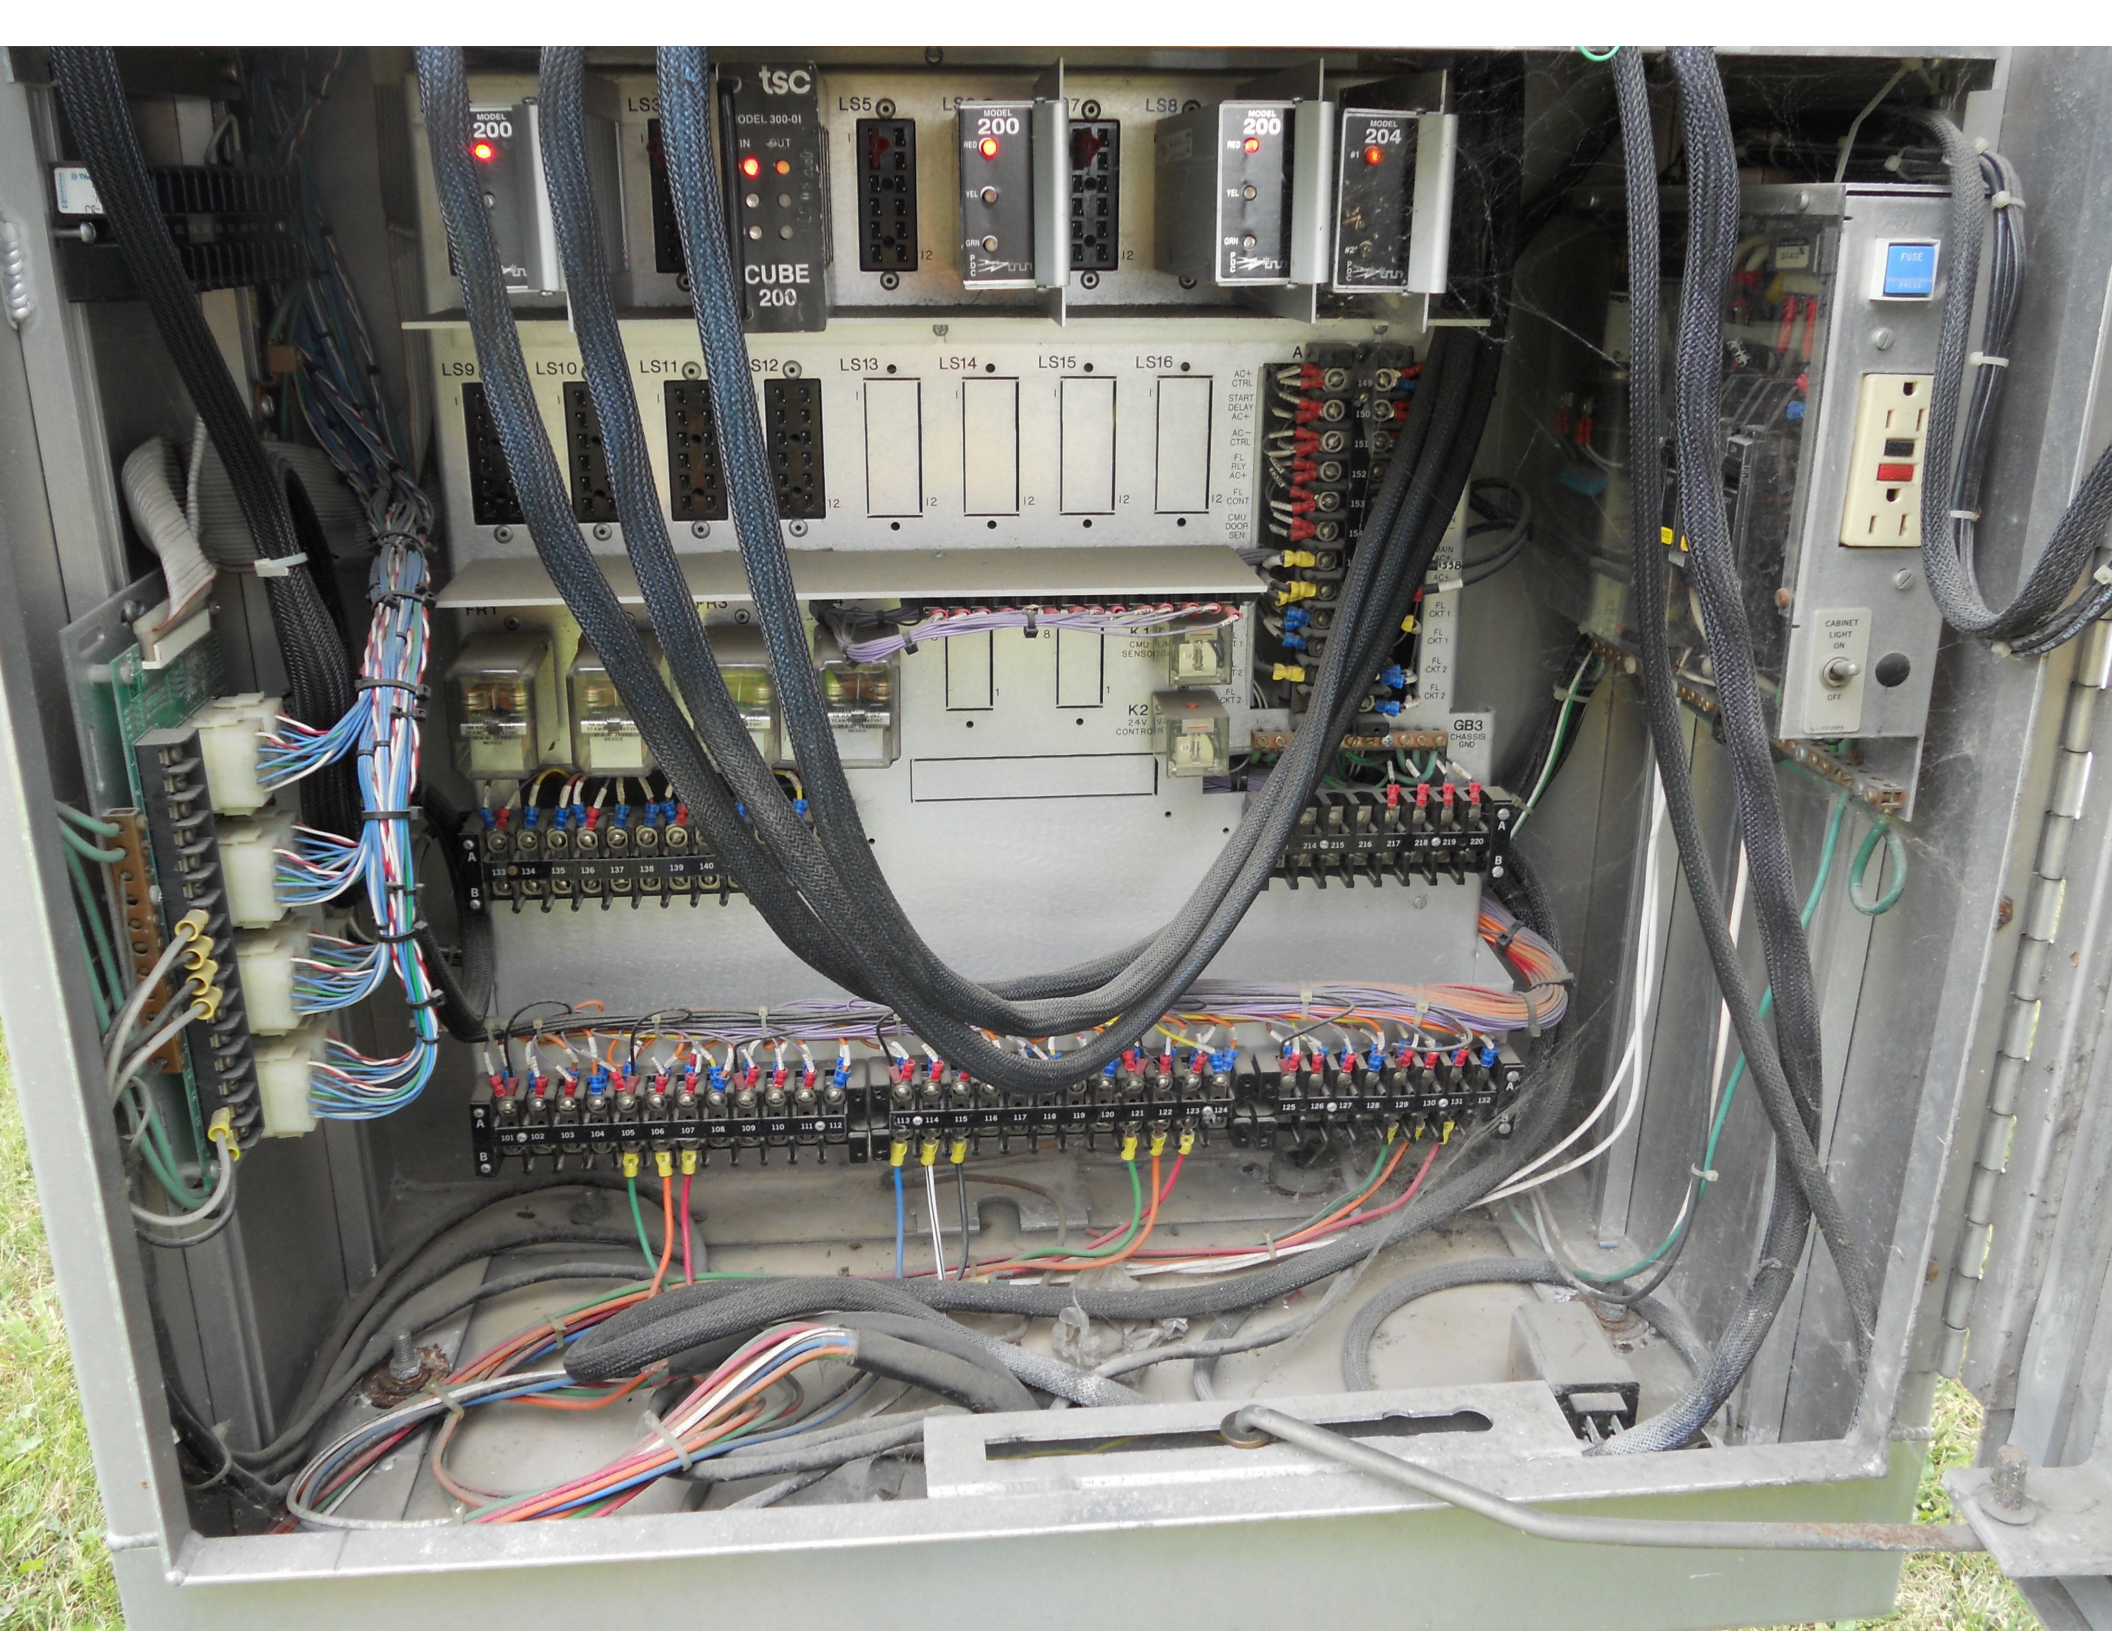

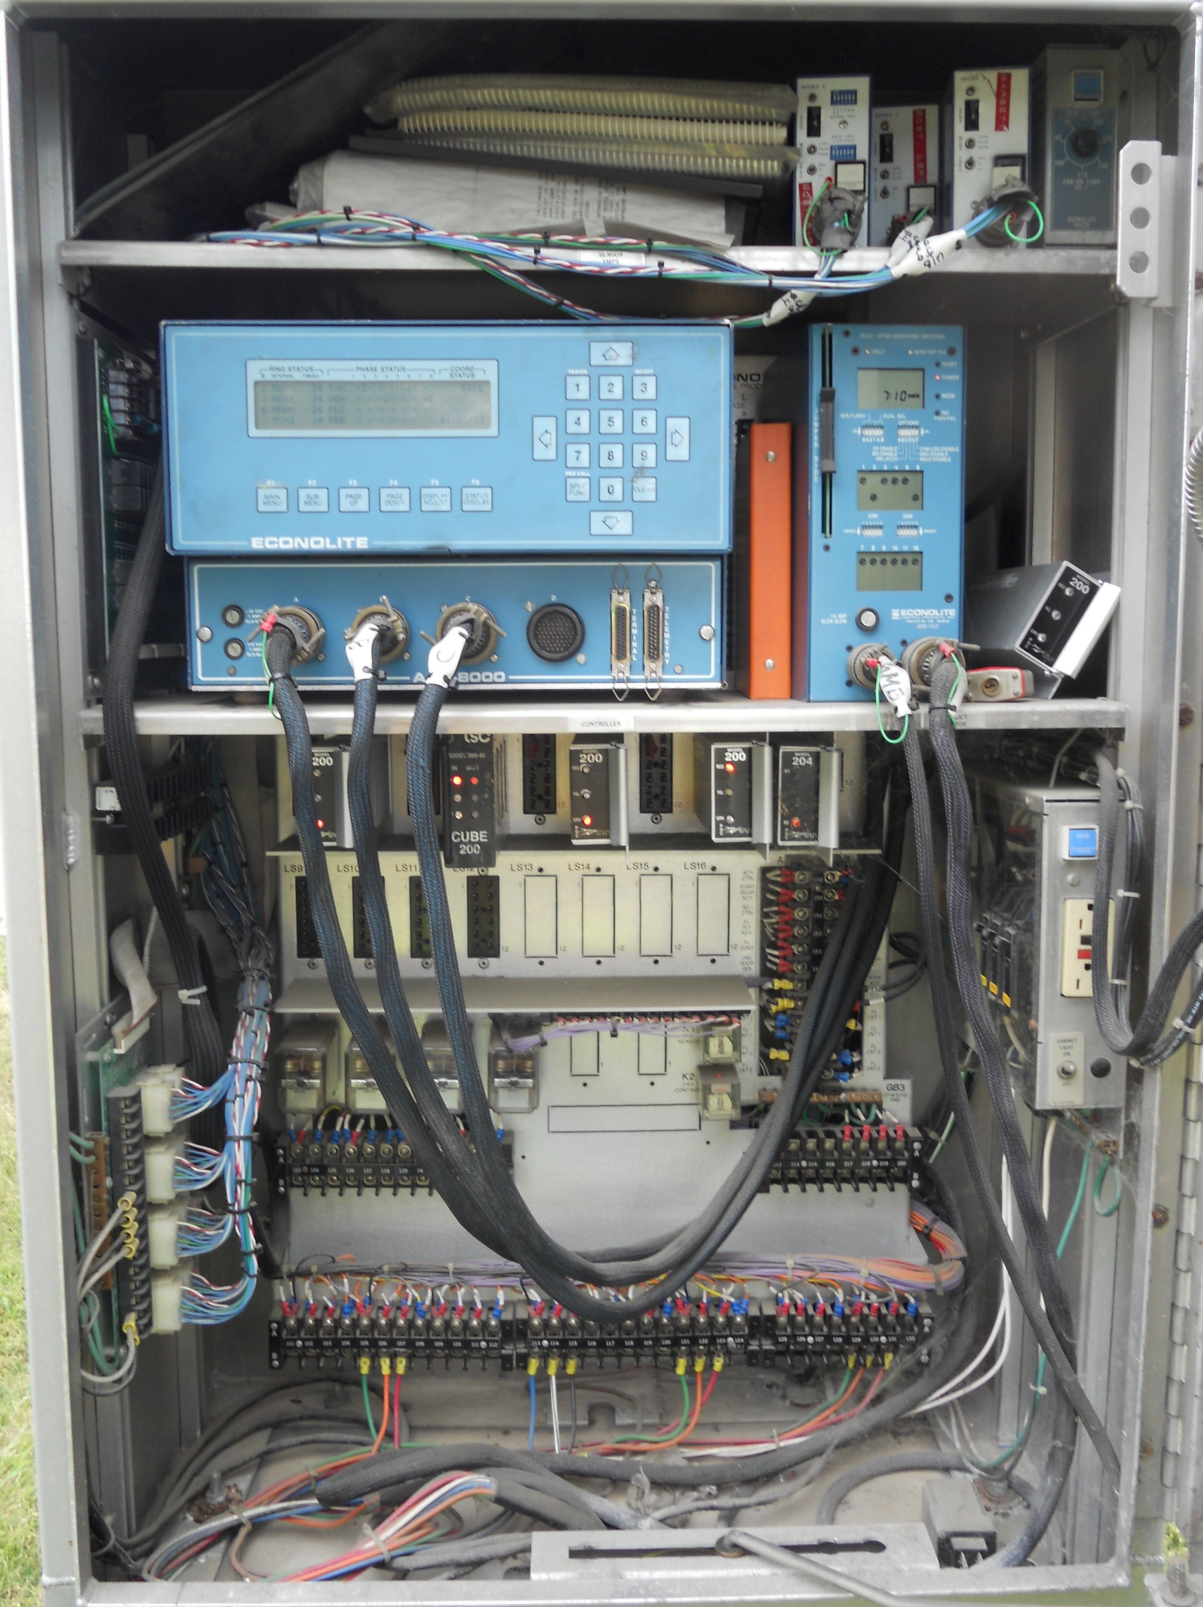



SERIES 2

ON [1 2 3 4 5 6]

1 1 1 2 4 8
4 2 EXTEND (SEC)

MODE [4]

LONG PULSE NORM

DELAY (SEC)
1 2 4 8 16 32

ON [1 2 3 4 5 6]

MED HI LO

FUSE PRESS

BOSTON LIGHT

SERIES 2

BOSTON LEFT

LONG PULSE NORM

MED HI LO

FUSE PRESS

SERIES 2

MARSETT

MODE [5]

LONG PULSE NORM

MED HI LO


FUSE PRESS

FUSE 1/4 AMP

70 160

85 130

115 FAN ON TEMP DEG. F

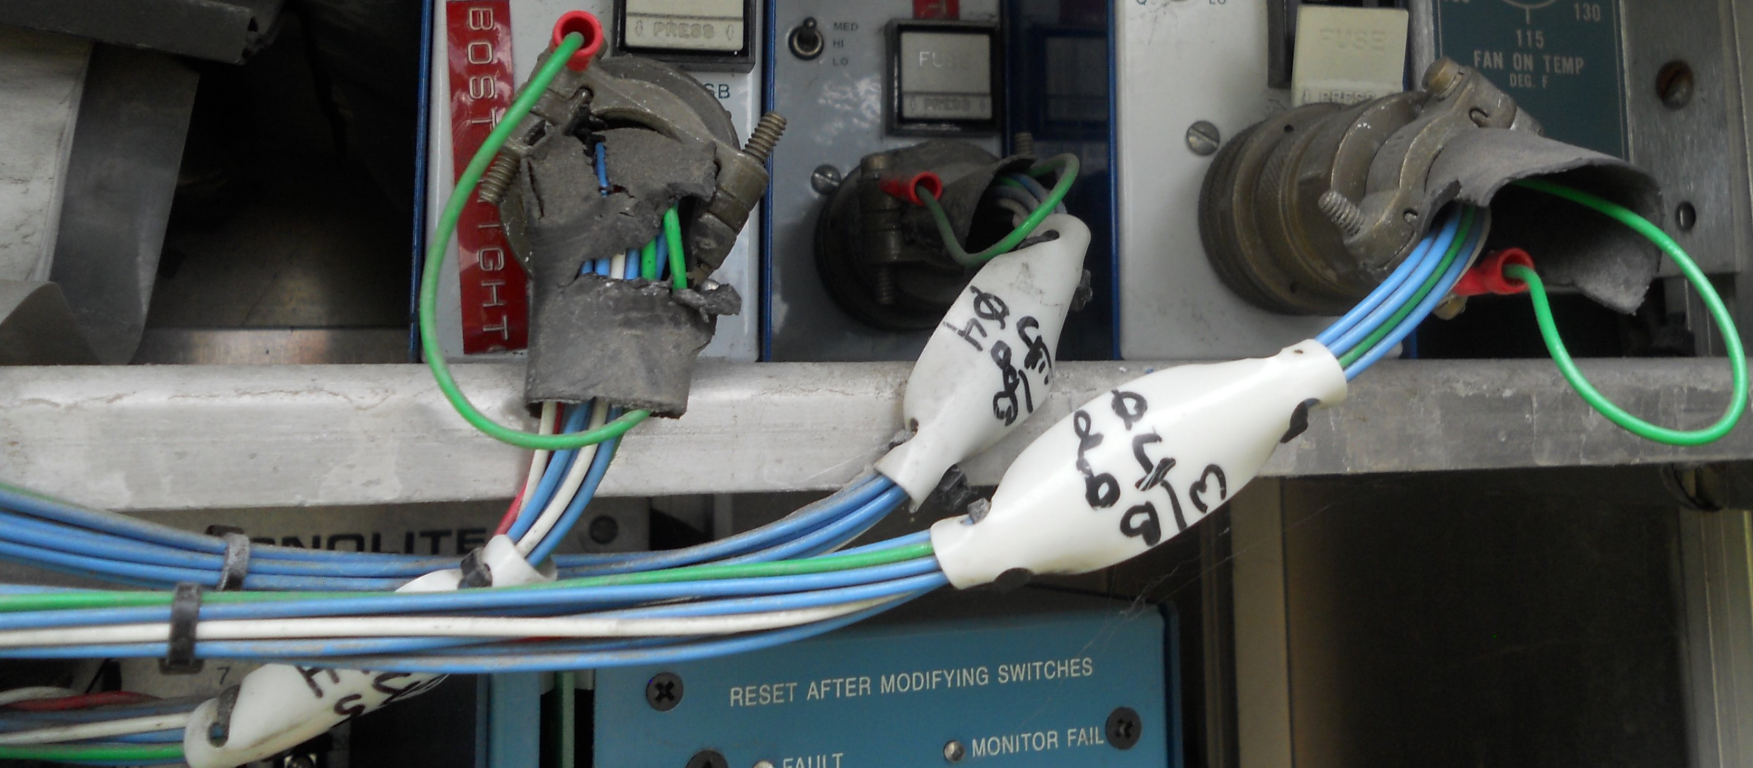

RESET AFTER MODIFYING SWITCHES

FAULT

MONITOR FAIL

RESET

POWER


MODE

2 OMIT


3 ON

4 NEXT

CHK

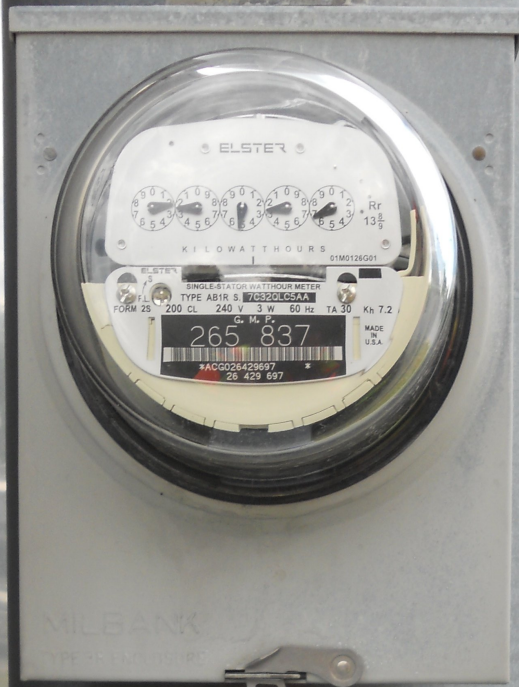

MILBANK

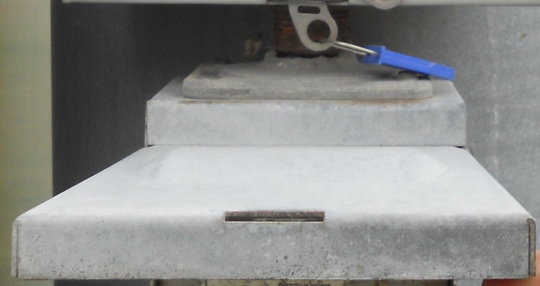

Bostwick Rd












Bostwick Rd

35

FOR LEASE
Redstone
Call: 800-755-7525



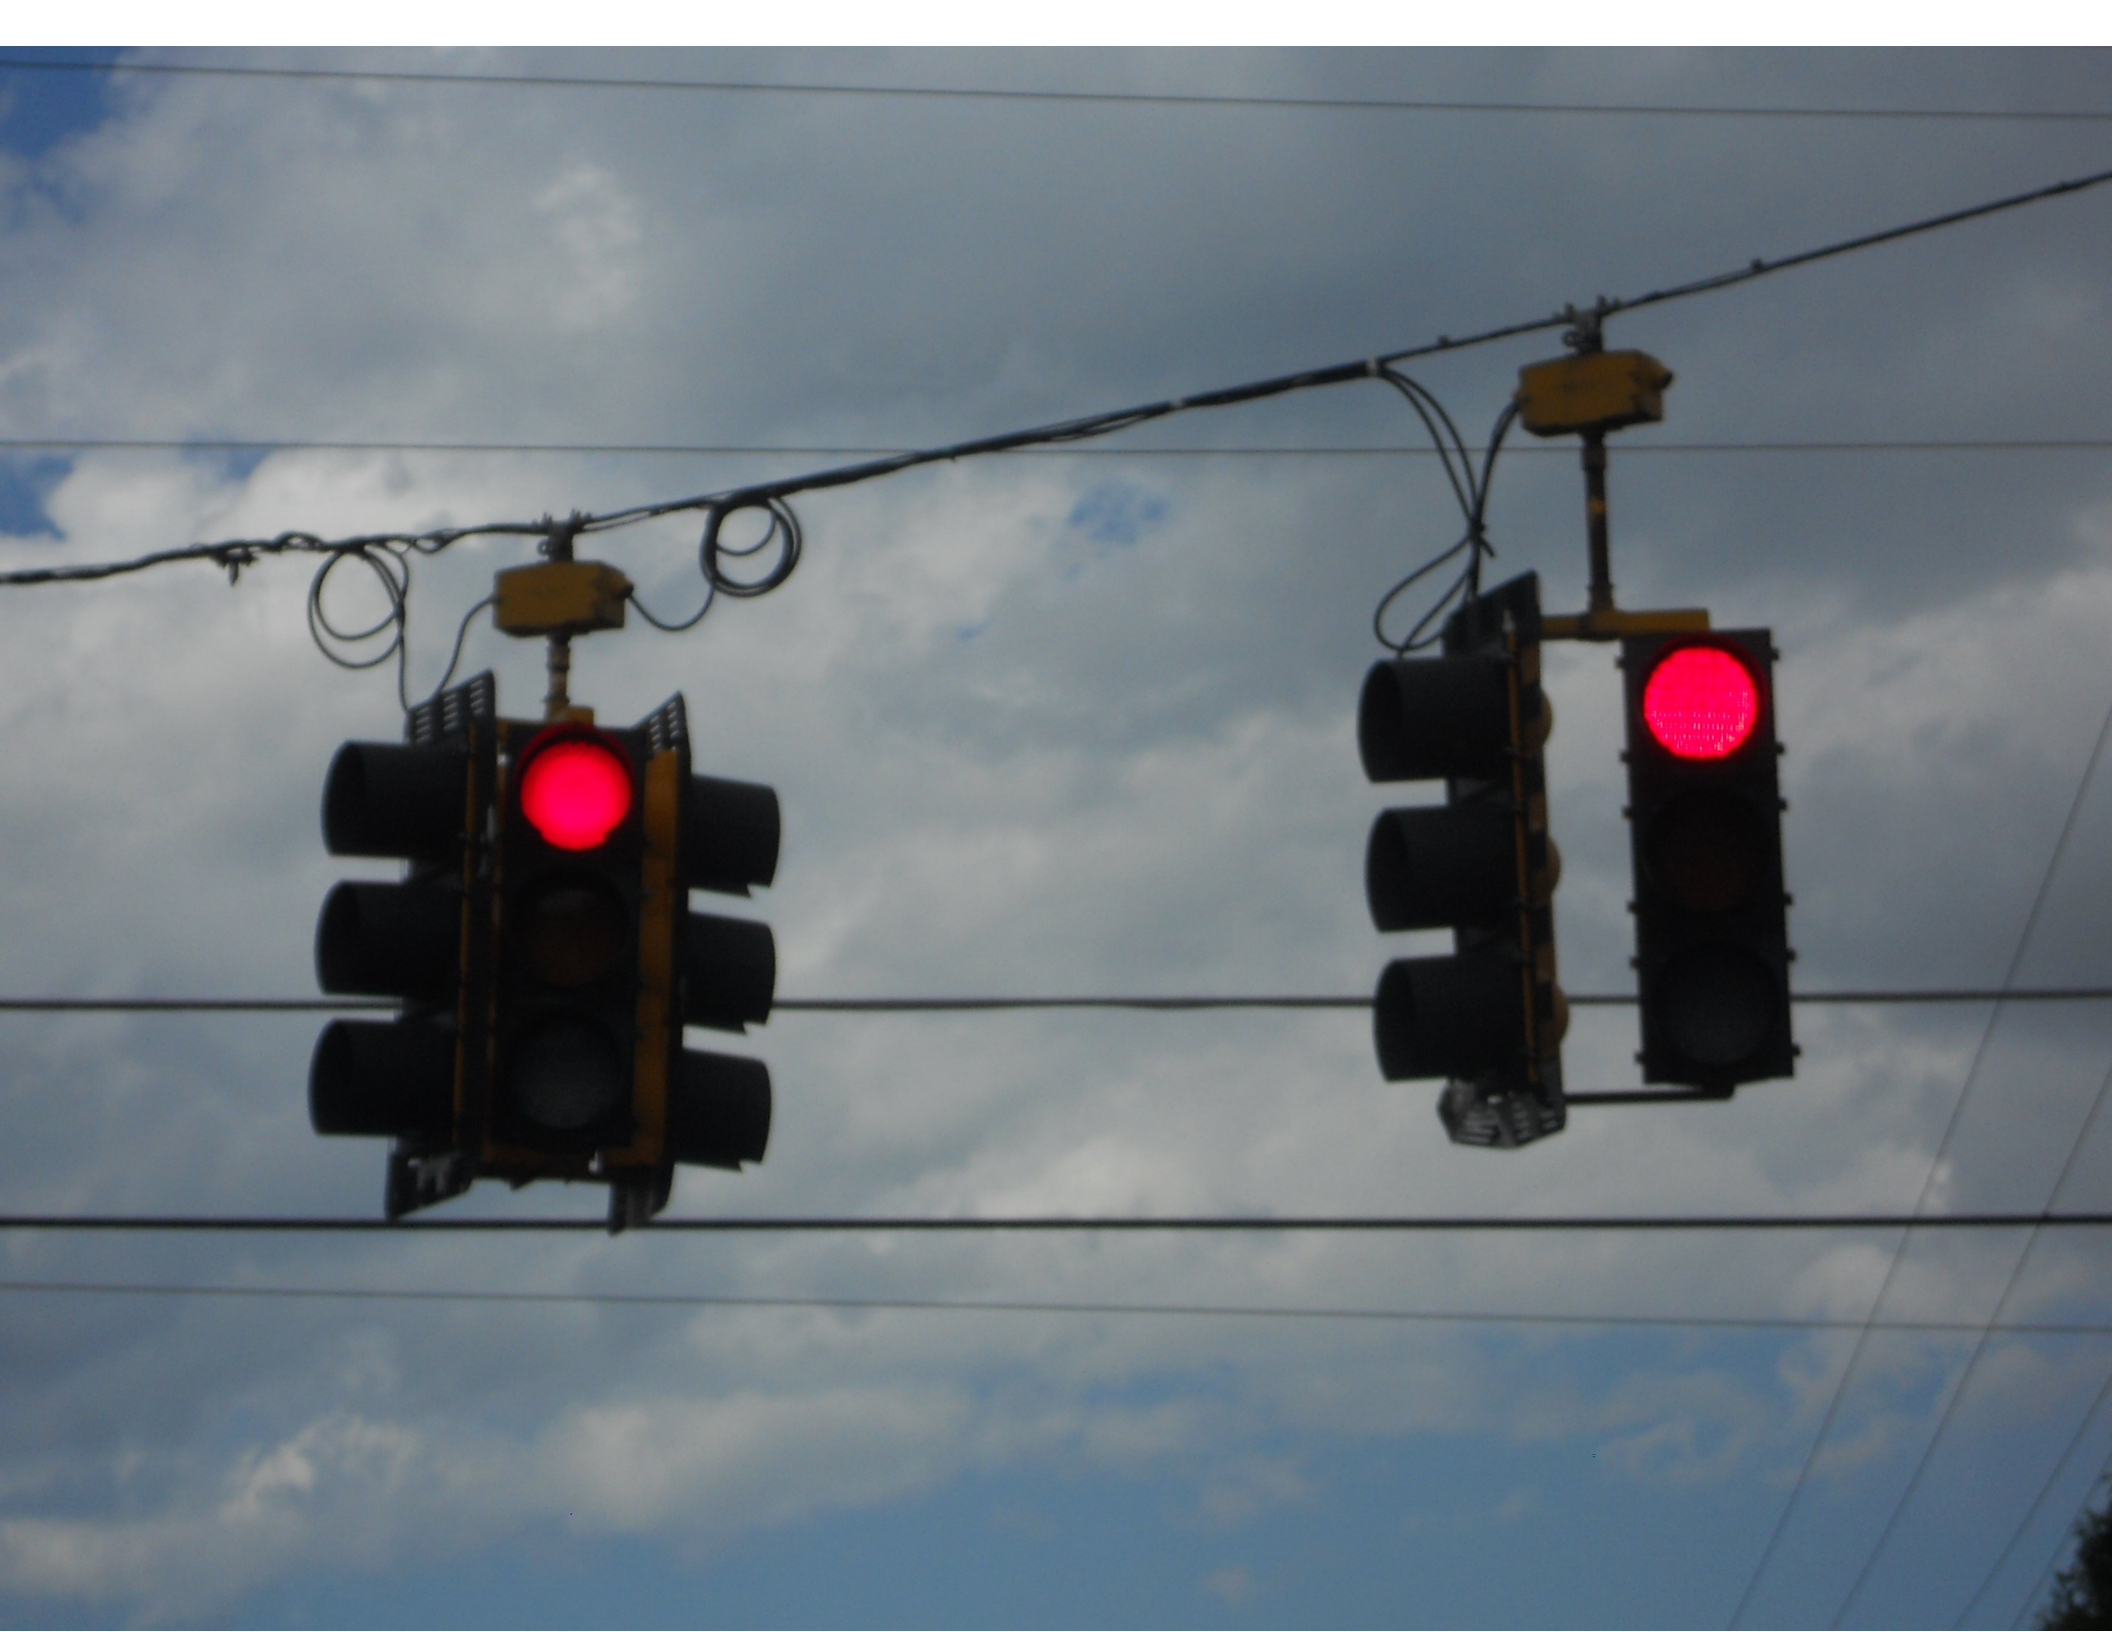



Pleasant Valley Inc
LANDSCAPING
STONE WALLS & PATIOS
LAWN CARE
343-4820
www.pleasantvalleyvt.com




28 FT. 12 IN.
OGA48KSL

Marsett Rd

PEED
MIT



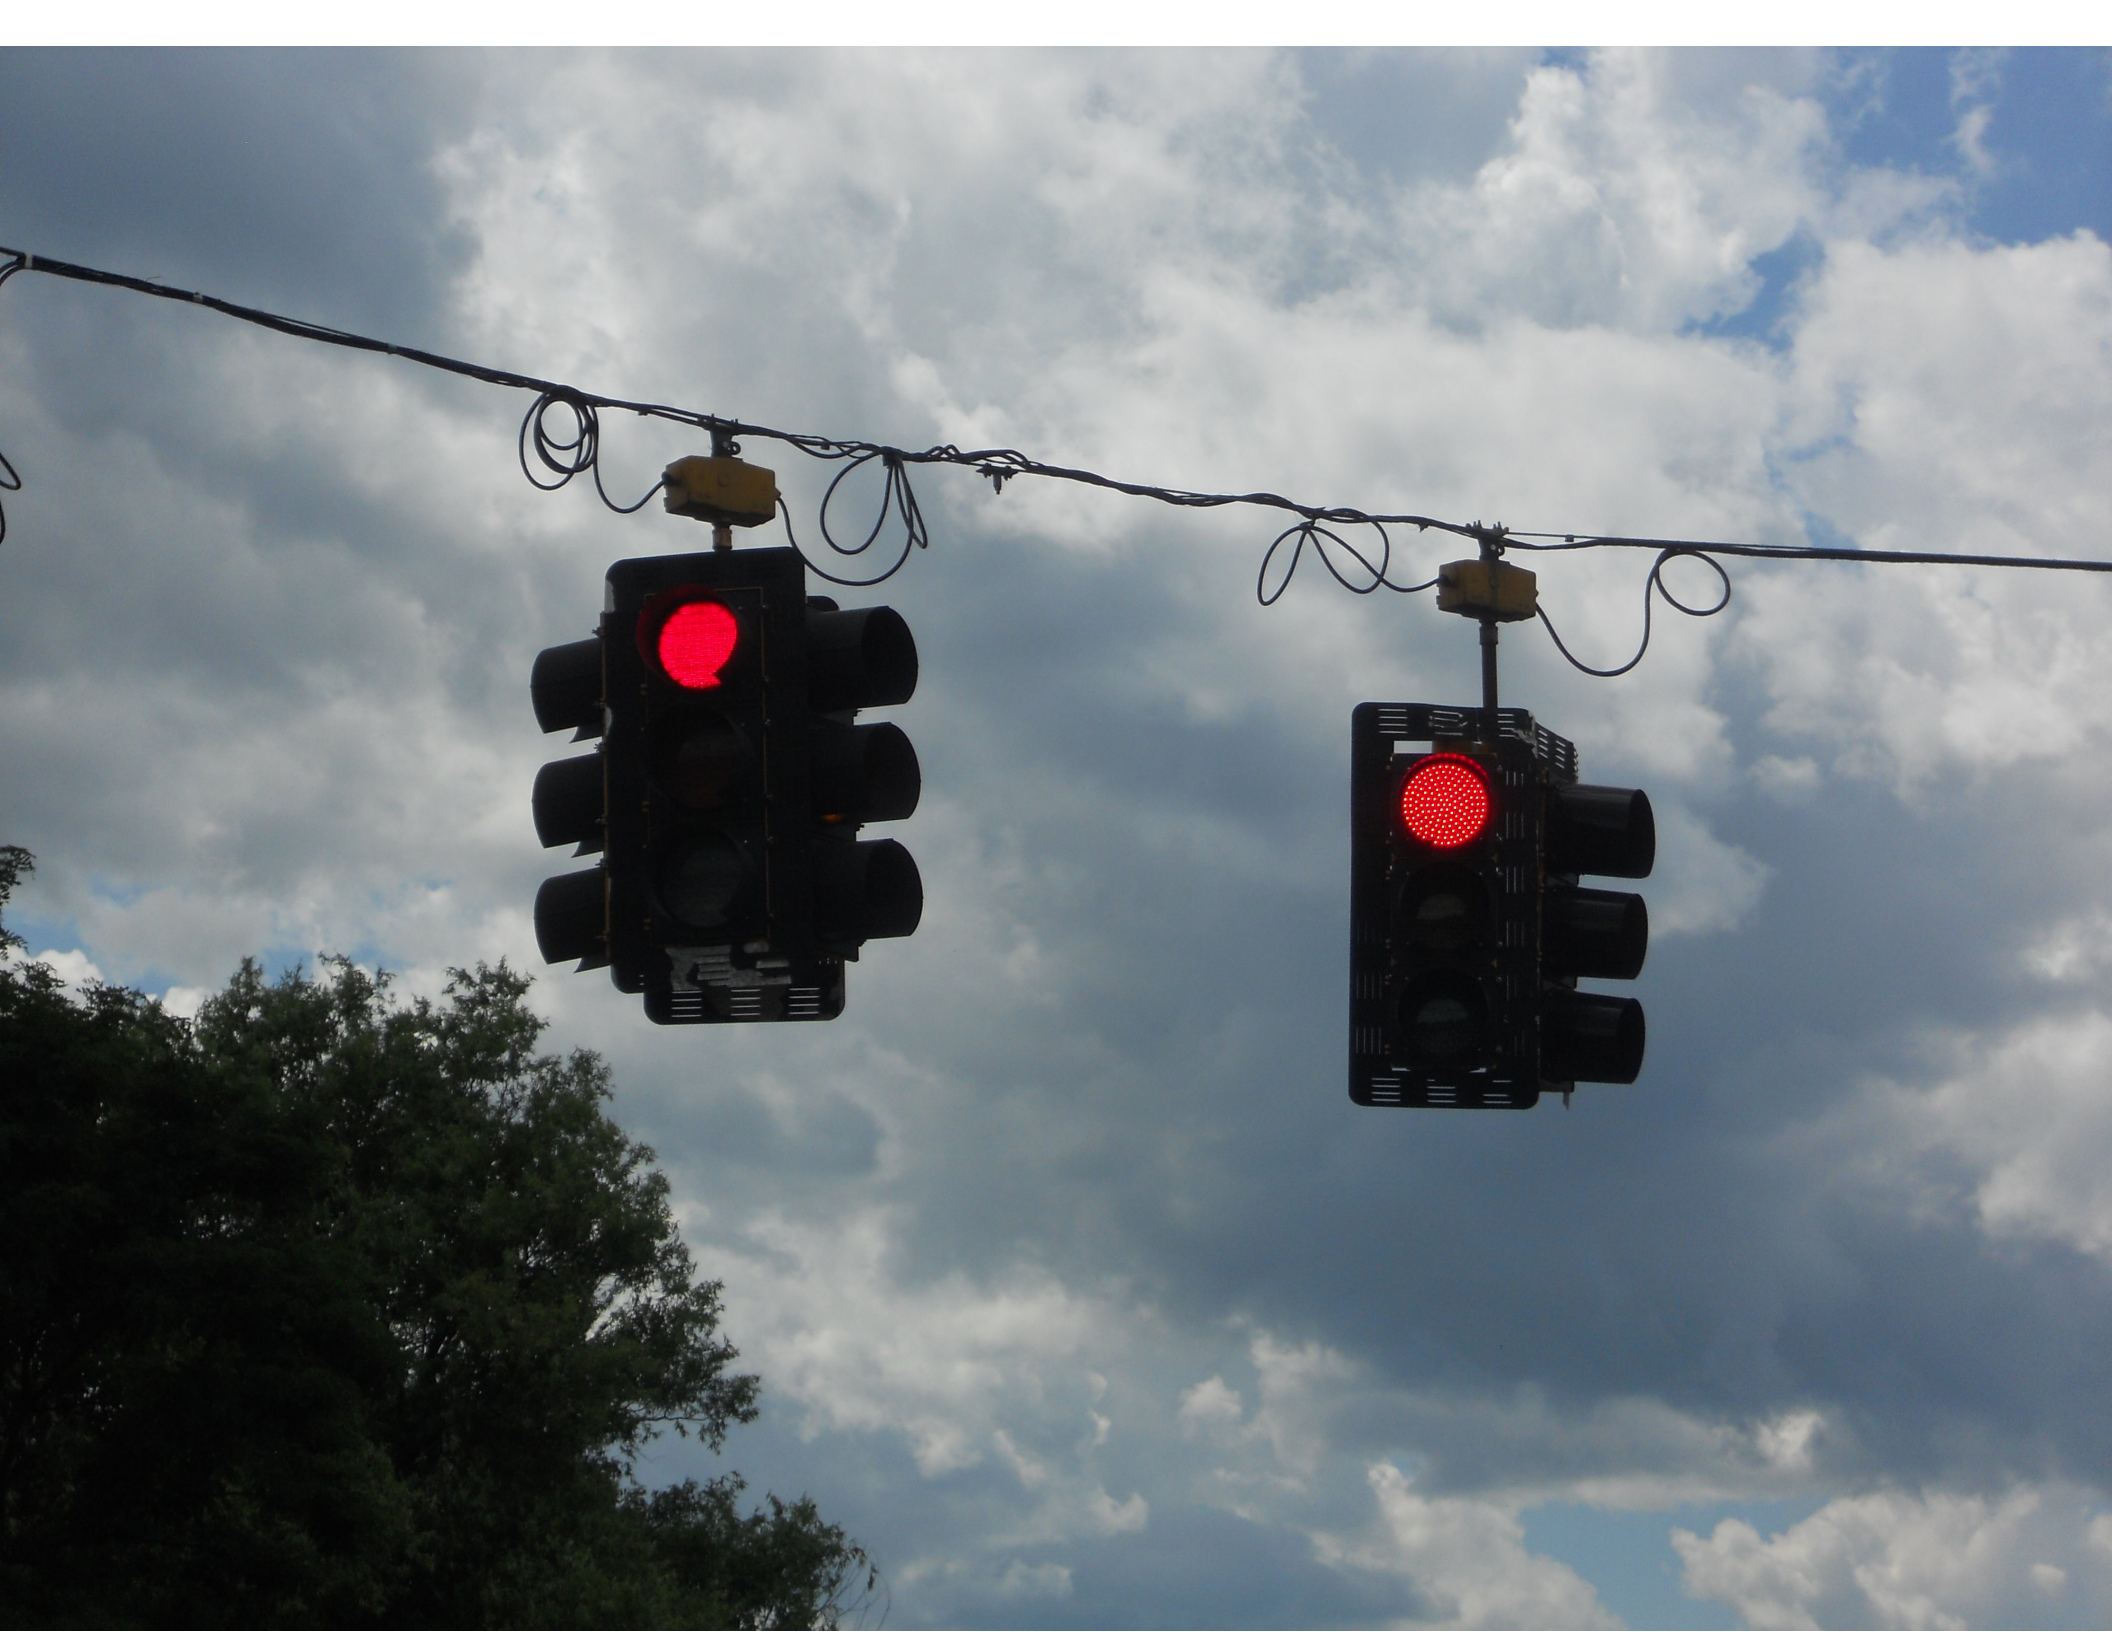







Marsell Rd

Marsell Rd









NIC Program Data

```
-----  
Step No. Pgm Time Cycle Offset Split Flash Dim Max2 Max3 Sp Functions  
          1 2 3 4  
1      1 0600 1 0 1 . . . . . . . .  
2      1 2300 0 0 1 X . . . . . . . .  
3      2 0500 1 0 1 . . . . . . . .  
4      2 2200 0 0 1 X . . . . . . . .  
5      3 0700 1 0 1 . . . . . . . .  
6      3 0000 0 0 1 X . . . . . . . .
```